



						LUXURY ANTONOVICH DESIGN	General information		ROYAL STYLE COMPUTER GRAPHIC DESIGN SERV +971 45 513 144 2301 office, 23 fl, Tower 1 Boulevard Plaza, Dubai www.antonovich-design.ae LUXURY Antonovich Architecture & Design INTERIORS			
Page number	List of design project drawings	Page number	List of design project drawings	Page number	List of design project drawings		Page	DP-0				
							Abu Dhabi					
DP-1	Measurement scheme	DP-14	Wall scheme: Hall1 (room №1)	DP-29	Wall scheme: Dressing rooma 4 (room №23)	Design Project						
DP-2	Demounting scheme	DP-14.1	Wall scheme: Hall1 (room №1)	DP-30	Wall scheme: boy's bedroom (room №21)							
DP-3	Mounting scheme	DP-15	Wall scheme: Living room (room №3)	DP-31	Wall scheme: bathroom5 (room №14)							
DP-4	Redevelopment scheme	DP-15.1	Wall scheme: Living room (room №3)	DP-32	Wall scheme: Game-room (room №10)							
DP-5	Furniture layout scheme	DP-16	Wall scheme: kitchen (room №4)	DP-32.1	Wall scheme: game-room (room №10)							
DP-6	Sockets and outlets layout scheme	DP-16.1	Wall scheme: kitchen (room №4)	DP-33	Wall scheme: girl's bedroom (room №18)							
DP-7	Ceiling design scheme	DP-17	Wall scheme: Hall2 (room №5)	DP-34	Wall scheme: water closet 3 (room №19)							
DP-7	Ceiling design scheme (Fragment1)	DP-17.1	Wall scheme: Hall2 (room №5)	DP-35	Wall scheme: Cinema-room (room №12)							
DP-7	Ceiling design scheme (Fragment2)	DP-17.2	Wall scheme: Hall2 (room №5)	DP-36	Wall scheme: bathroom 3 (room №22)							
DP-7	Ceiling design scheme (Fragment3)	DP-17.3	Wall scheme: Hall2 (room №5)	DP-37	Wall scheme: Cabinet (room №24)							
DP-7.1	Ceiling section scheme	DP-18	Wall scheme: Rest-room (room №6)	DP-37.1	Wall scheme: Cabinet (room №24)							
DP-7.2	Ceiling section scheme	DP-18.1	Wall scheme: Rest-room (room №6)	DP-38	Wall scheme: bedroom (room №25)							
DP-7.3	Ceiling section scheme	DP-19	Wall scheme: Guest bedroom (room №7)	DP-38.1	Wall scheme: bedroom (room №25)							
DP-7.4	Ceiling section scheme	DP-19.1	Wall scheme: Guest bedroom (room №7)	DP-39	Wall scheme: bathroom 4 (room №26)							
DP-7.5	Ceiling section scheme	DP-20	Wall scheme: Bathroom1 (room №9)	DP-39.1	Wall scheme: bathroom 4 (room №26)							
DP-7.6	Ceiling section scheme	DP-21	Wall scheme: Dressing room1 (room №2)	DP-40	Wall scheme: water closet (room №29)							
DP-8	Lightning design scheme	DP-22	Wall scheme: water closet 1 (room №11)	DP-41	Wall scheme: shower-room (room №30)							
DP-9	Switches scheme	DP-22.1	Wall scheme: water closet 1 (room №11)	DP-42	Wall scheme: sauna (room №27)							
DP-9.1	Switches scheme (part 2)	DP-23	Wall scheme: guest-room 2 (room №13)	DP-43	Wall scheme: hammam (room №28)							
DP-10	Heat-insulated floor scheme	DP-24	Wall scheme: bathroom2 (room №16)	DP-44	Ceiling gypsum decor specification							
DP-11	Flooring scheme	DP-25	Wall scheme: Dressing room2 (room №8)	DP-45	Wall gypsum decor specification							
DP-11.1	Flooring specification	DP-26	Wall scheme: Dressing room (room №15)	DP-46	Furniture specification							
DP-12	Sanitary equipment and kitchen equipment scheme	DP-27	Wall scheme: Dressing room3 (room №20)	DP-47	Lightning specification							
DP-13	Door scheme	DP-28	Wall scheme: Hall 3 (room №17)	DP-47.1	Lightning specification							
DP-13.1	Wall denomination scheme			DP-48	Electrical equipment specification							
Project Designers: Maks Bosetskyi, Katrina Antonovich												
DP - 0 Genral information												

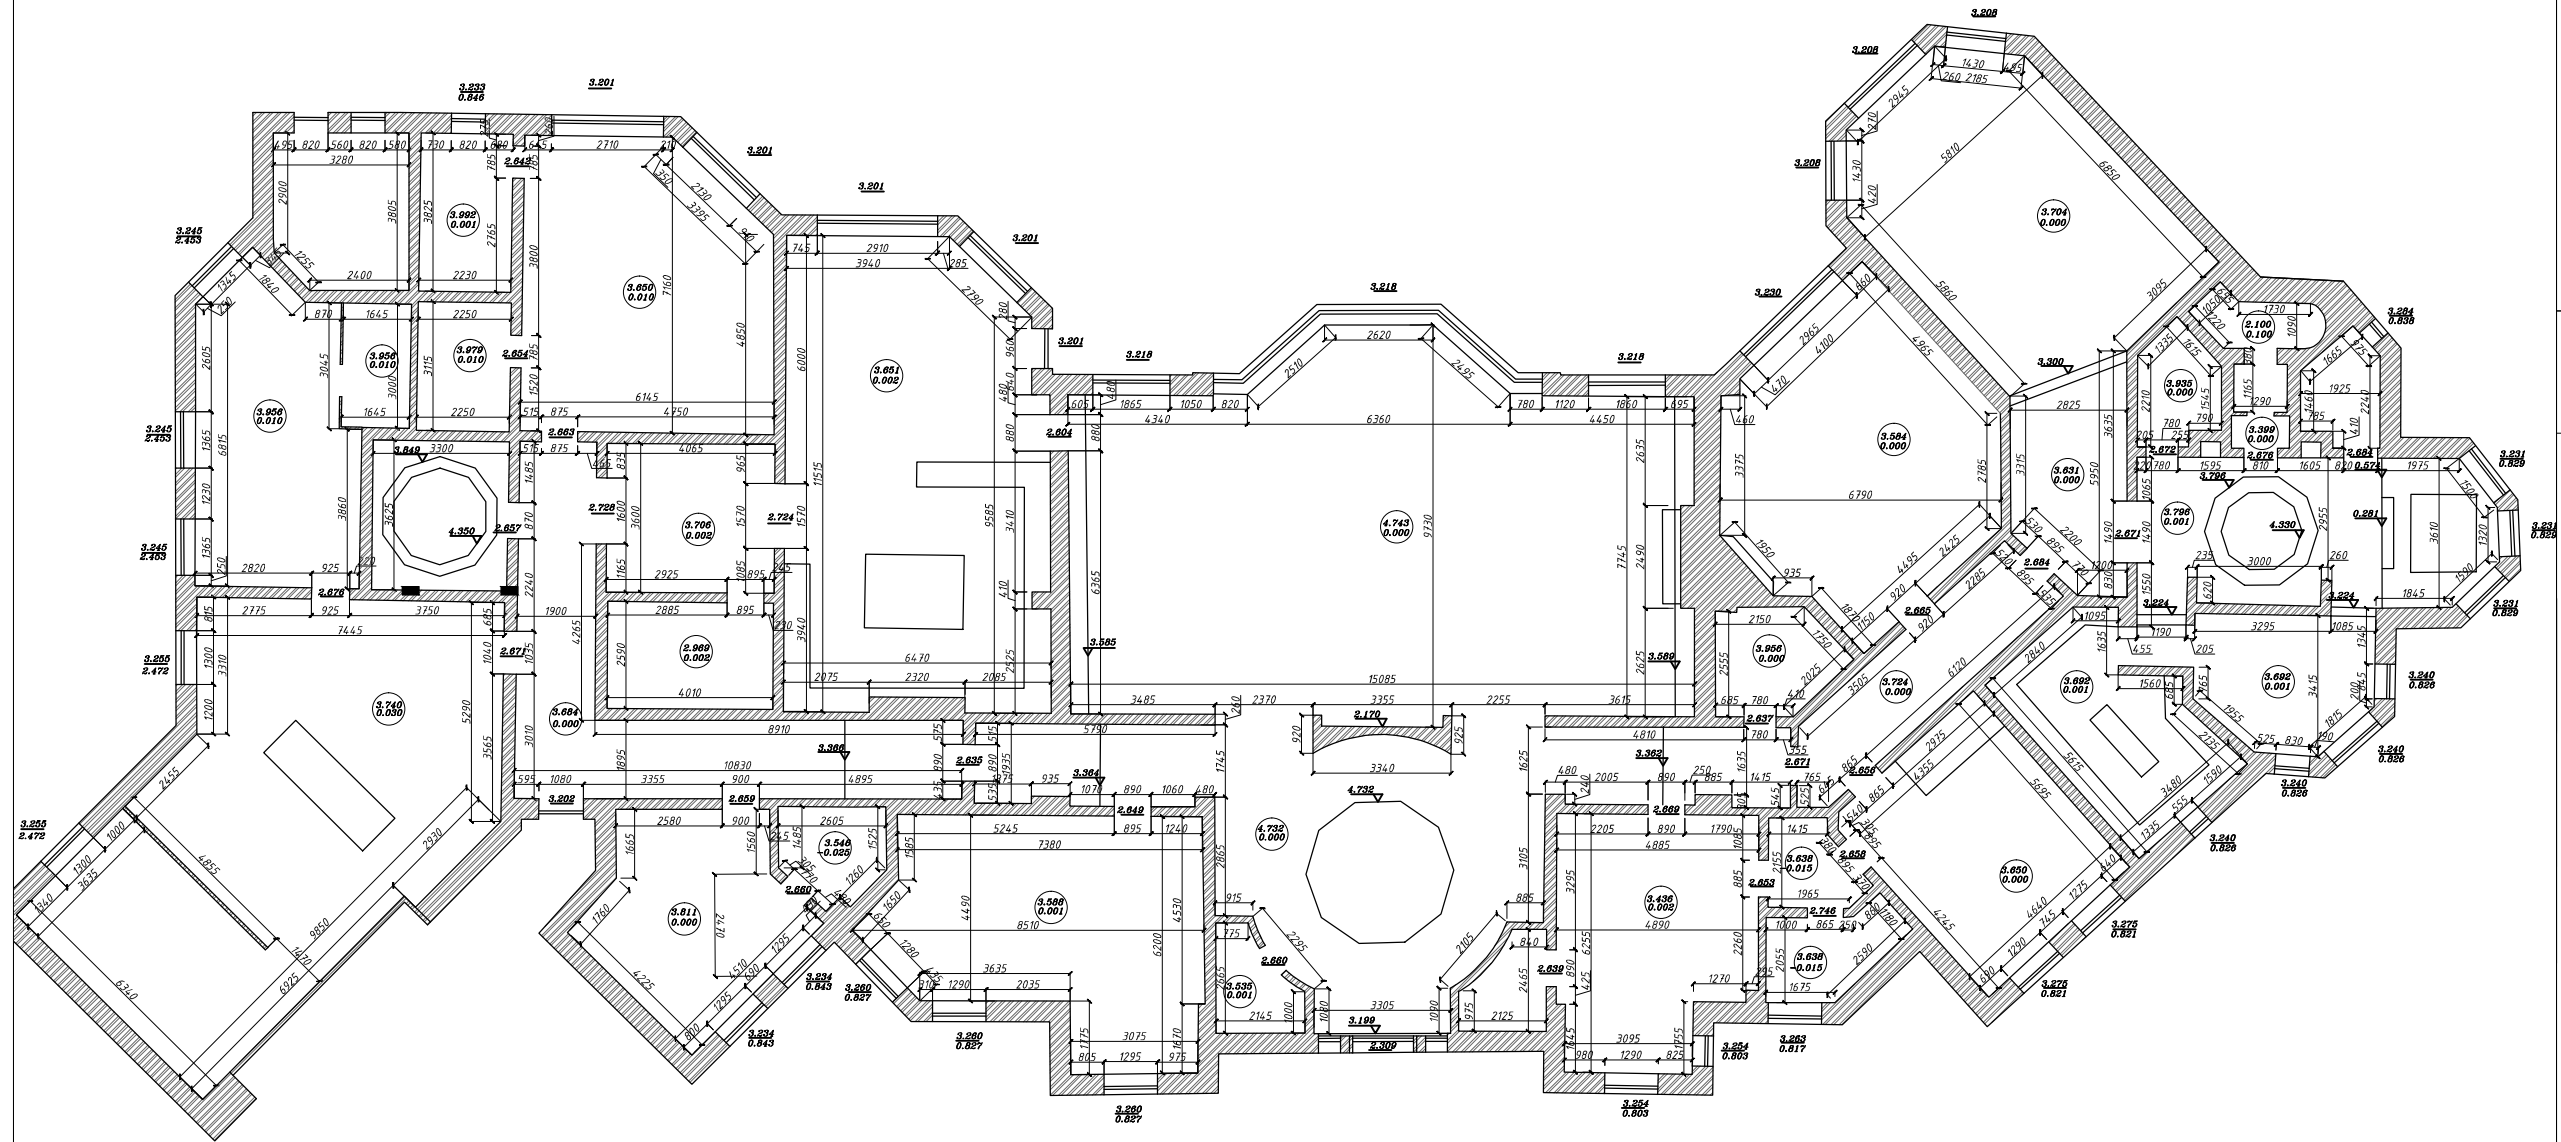

- Conventional signs:
- ceiling mark;
 - Floor mark;
 - Doorway top mark;
 - Doorway bottom mark;
 - отметки конструкции;

DP - 1
Measurement scheme

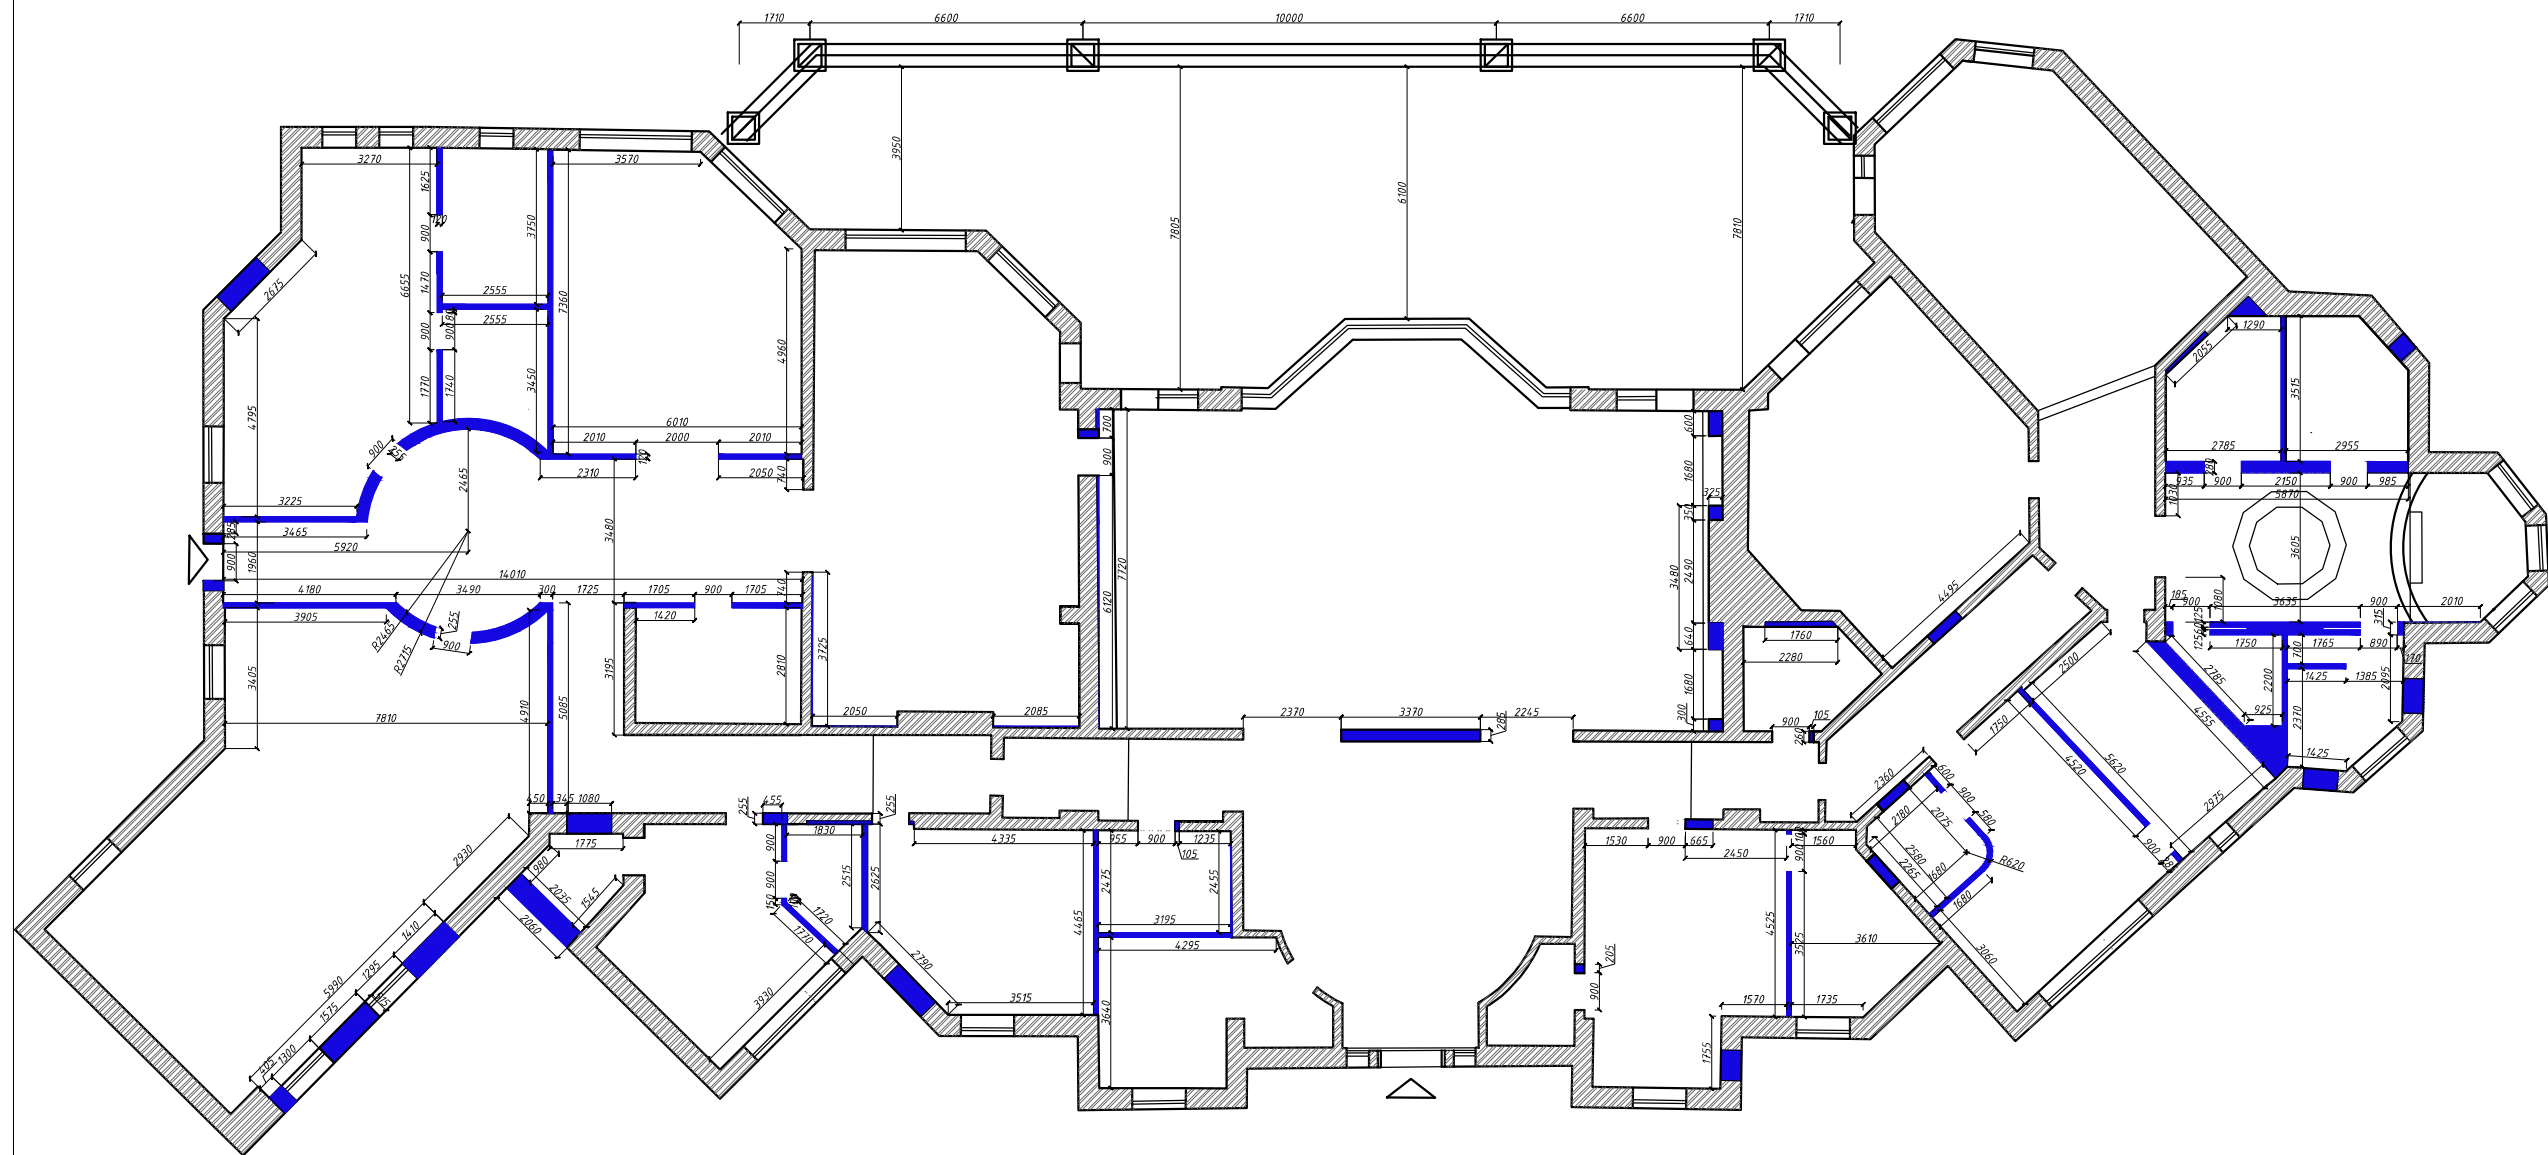

Conventional signs:

 mounting walls

Примечания:

1. Material of walls is brick
2. Wall thickness 120 mm.
without stucco

DP - 3
Mounting scheme

LUXURY ANTONOVICH DESIGN

Mounting scheme


Page
DP-3

Design Project

Abu Dhabi


LUXURY
Antonovic
Architecture & Design
INTERIORS

**ROYAL STYLE COMPUTER
GRAPHIC DESIGN SERV
+971 45 513 144
2301 office, 23 fl, Tower 1
Boulevard Plaza, Dubai
www.antonovich-design.ae**

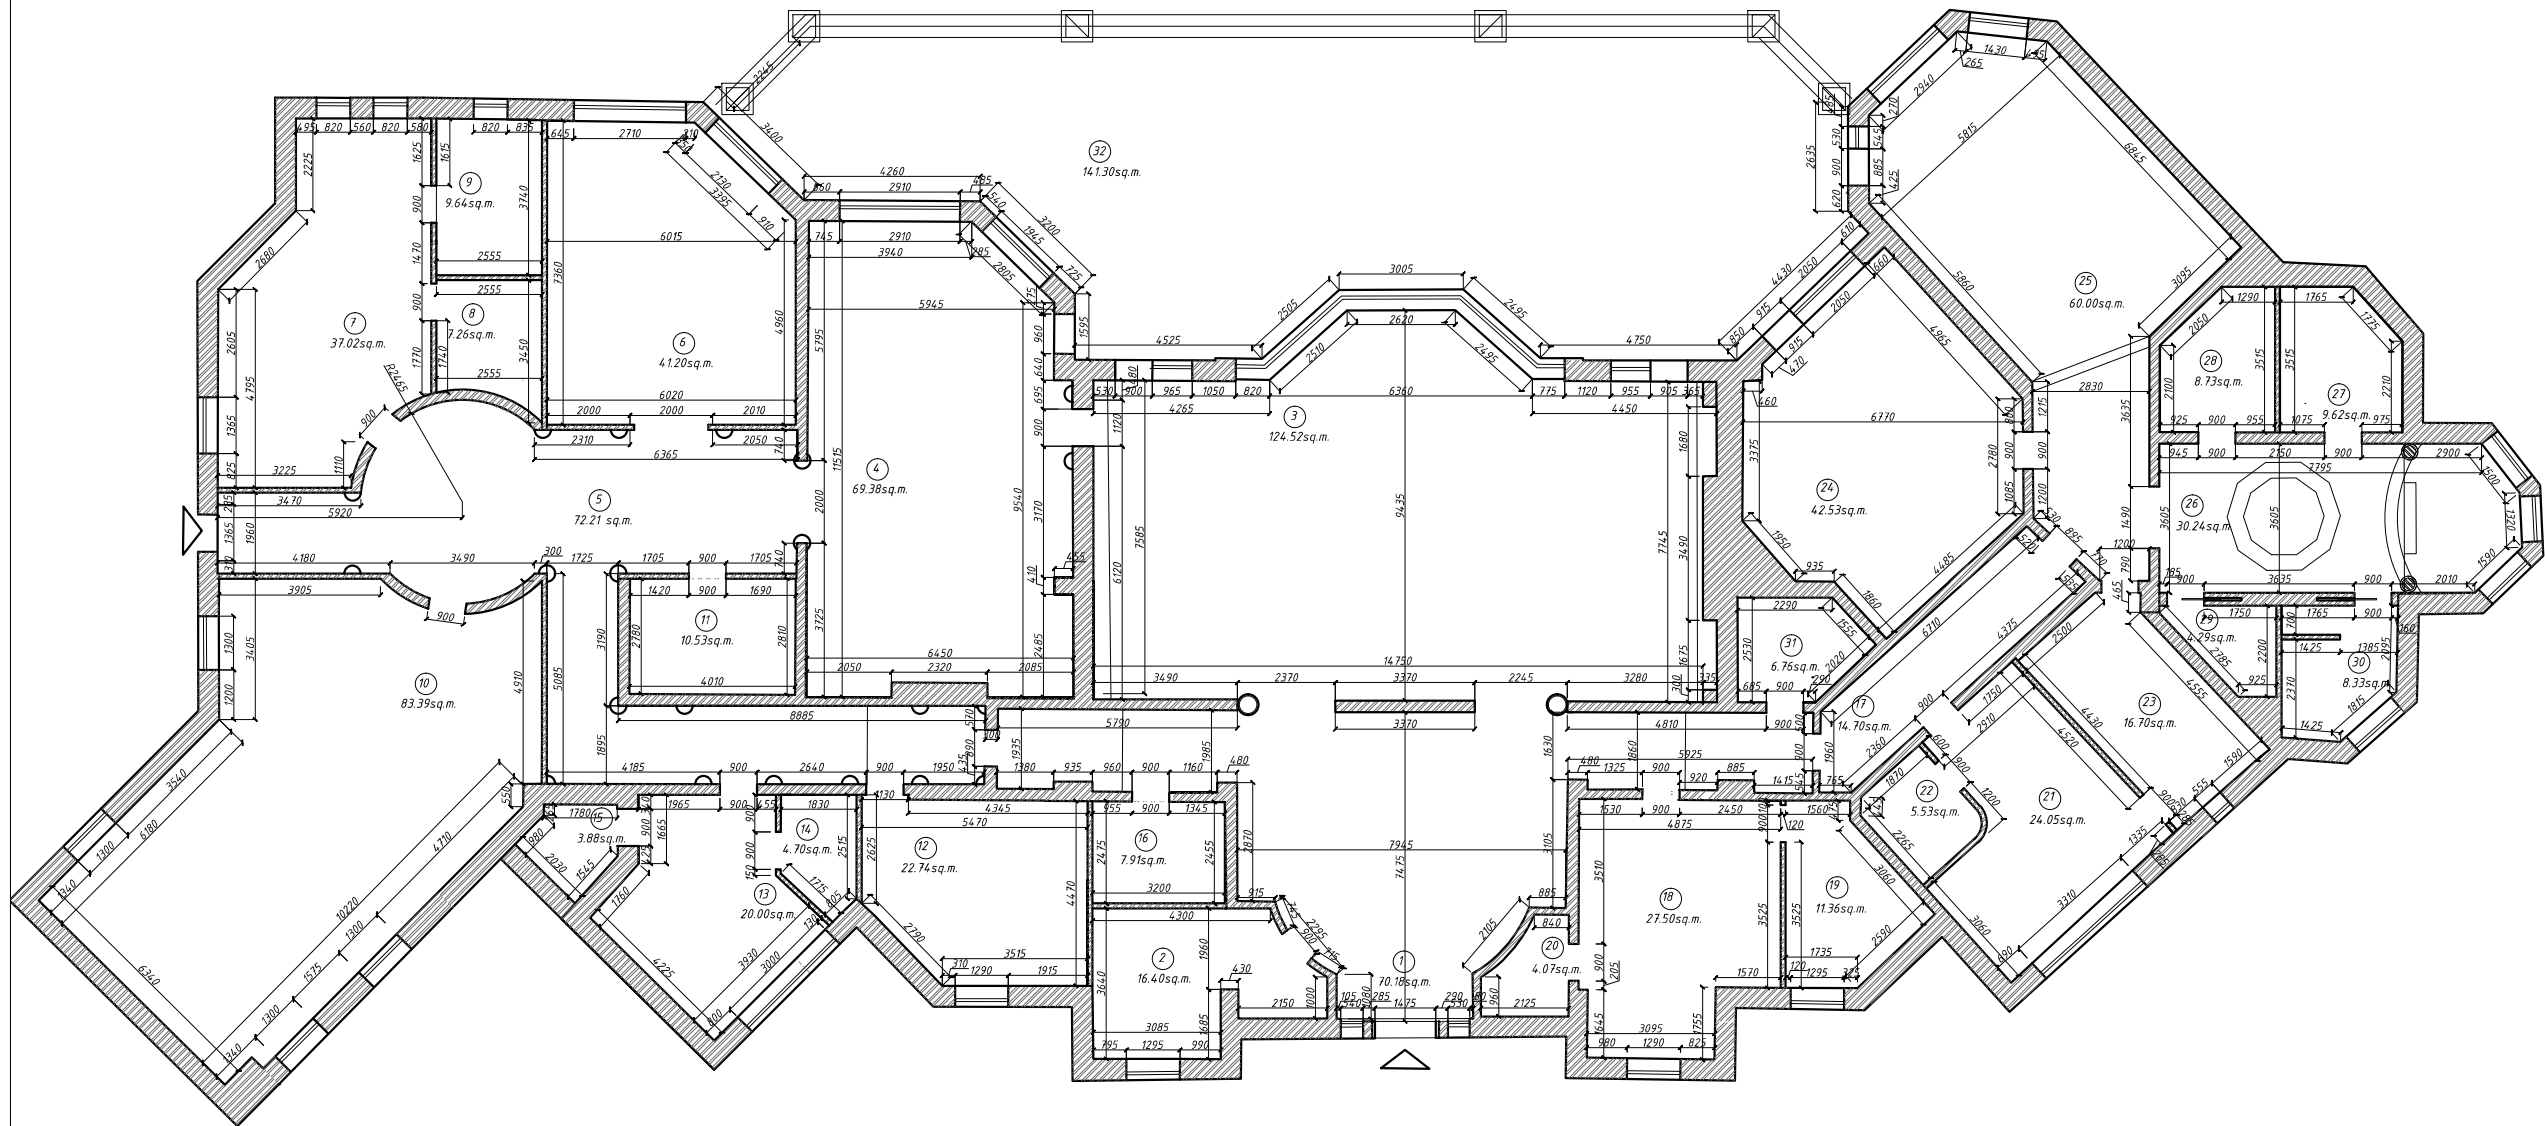


DP - 4
Redevelopment scheme

LUXURY ANTONOVICH DESIGN		
Design Project	Page	Redevelopment scheme
	DP-4	
LUXURY Antonovich Architecture & Design INTERIORS ROYAL STYLE COMPUTER GRAPHIC DESIGN SERV +971 45 513 144 2301 office, 23 fl, Tower 1 Boulevard Plaza, Dubai www.antonovich-design.ae		
Legend		
N	Name	S sq.m.
1	Hall 1	70,18
2	Dressing room1	16,40
3	Living room	124,52
4	Kitchen	69,38
5	Hall 2	72,21
6	Rest-room	41,20
7	Guest bedroom 1	37,02
8	Dressing room 2	7,26
9	Bathroom 1	9,64
10	Game-room	83,39
11	Water closet 1	10,53
12	Cinema-room	22,74
13	Guest bedroom 2	20.00
14	Bathroom 5	4.70
15	Dressing room	3.88
16	Bathroom 2	7.91
17	Hall 3	14.70
18	Girl's bedroom	27.50
19	Water closet 3	11.36
20	Dressing room 3	4.07
21	Boy's bedroom	24.05
22	Bathroom 3	5.53
23	Dressing room 4	16.70
24	Cabinet	42.53
25	Bedroom	60.00
26	Bathroom 4	30.24
27	Sauna	9.62
28	Hammam	8.73
29	Water closet	4.29
30	Shower room	8.33
31	Water closet	6.76
	Total area	875.37
33	Terrace	141.30

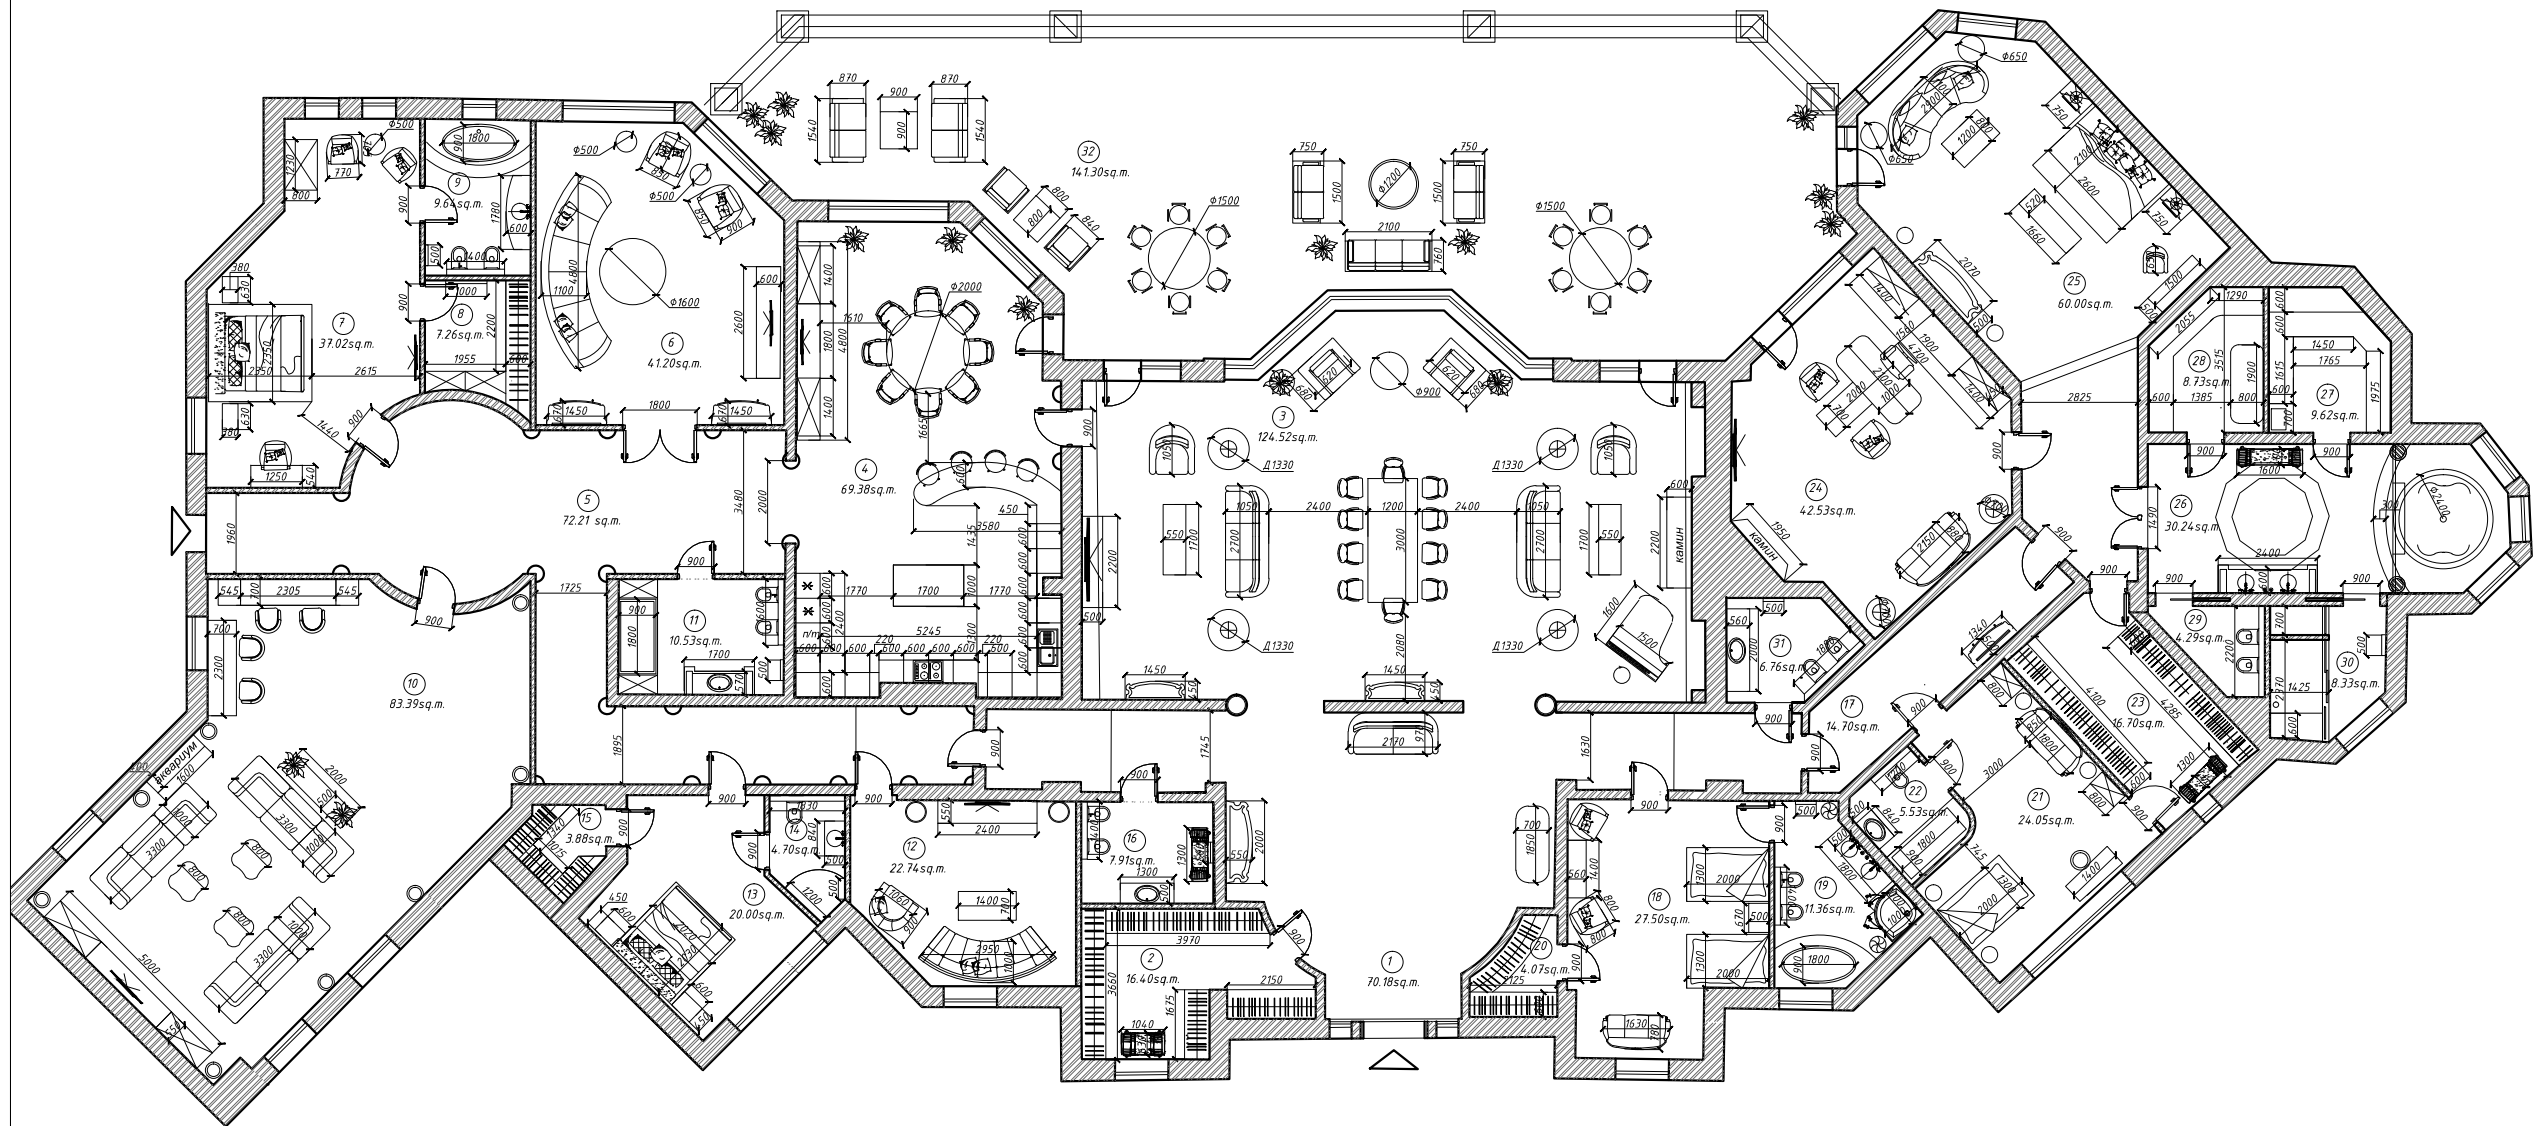

DP - 5
Furniture layout scheme


LUXURY ANTONOVICH DESIGN	Furniture layout scheme		LUXURY ROYAL STYLE COMPUTER GRAPHIC DESIGN SERV +971 45 513 144 2301 office, 23 fl, Tower 1 Boulevard Plaza, Dubai www.antonovich-design.ae Antonovich Architecture & Design INTERIORS
	Page	DP-5	
Design Project	Abu Dhabi		
Legend			
N	Name	S sq.m.	
1	Hall 1	70,18	
2	Dressing room1	16,40	
3	Living room	124,52	
4	Kitchen	69,38	
5	Hall 2	72,21	
6	Rest-room	41,20	
7	Guest bedroom 1	37,02	
8	Dressing room 2	7,26	
9	Bathroom 1	9,64	
10	Game-room	83,39	
11	Water closet 1	10,53	
12	Cinema-room	22,74	
13	Guest bedroom 2	20.00	
14	Bathroom 5	4.70	
15	Dressing room	3.88	
16	Bathroom 2	7.91	
17	Hall 3	14.70	
18	Girl's bedroom	27.50	
19	Water closet 3	11.36	
20	Dressing room 3	4.07	
21	Boy's bedroom	24.05	
22	Bathroom 3	5.53	
23	Dressing room 4	16.70	
24	Cabinet	42.53	
25	Bedroom	60.00	
26	Bathroom 4	30.24	
27	Sauna	9.62	
28	Hammam	8.73	
29	Water closet	4.29	
30	Shower room	8.33	
31	Water closet	6.76	
	Total area	875.37	
33	Terrace	141.30	

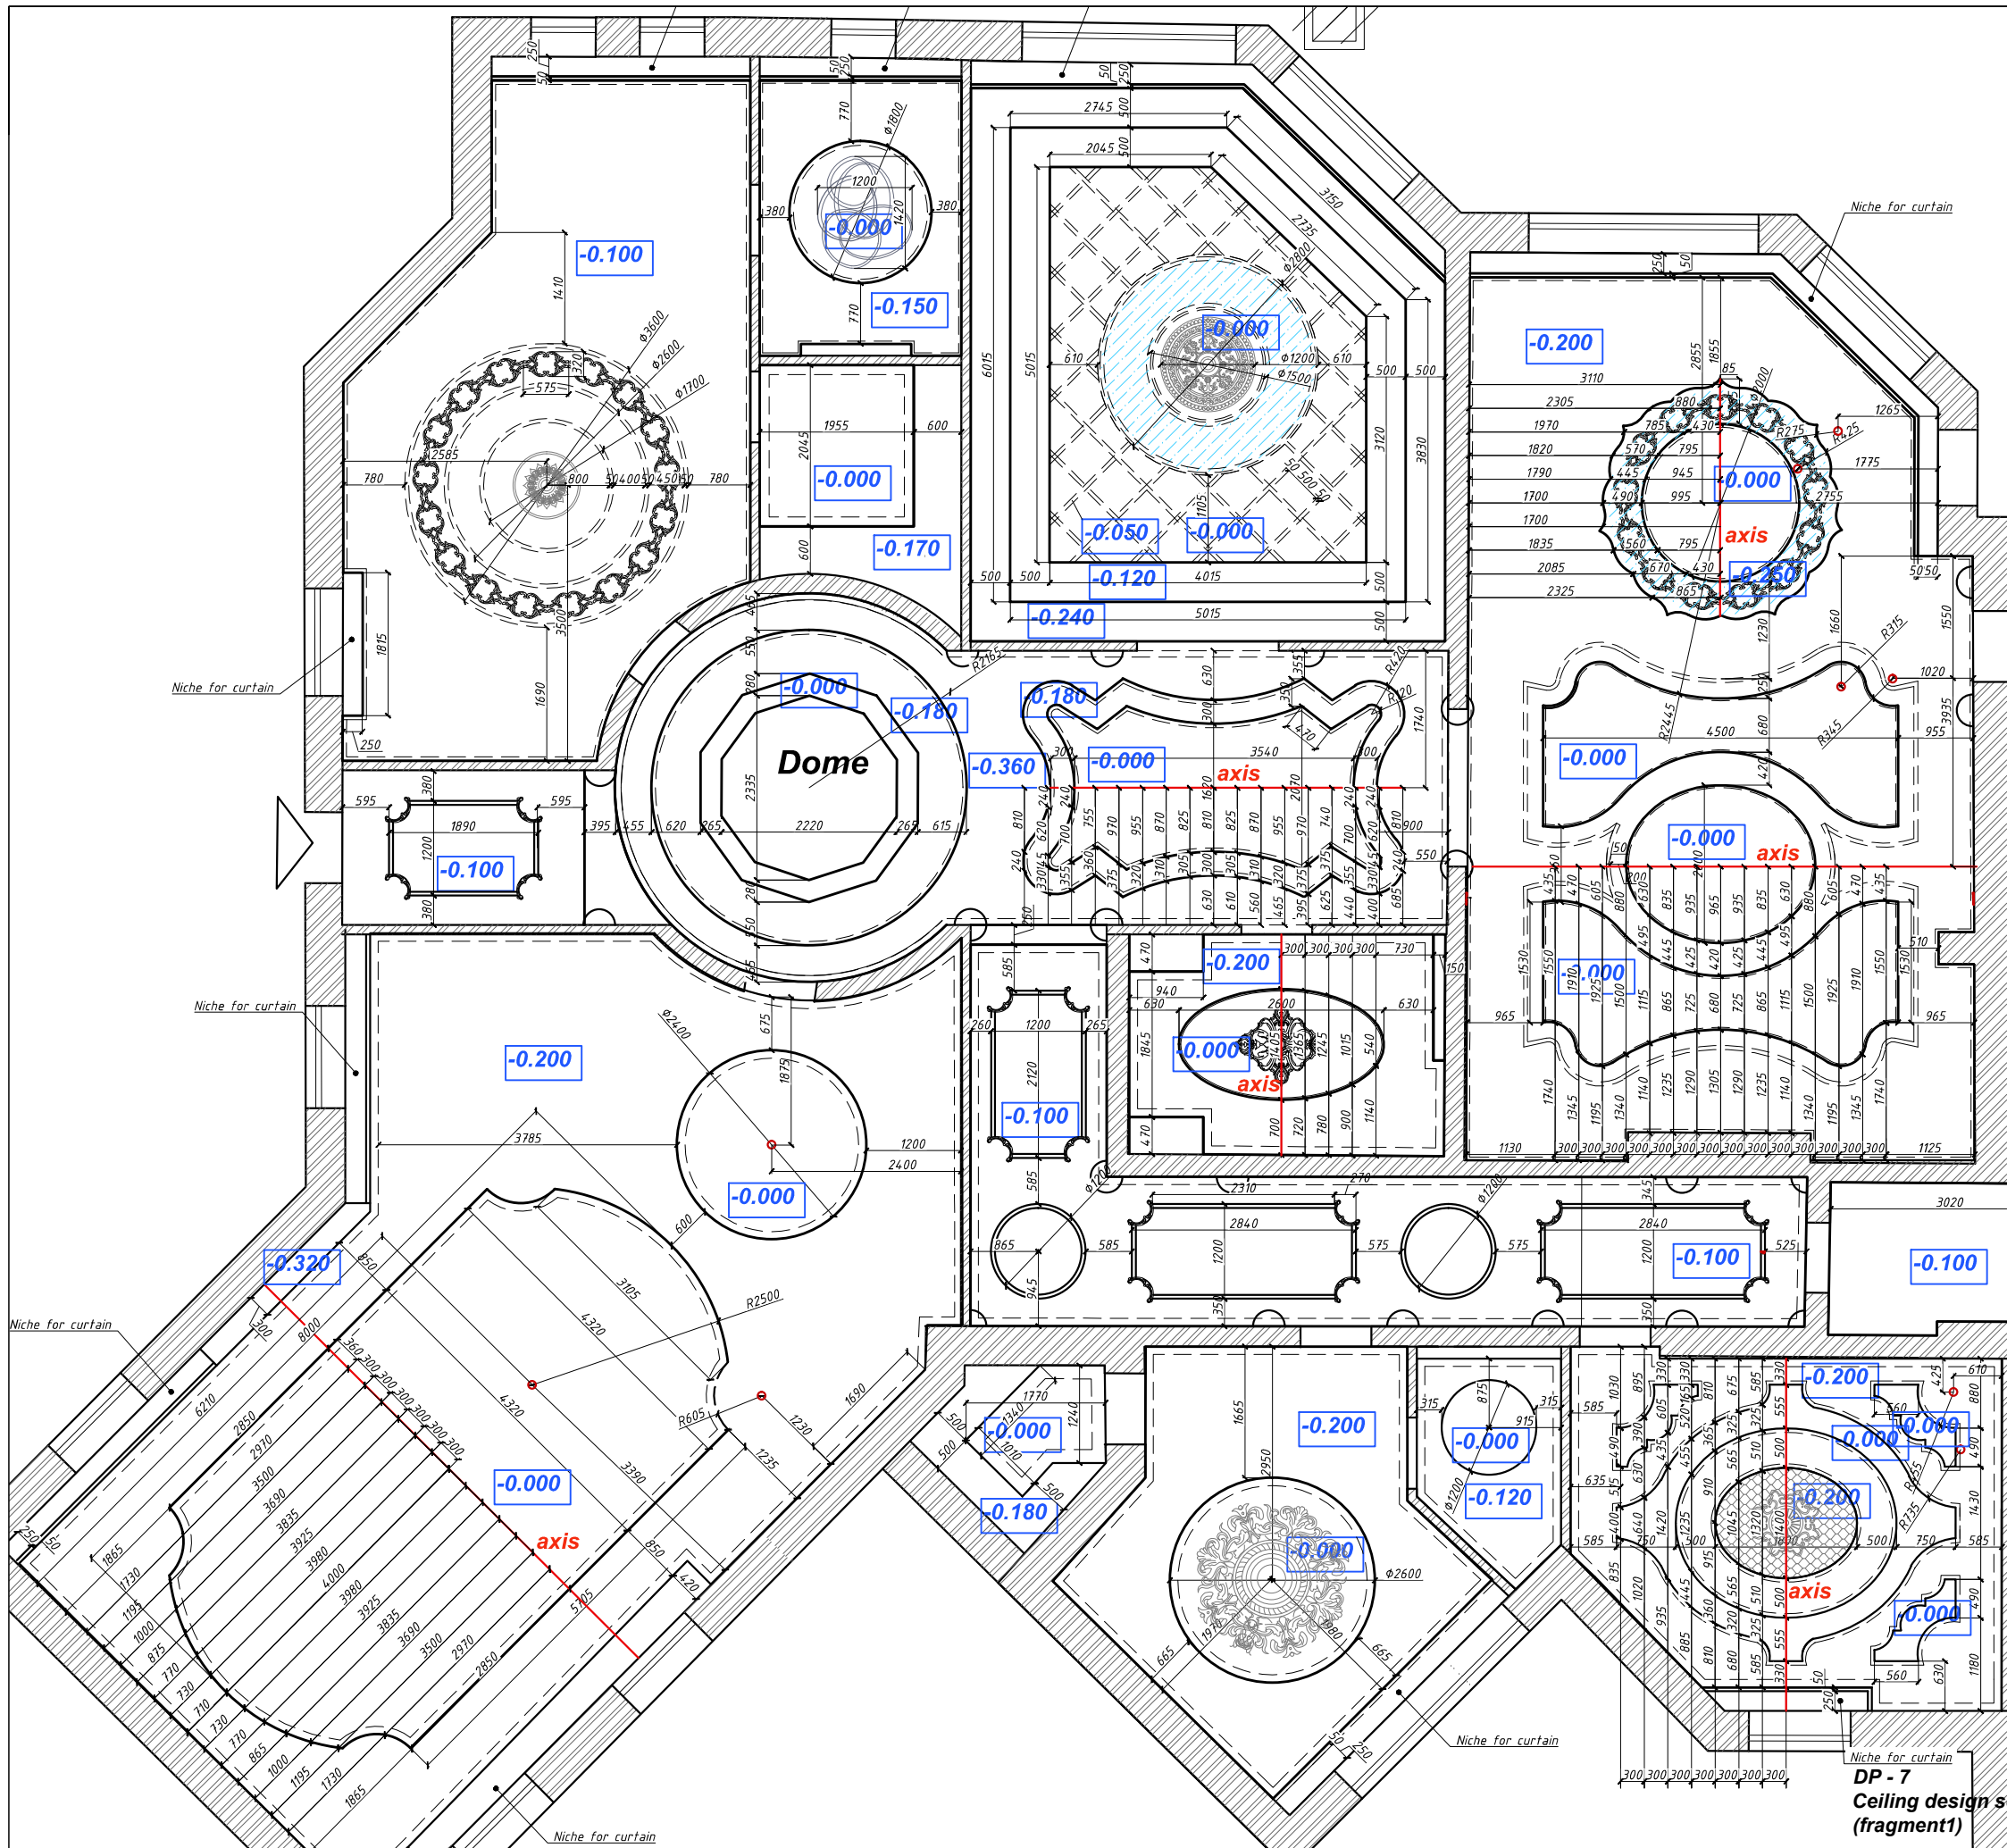

DP - 7
Ceiling design scheme
(fragment 1)

Note:


1. All dimentions clerify locally
2. Strengthen ceiling for gypsum decorative elements
4. Look together with DP-7.1, DP-7.2, DP-7.3, DP-7.4.
- 5.Wall and ceiling painting "Oikos" MULTIFUND, Supercolor

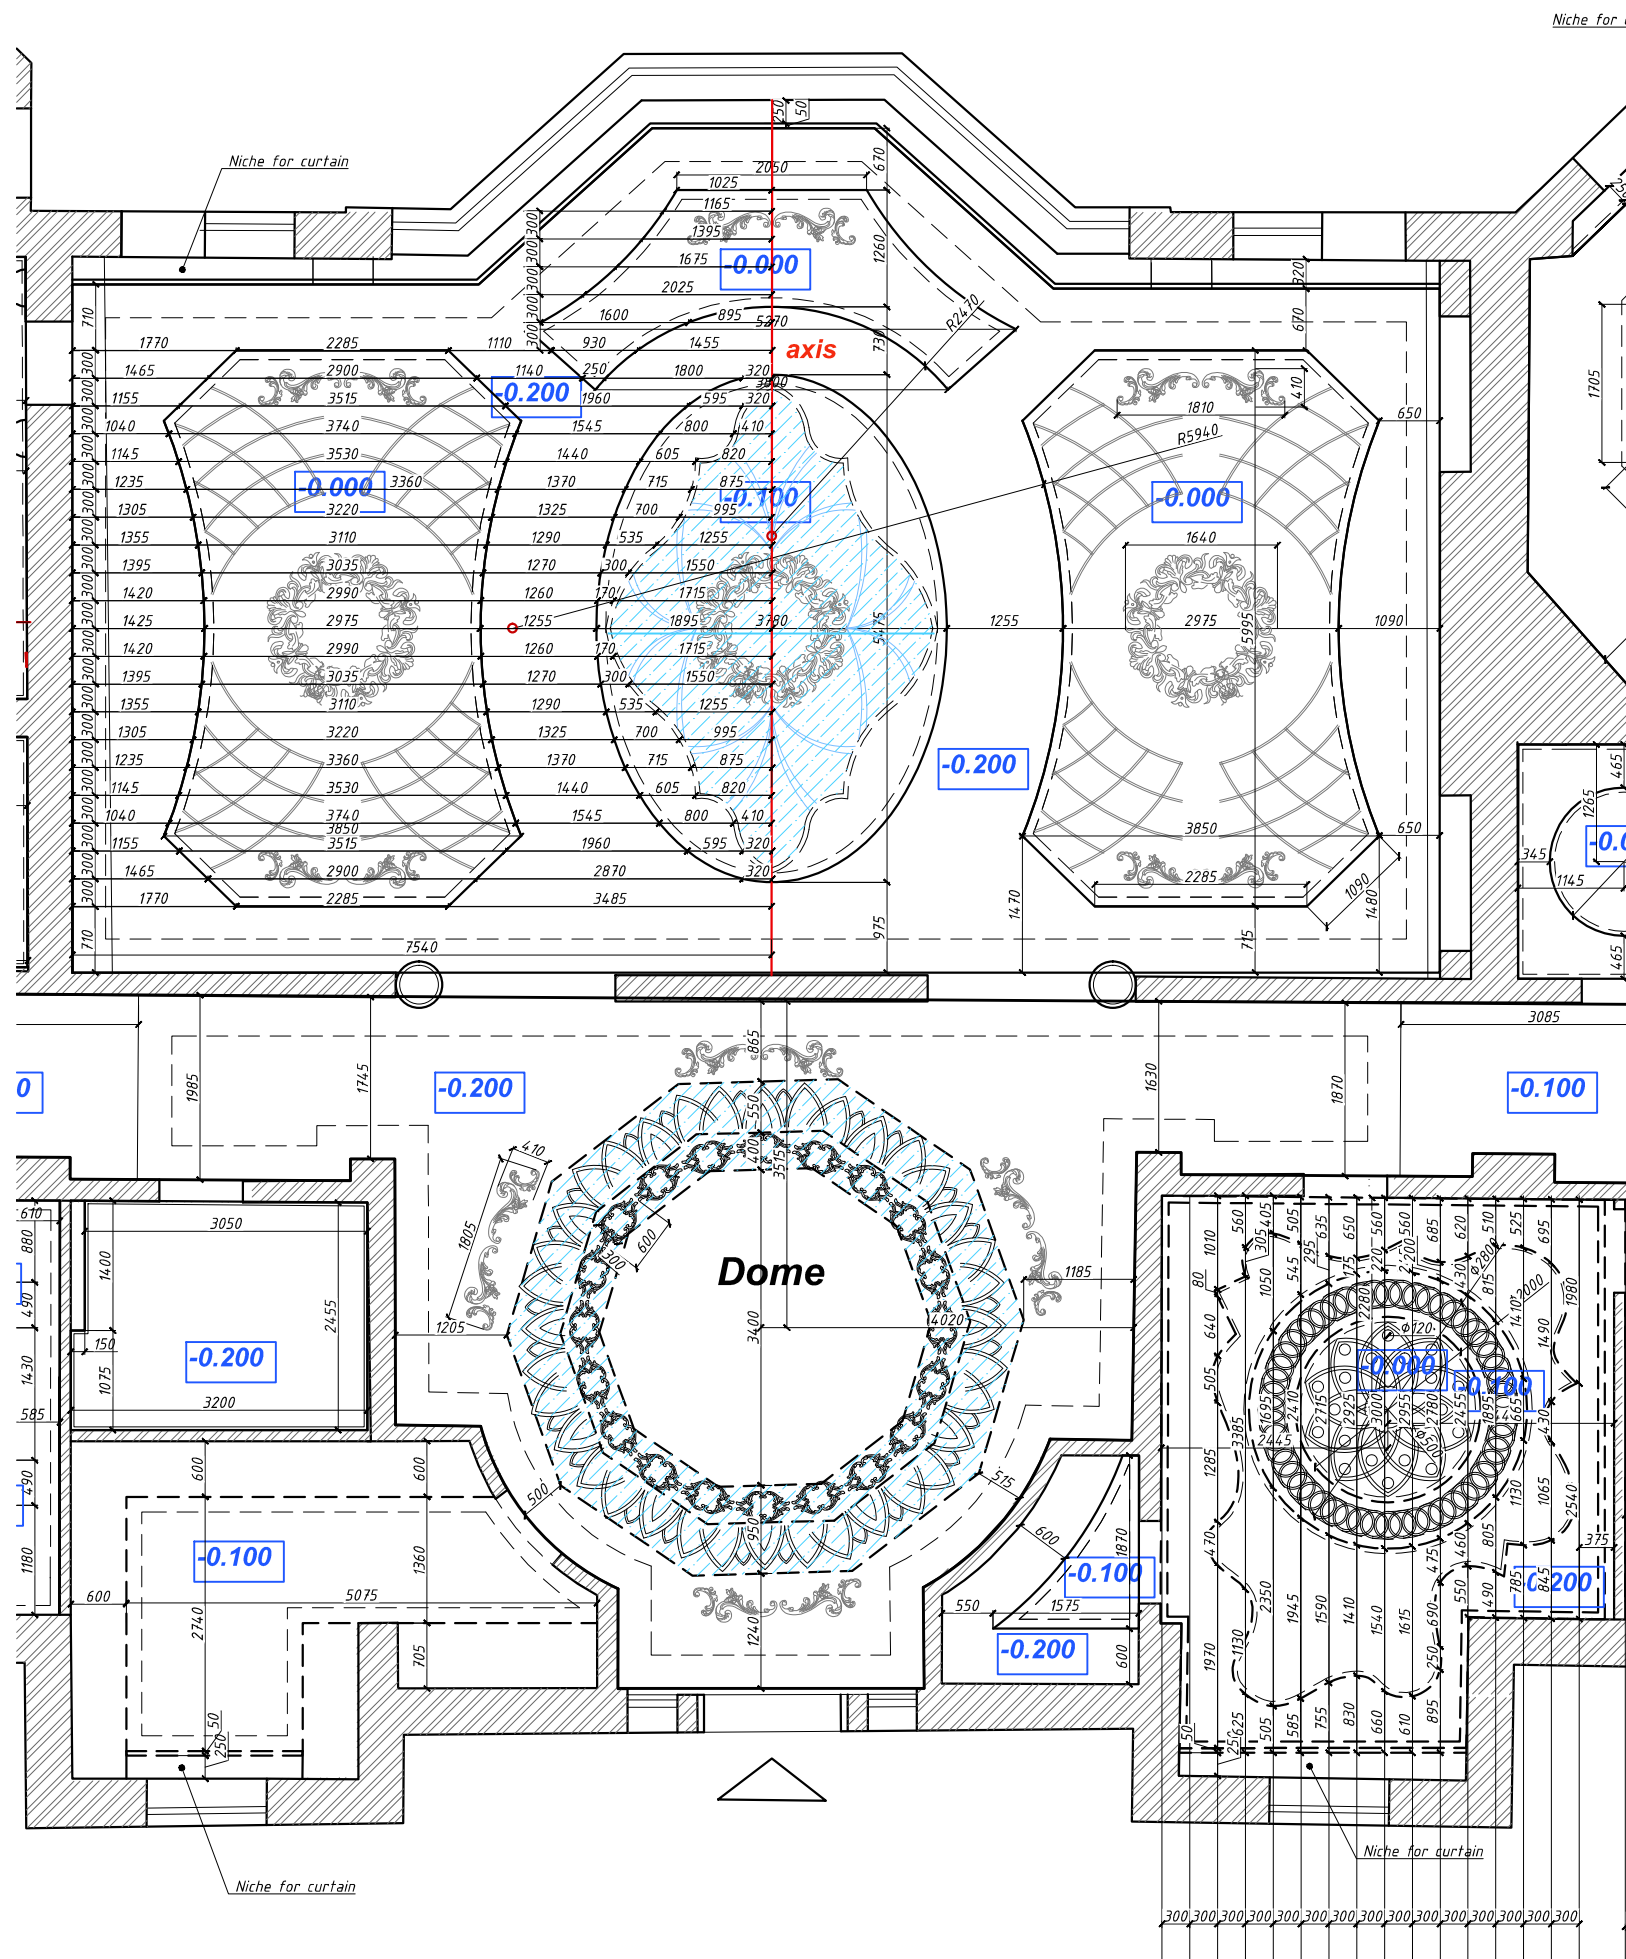

DP - 7
Ceiling design scheme
(fragment2)

Note:

1. All dimensions clarify locally
2. Strengthen ceiling for
gypsum decorative elements
4. Look together with
DP-7.1, DP-7.2, DP-7.3, DP-7.4.
5. Wall and ceiling painting
"Oikos" MULTIFUND, Supercolor

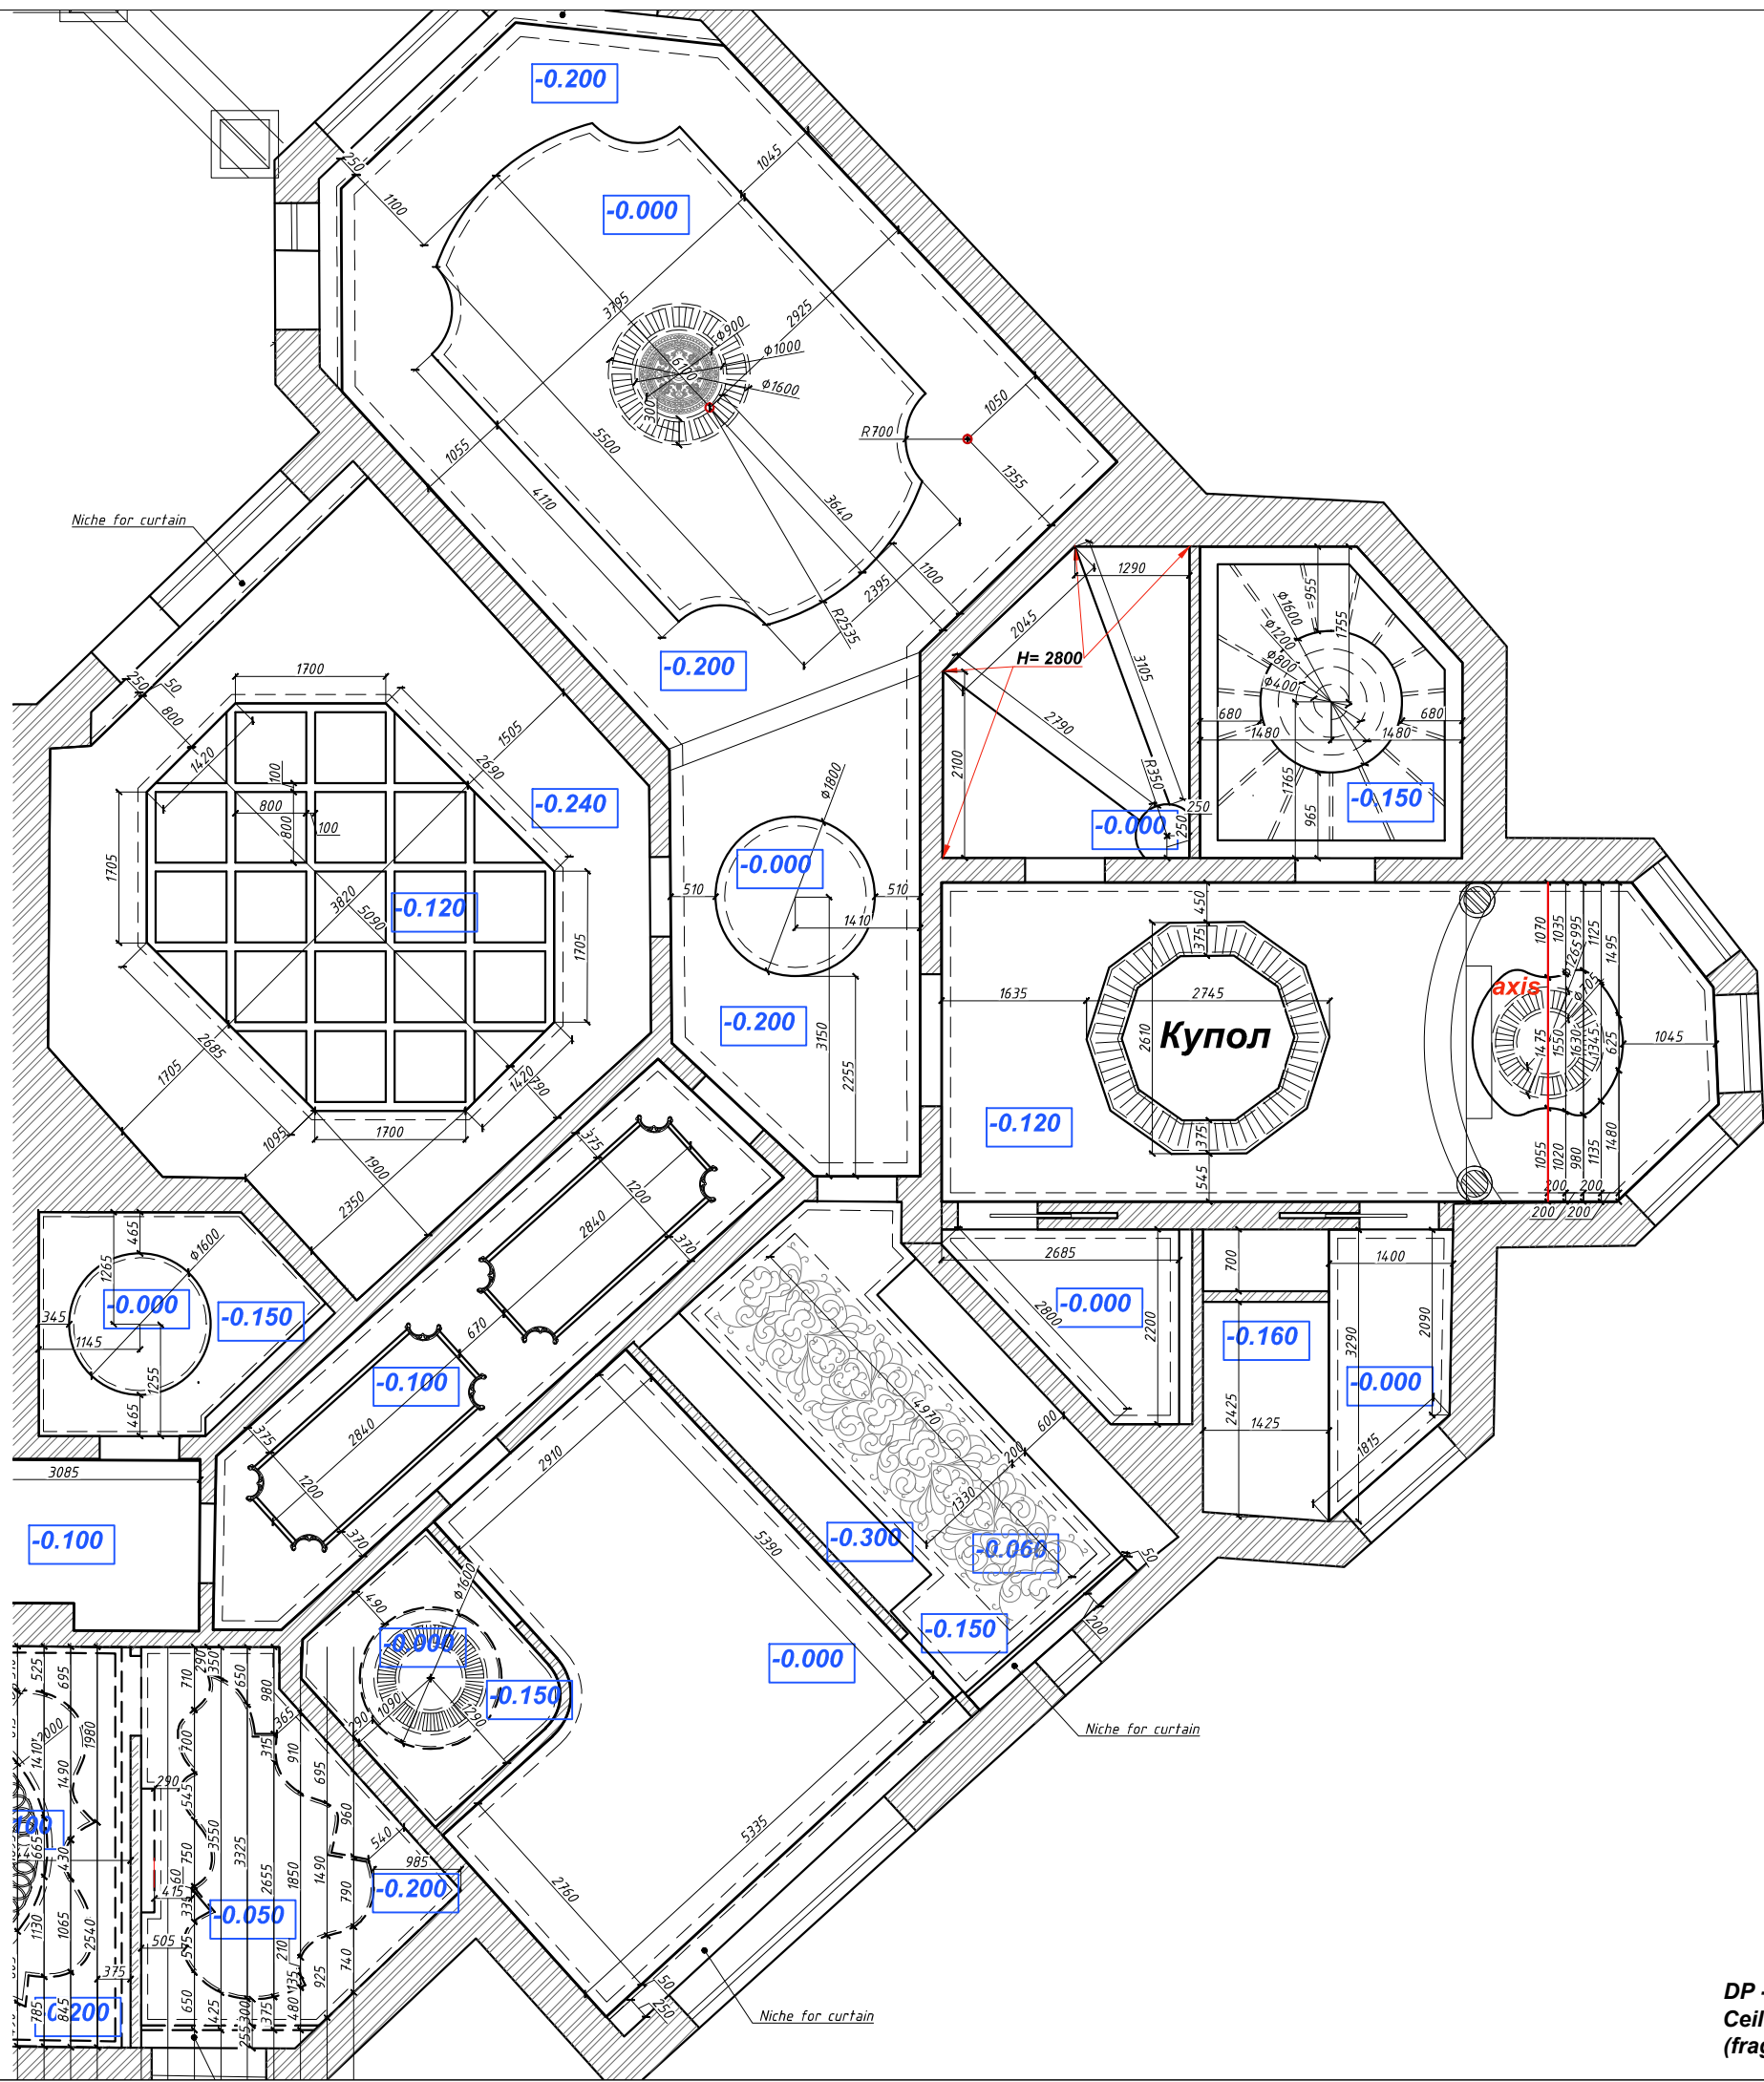

DP - 7
Ceiling design scheme
(fragment 3)

Note:






1. All dimentions clarify locally
2. Strengthen ceiling for gypsum decorative elements
4. Look together with DP-7.1, DP-7.2, DP-7.3, DP-7.4.
5. Wall and ceiling painting "Oikos" MULTIFUND, Supercolor

Design
Project

Abu
Dhabi

LUXURY ANTONOVICH DESIGN






Page
DP-7
Ceiling design scheme
(fragment 3)

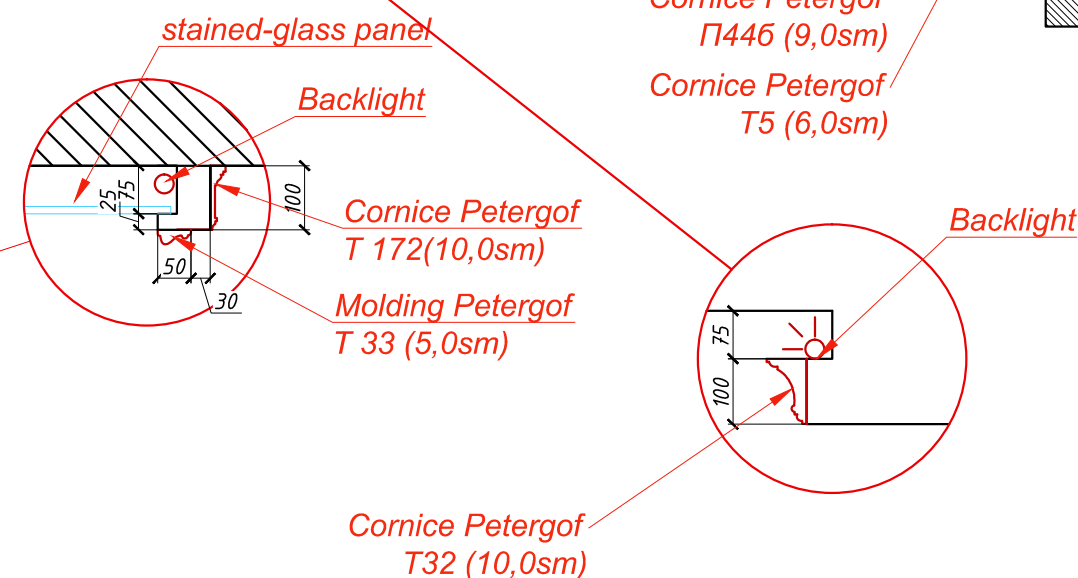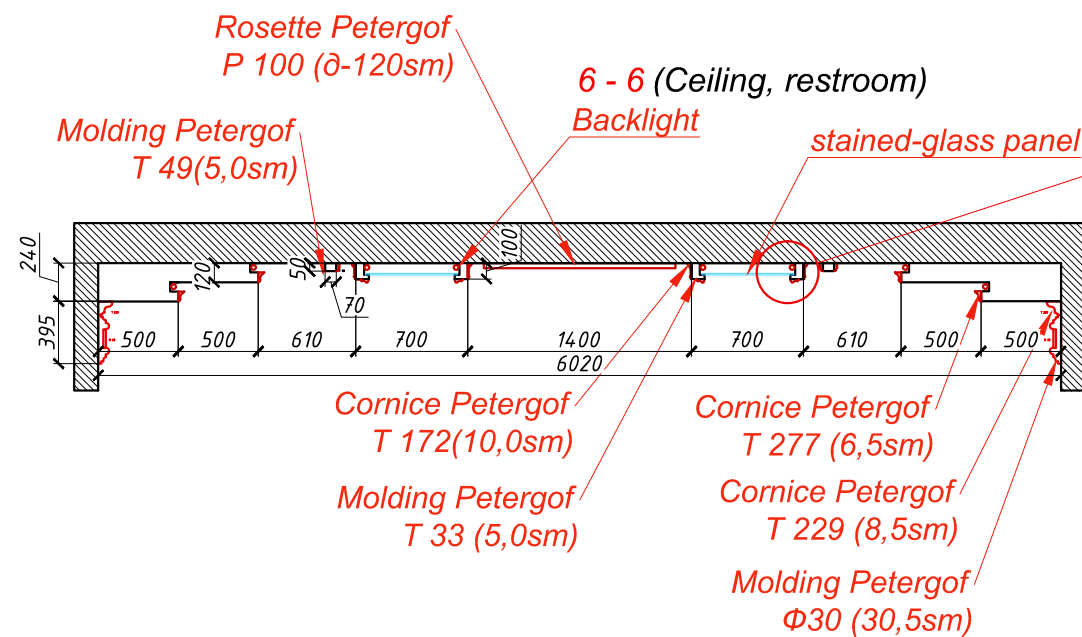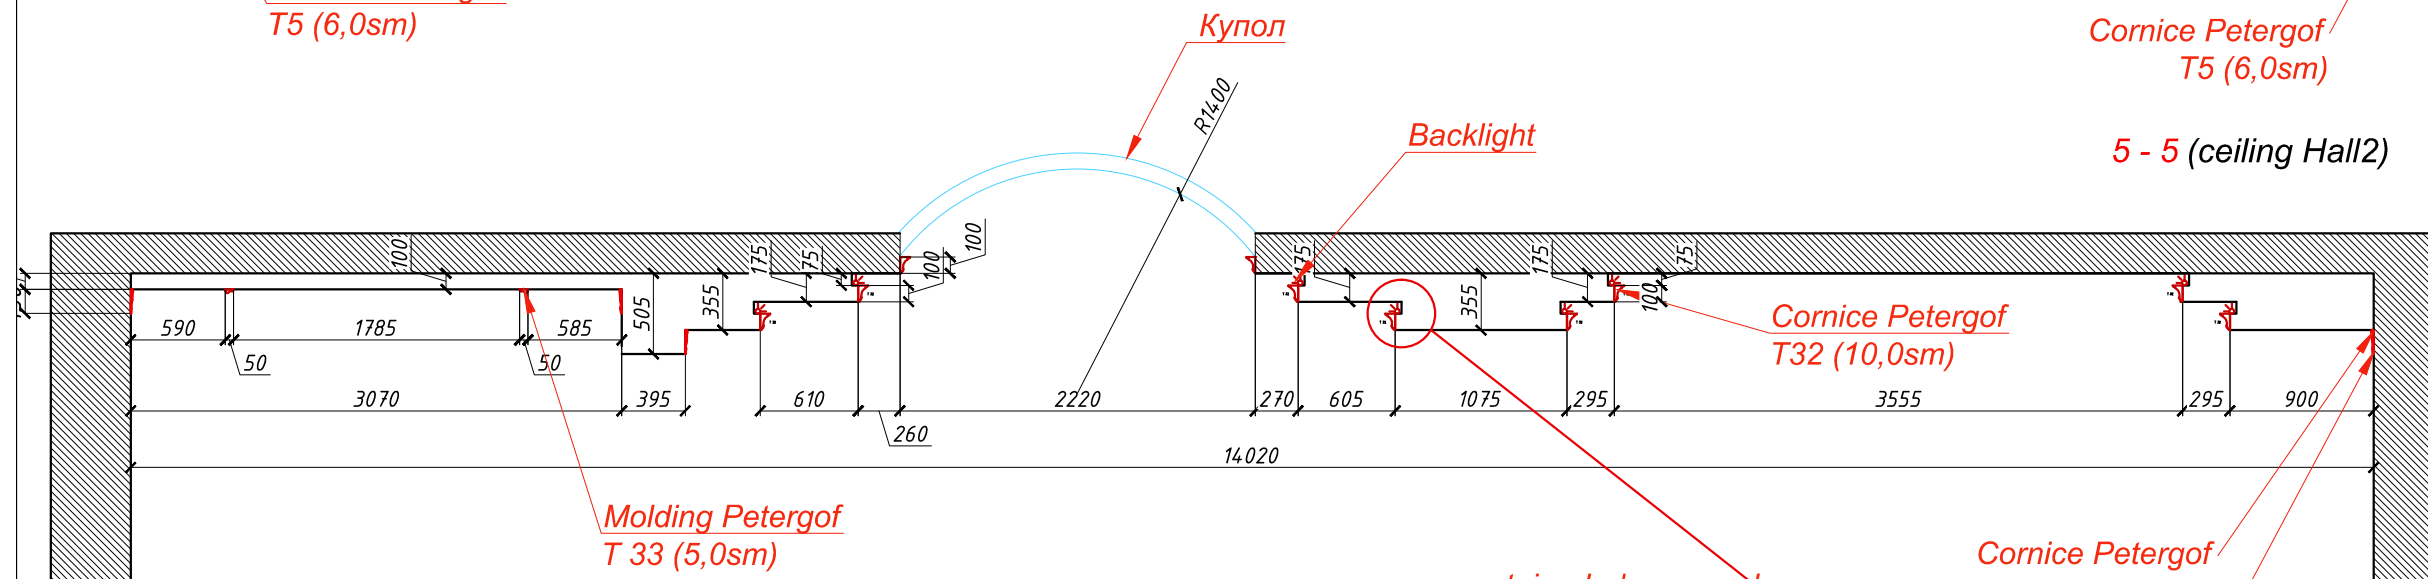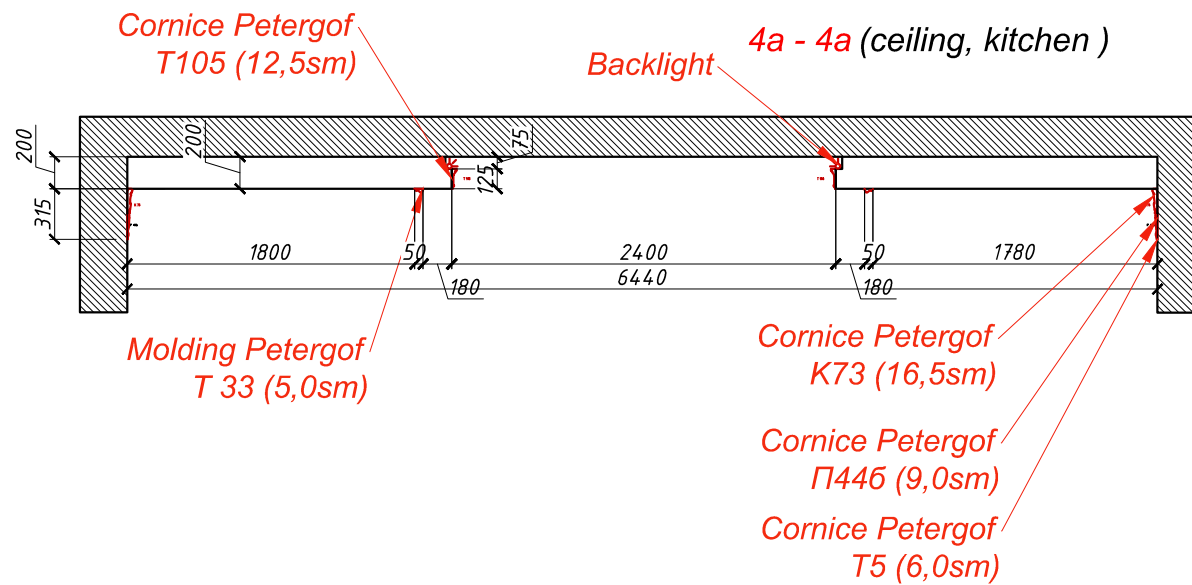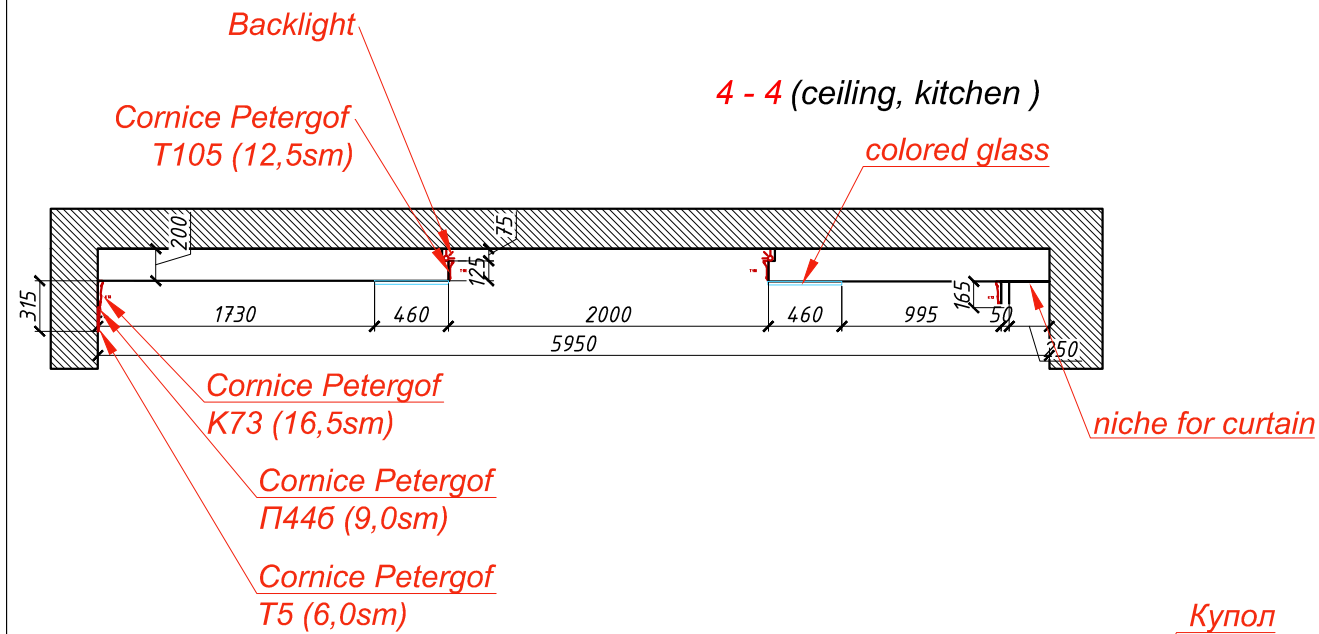

DP - 7.1
Ceiling section scheme


Note:






1. All dimintions clerify locally
2. Strengthen ceiling for gypsum decorative elements
3. Look together with DP-7

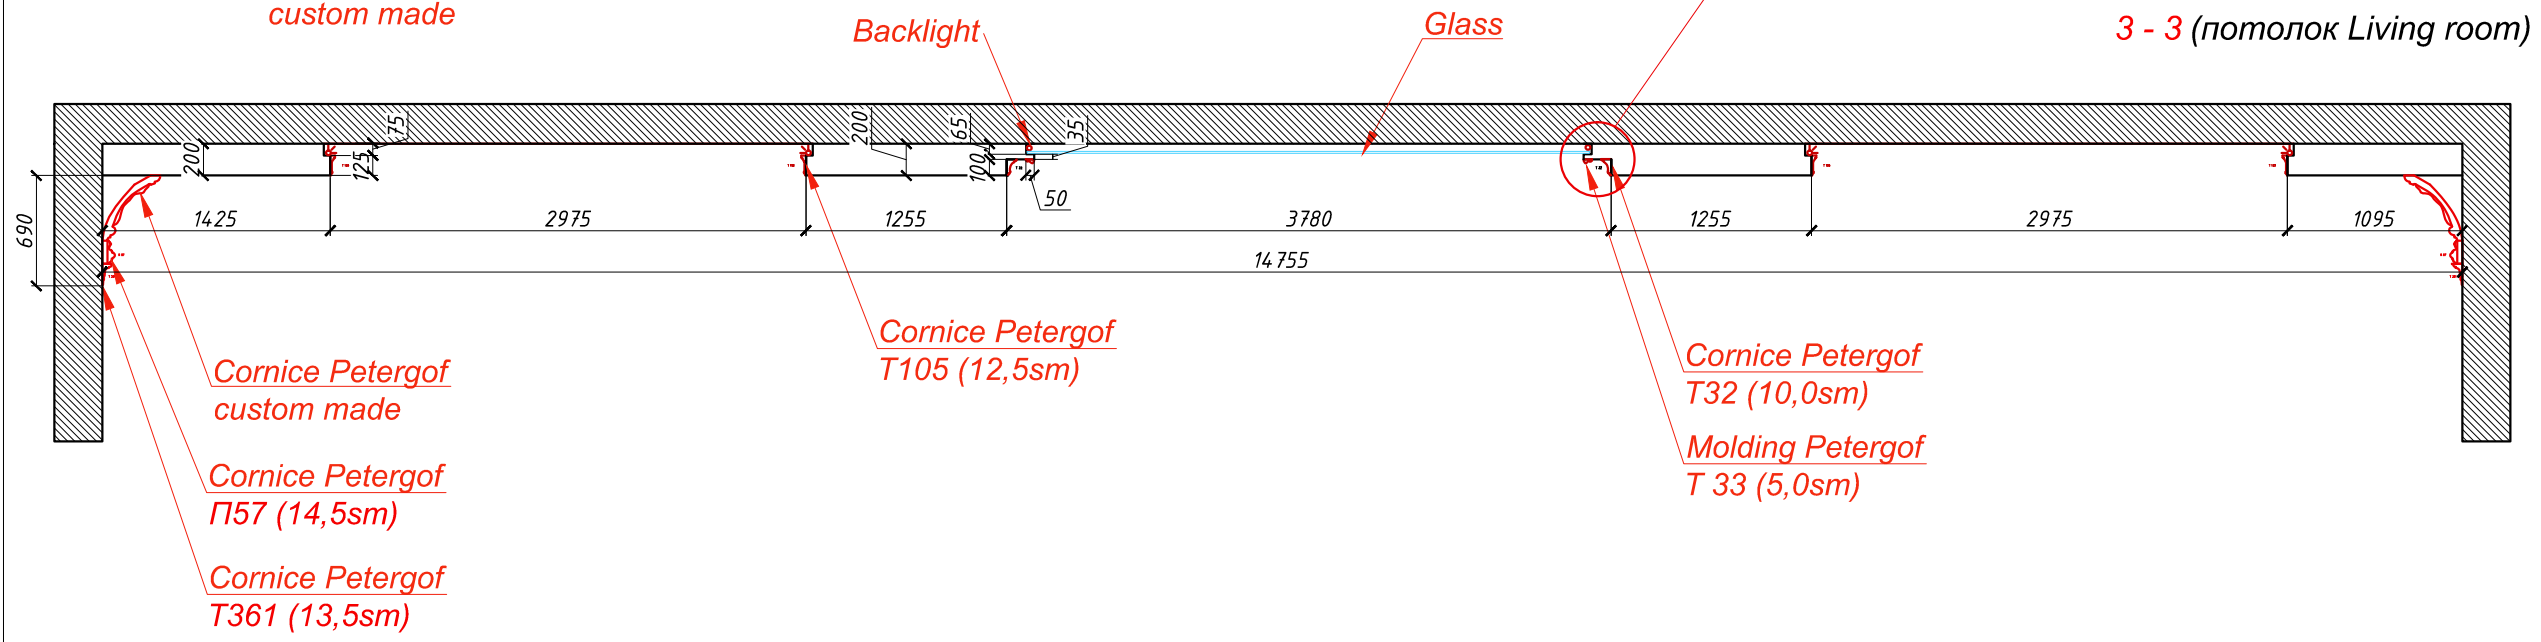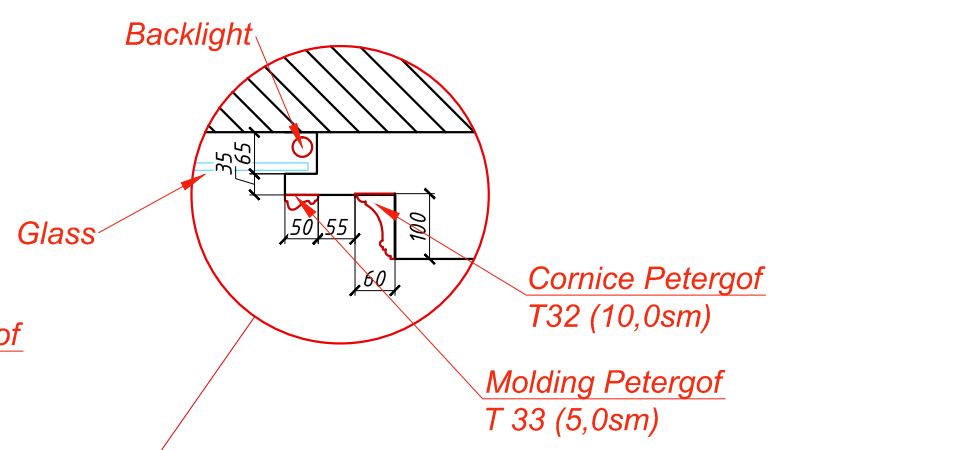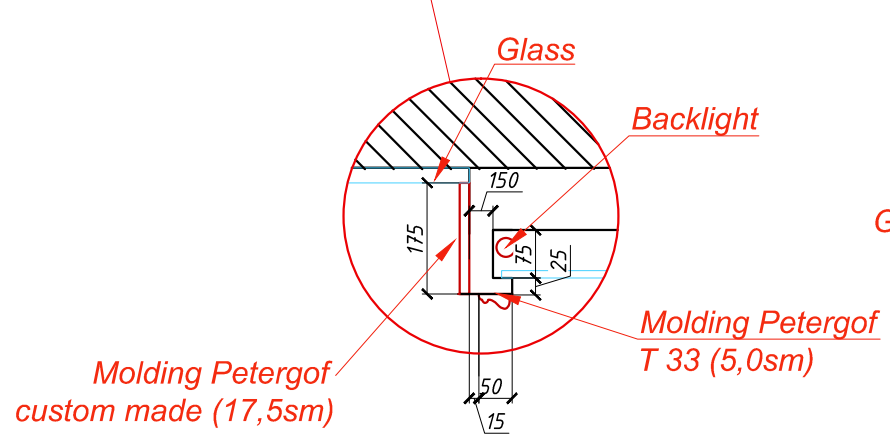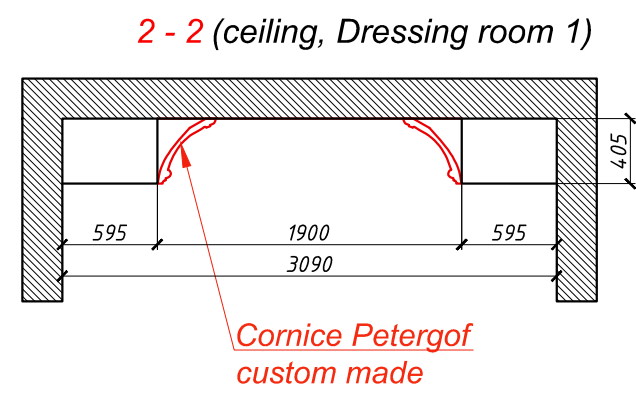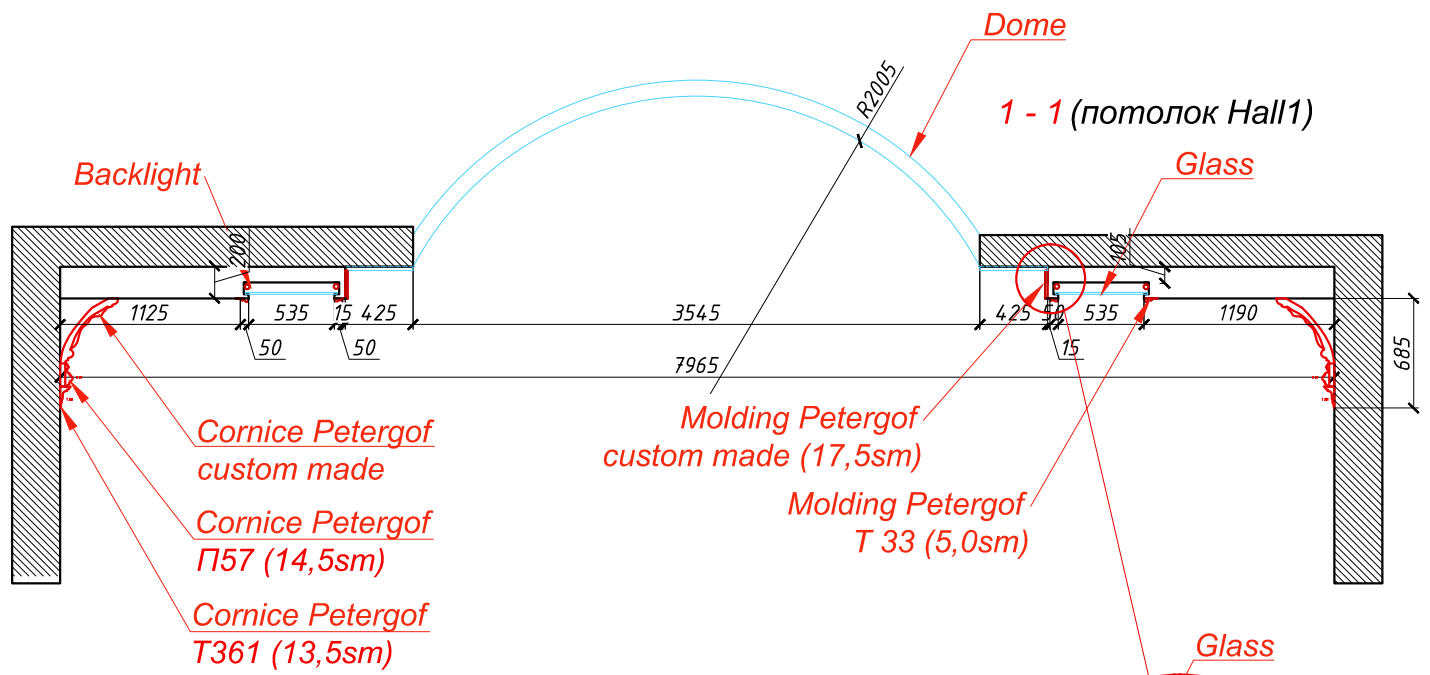

DP - 7.2
Ceiling section scheme





Note:
1. All dimintions clerify locally
2. Strengthen ceiling for gypsum decorative elements
3. Look together with DP-7

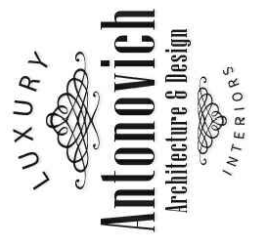

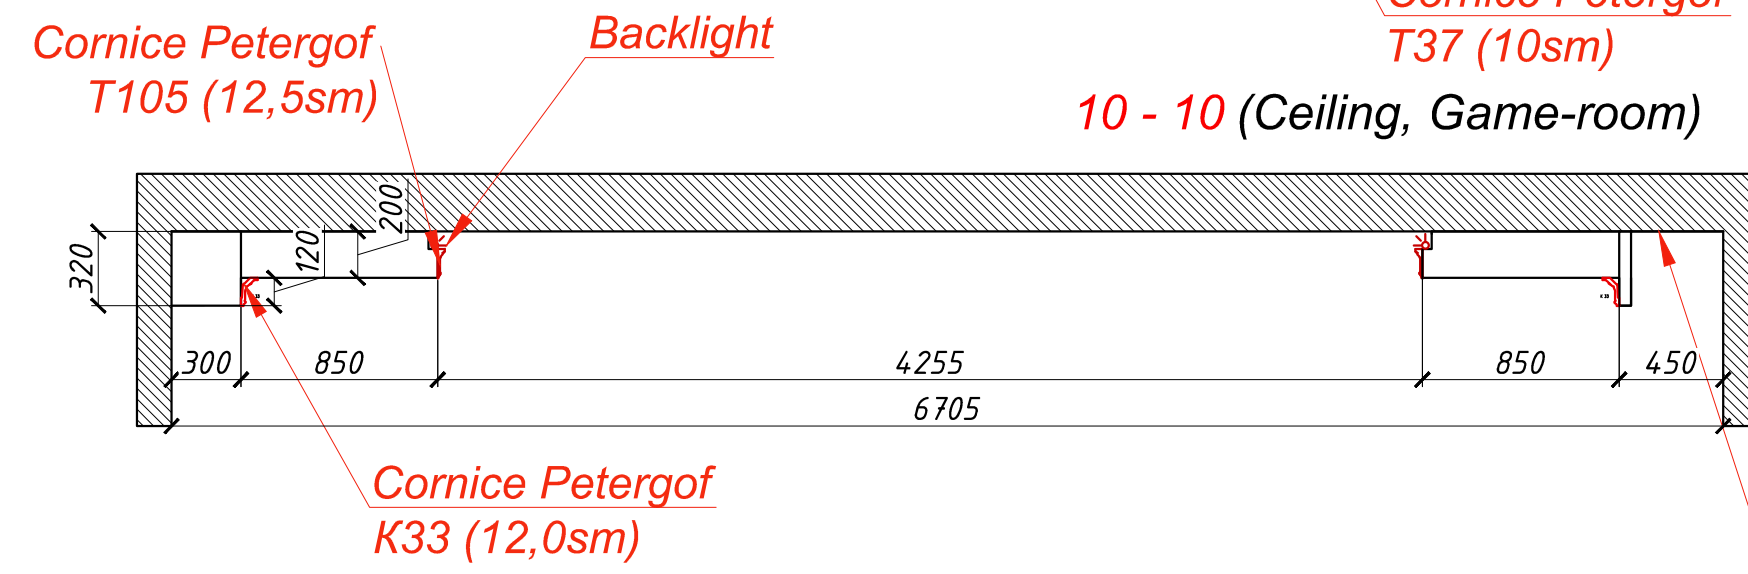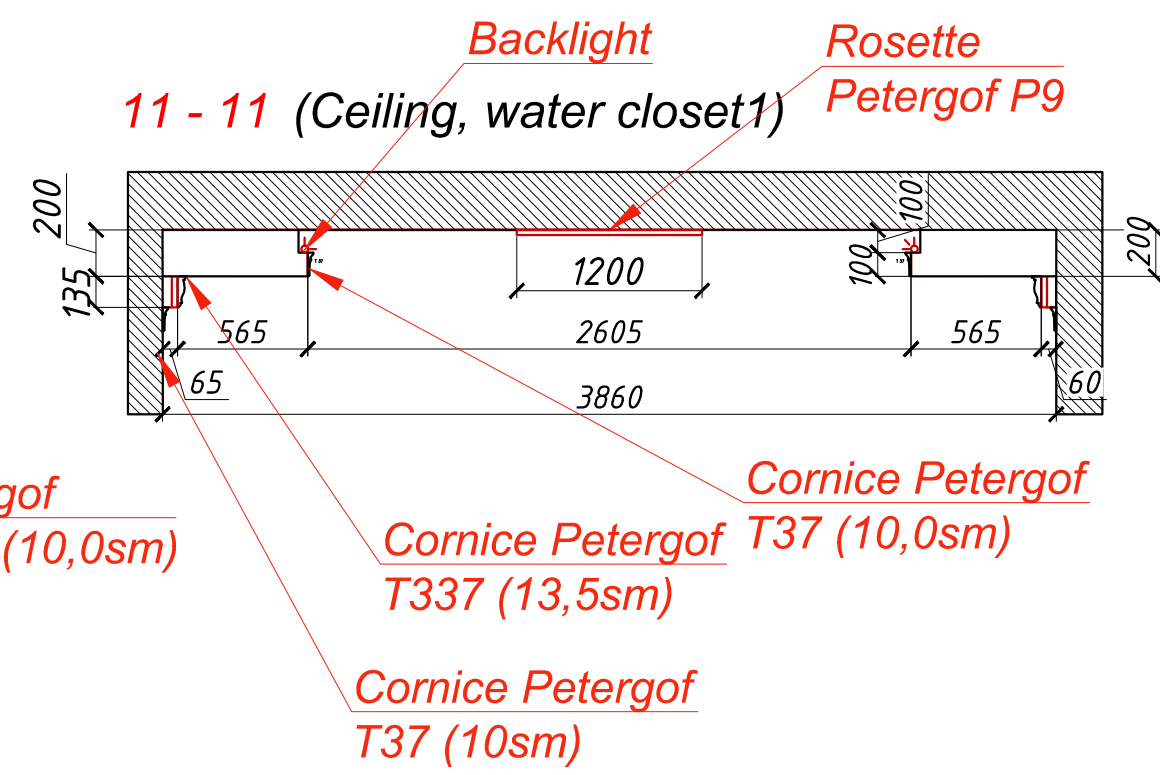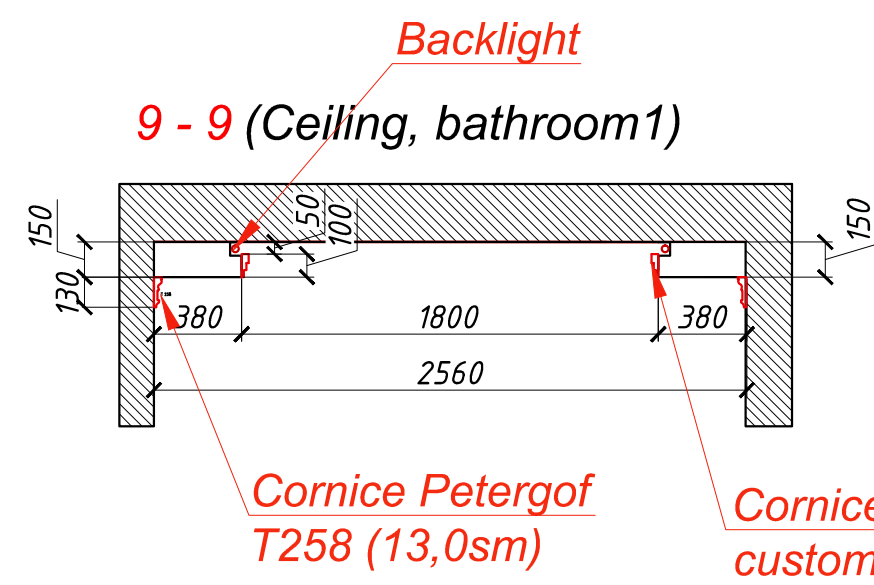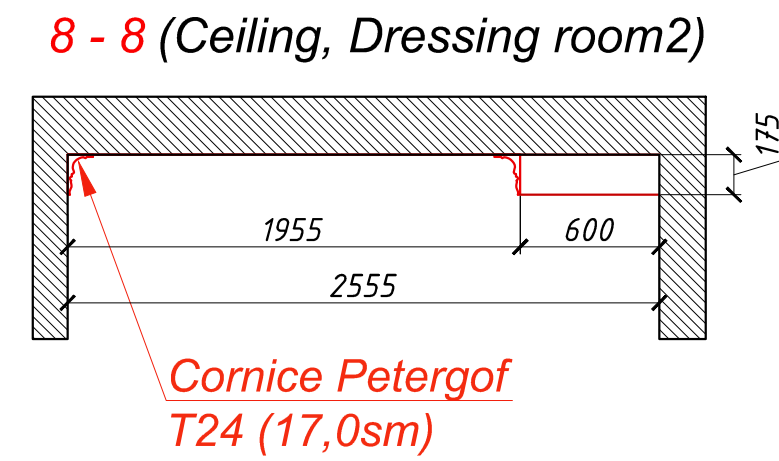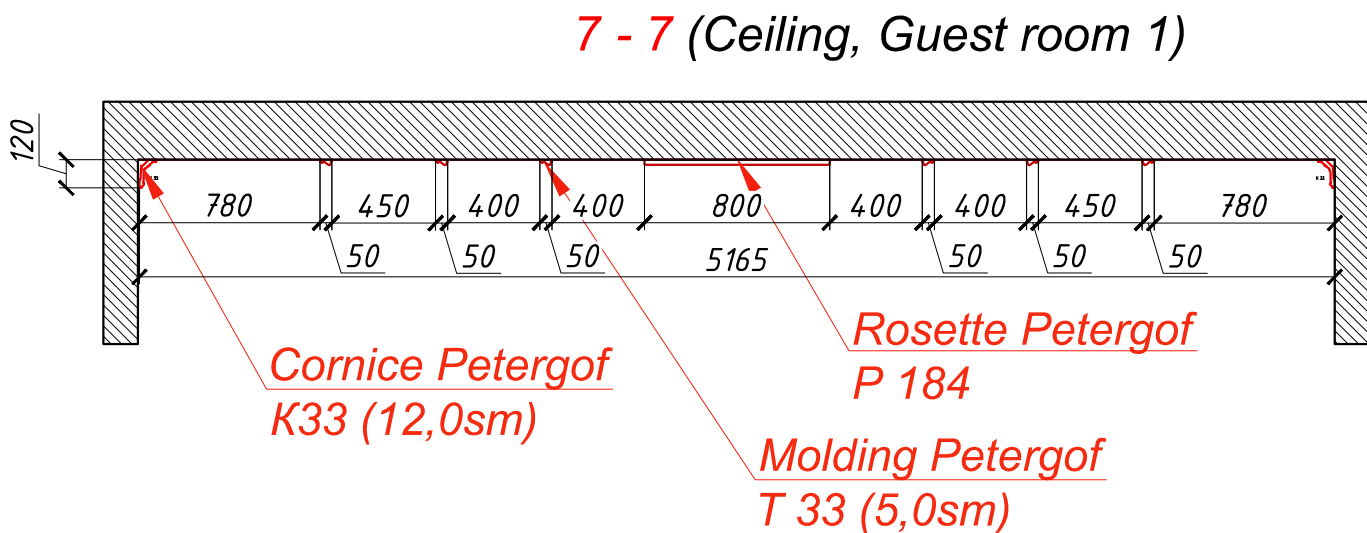


Note:

1. All dimintions clerify locally
2. Strengthen ceiling for gypsum decorative elements
3. Look together with DP-7

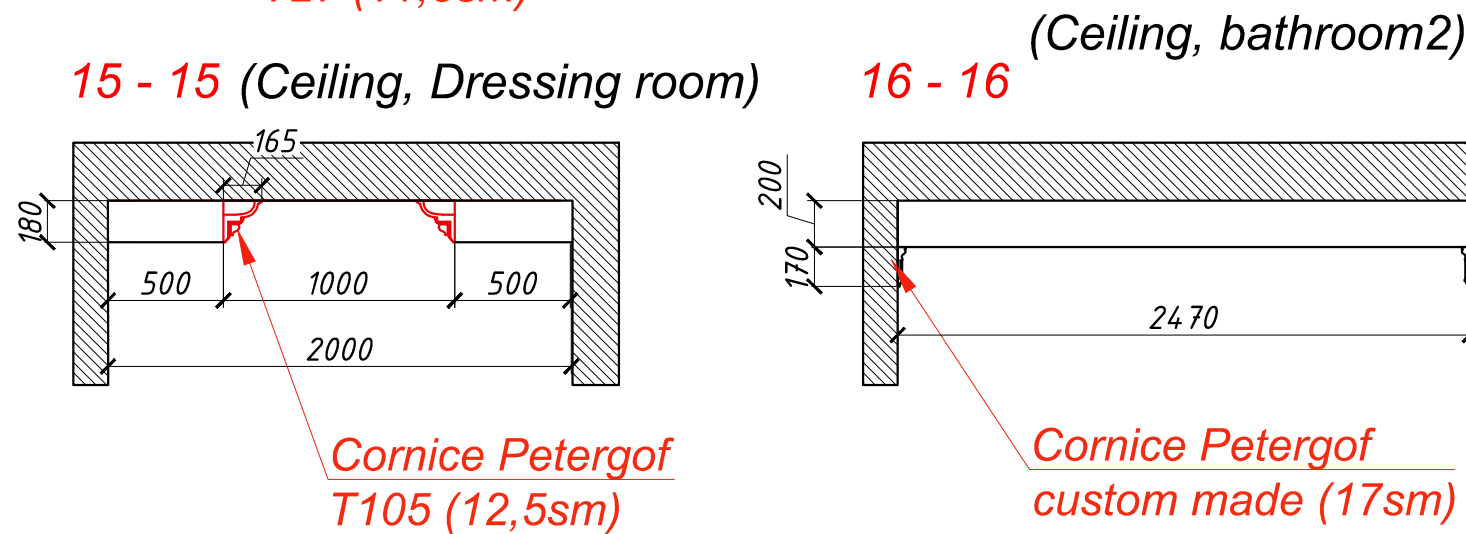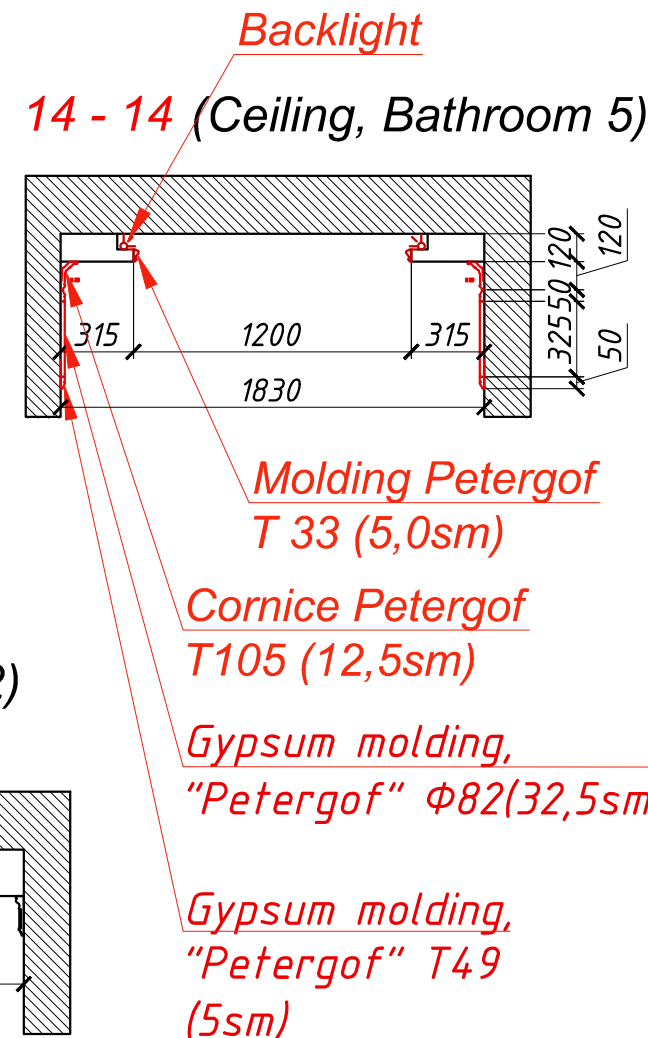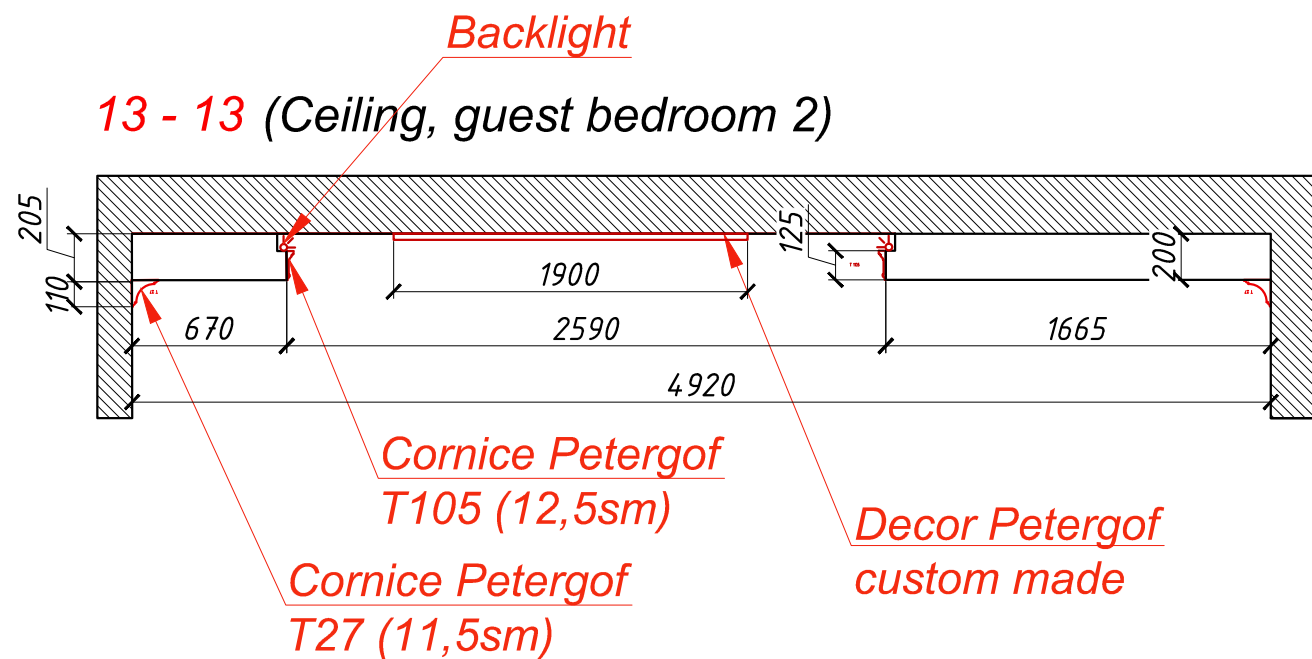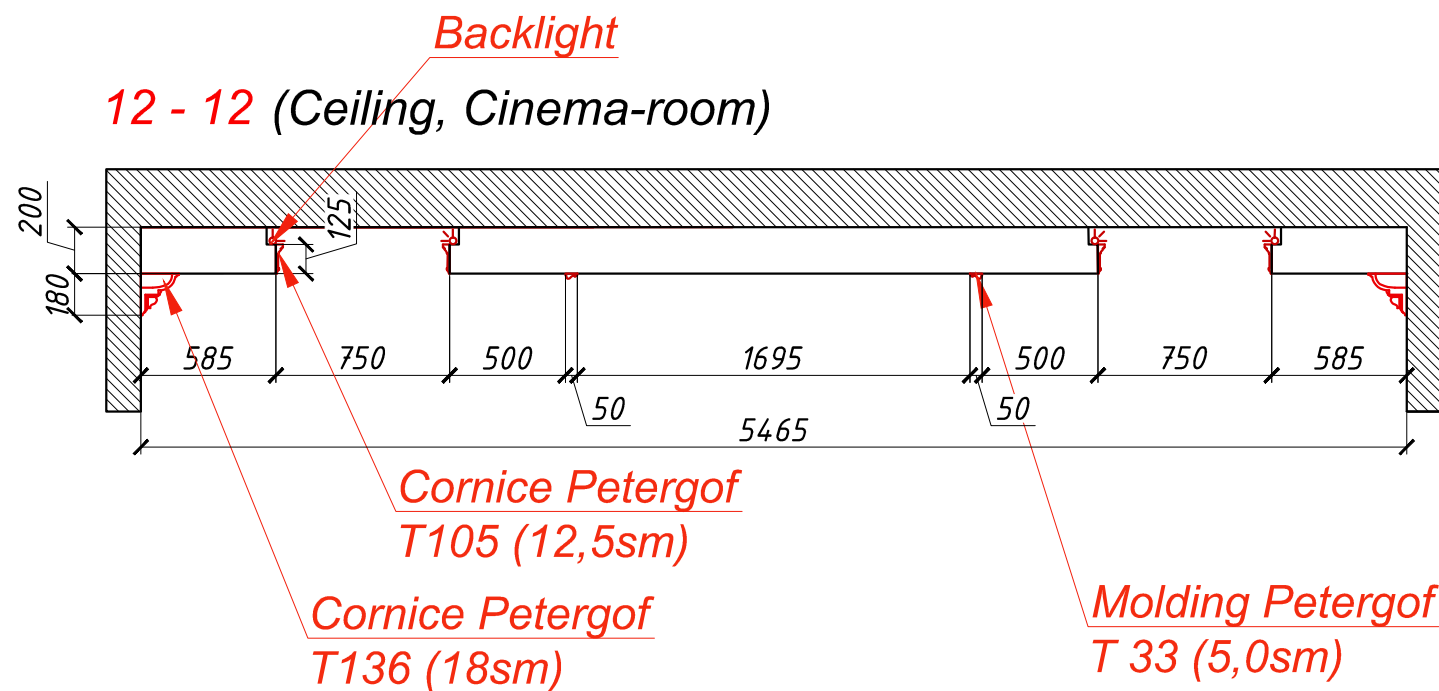

Note:



1. All dimintions clerify locally
2. Strengthen ceiling for gypsum decorative elements
3. Look together with DP-7

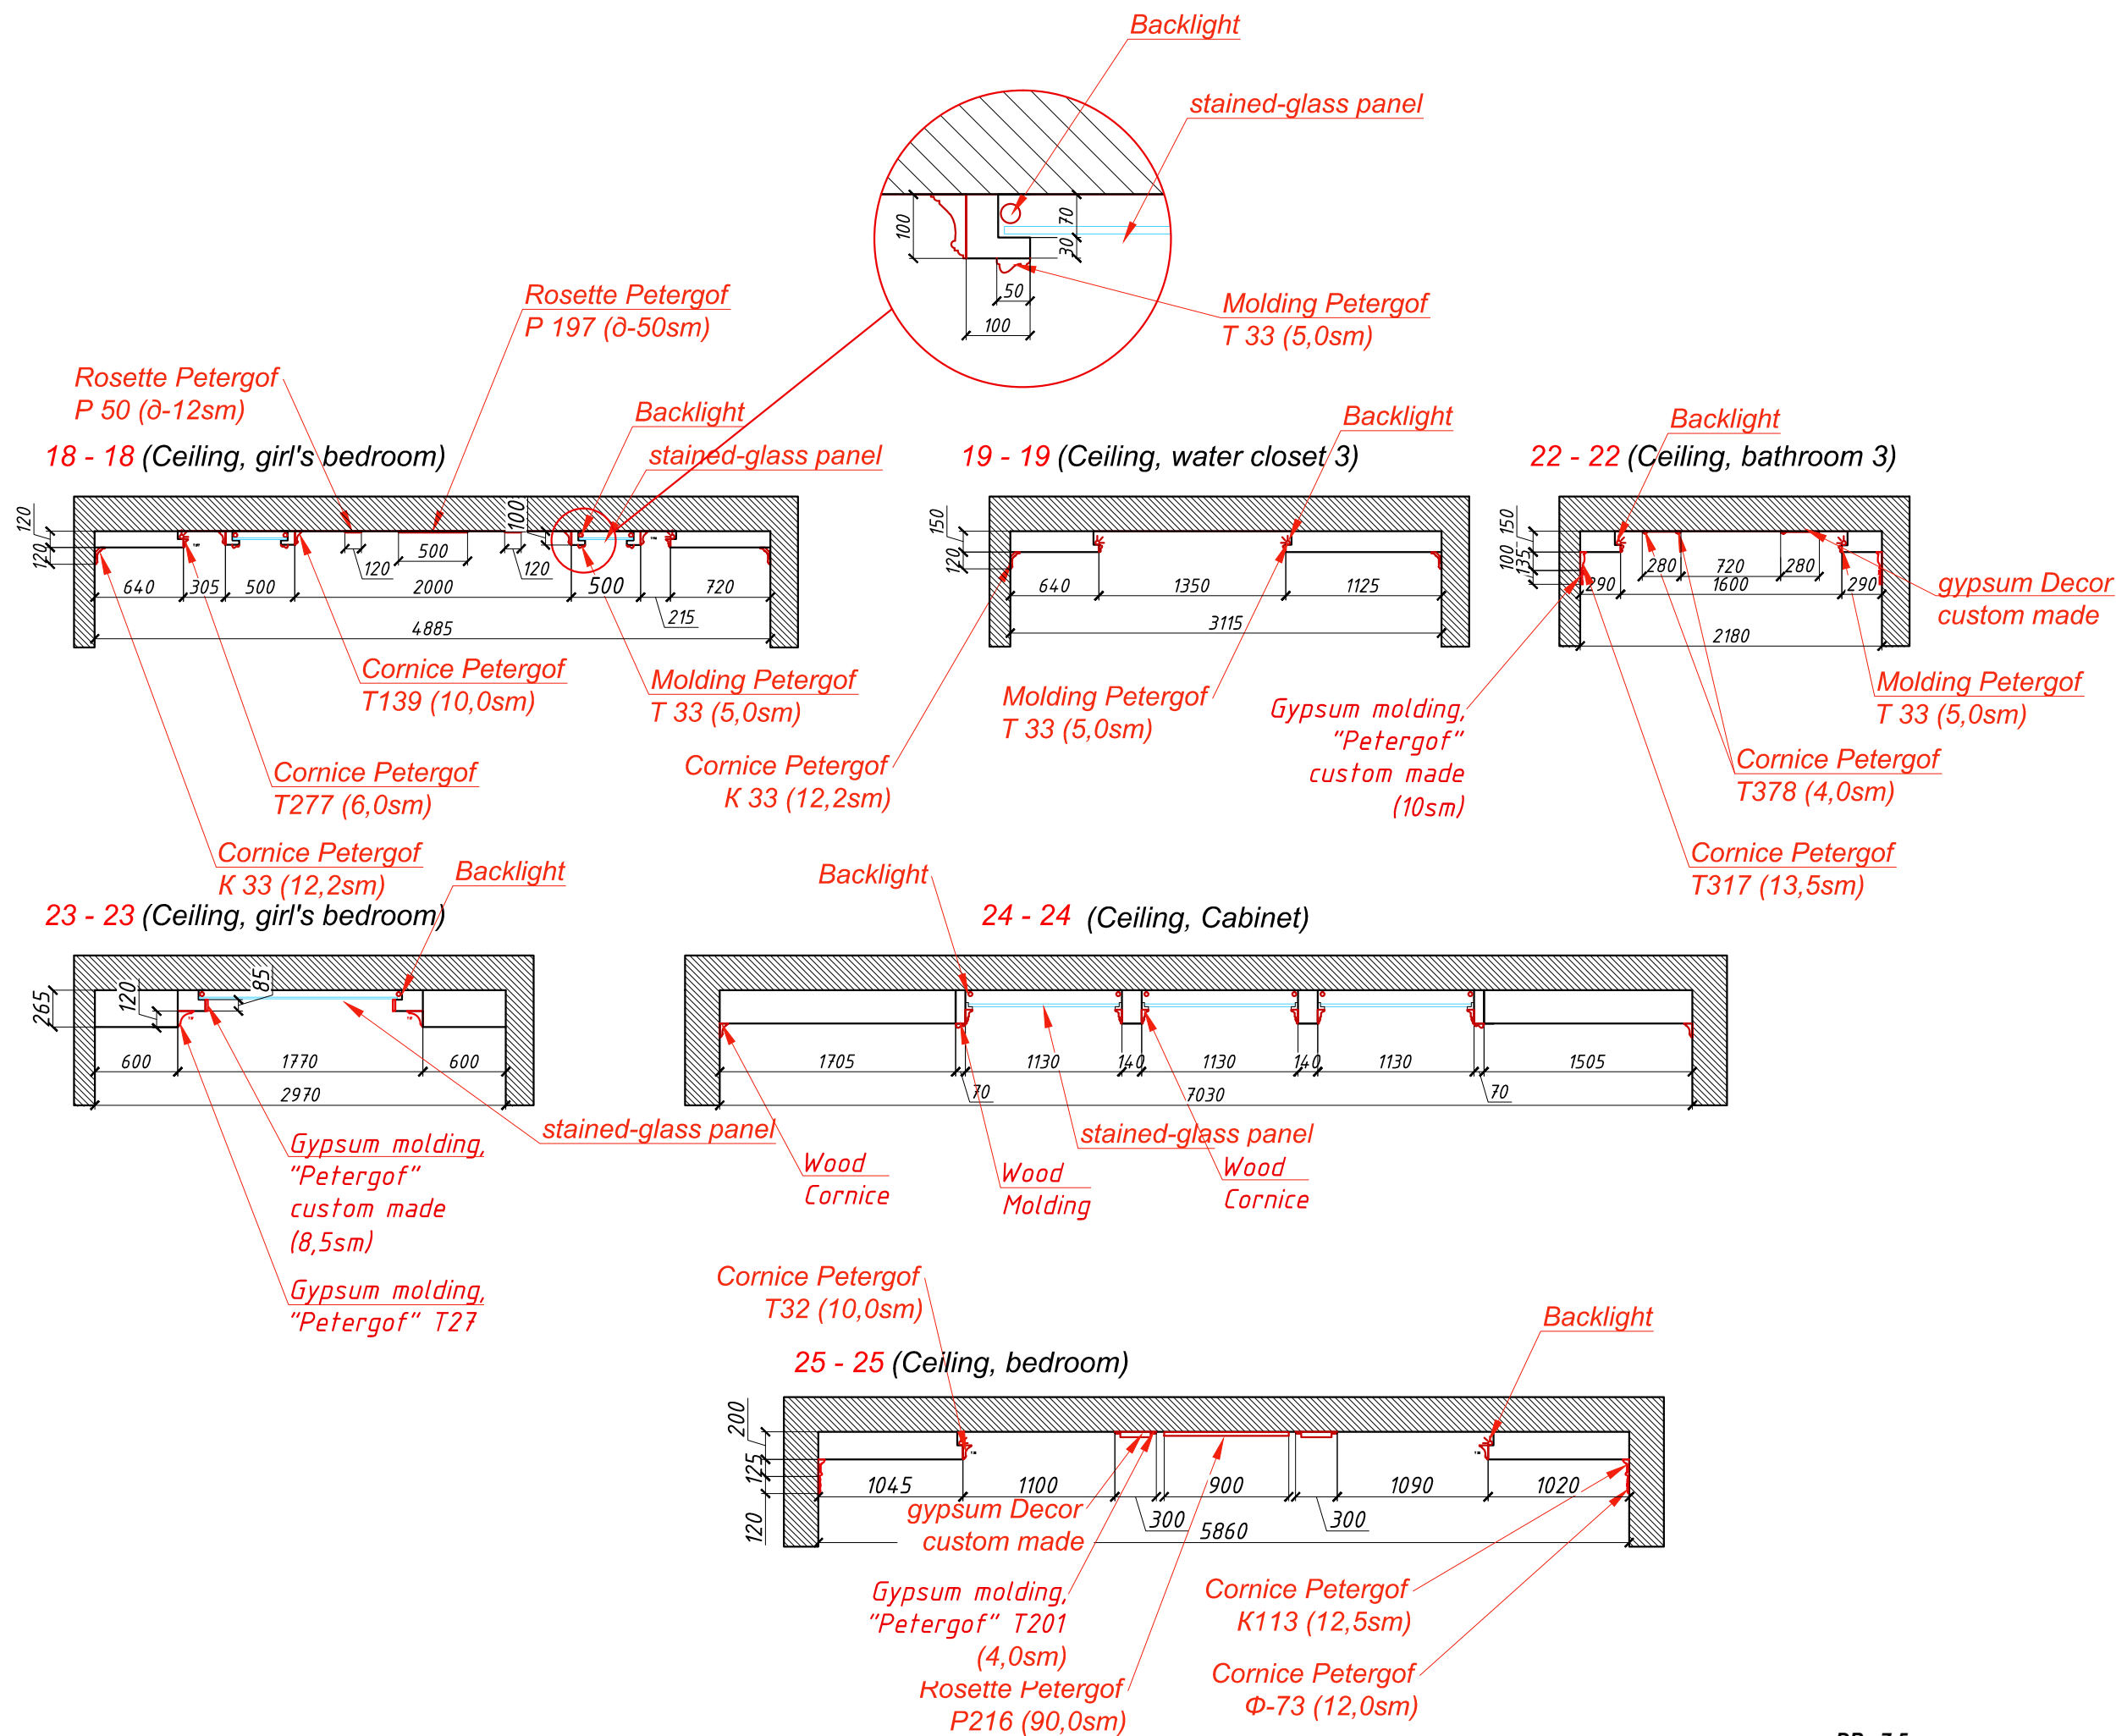

Note:

1. All dimintions clerify locally
2. Strengthen ceiling for gypsum decorative elements
3. Look together with DP-7

DP - 7.5
Ceiling section scheme

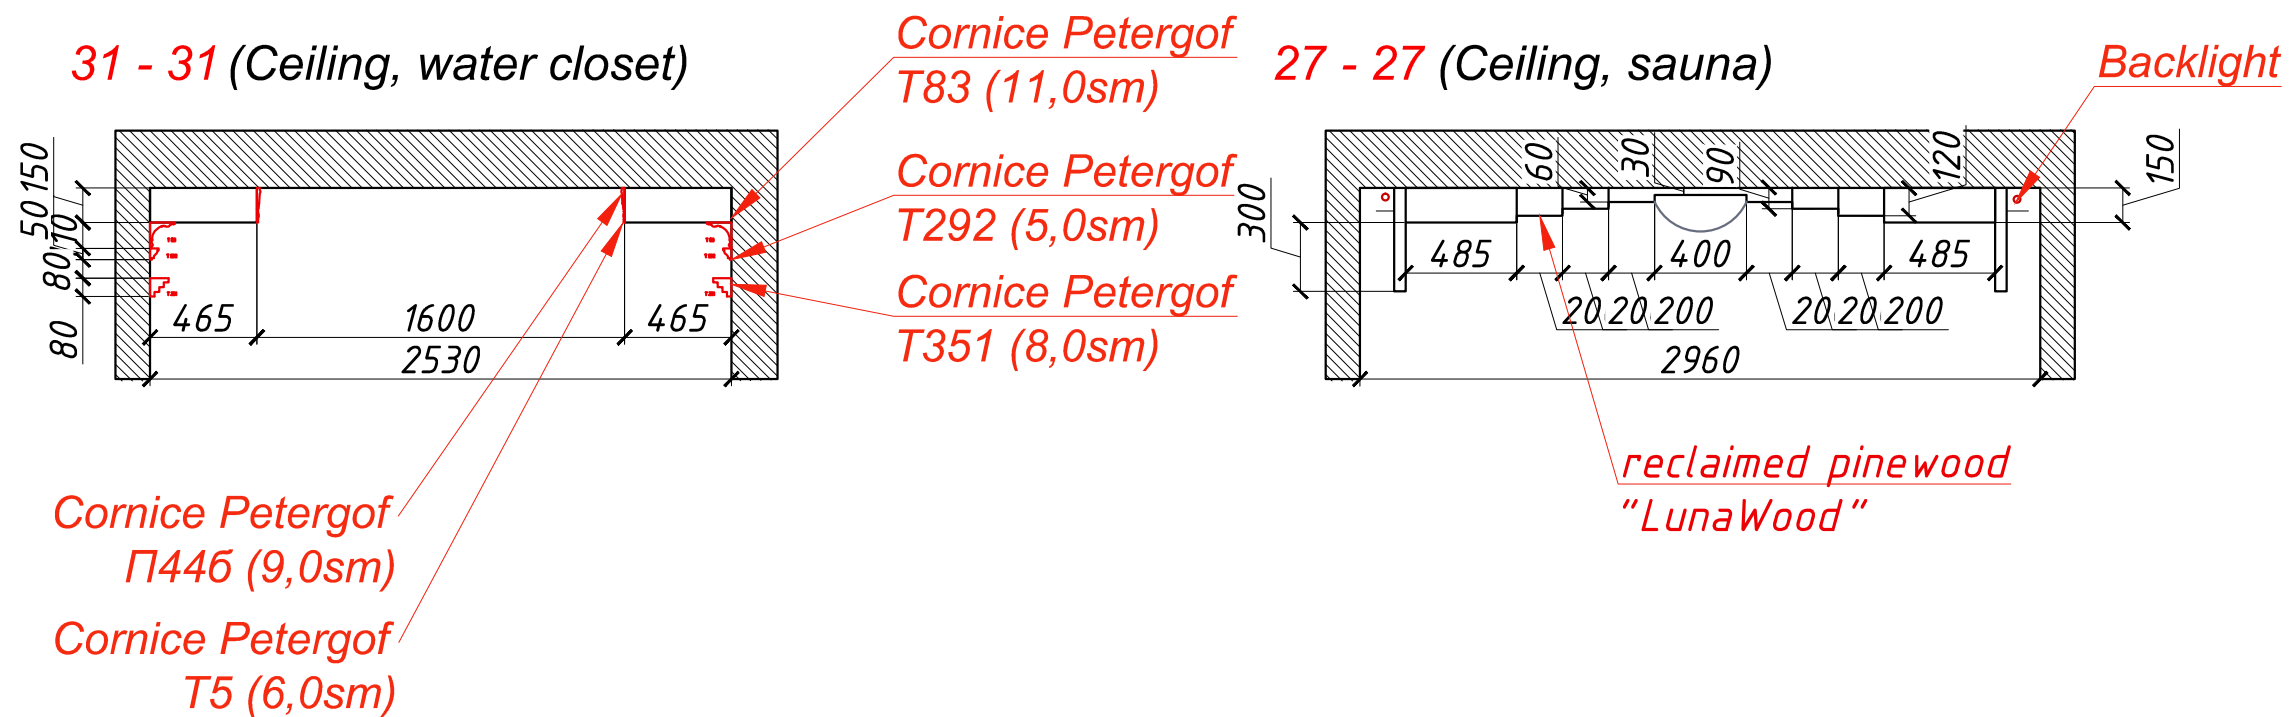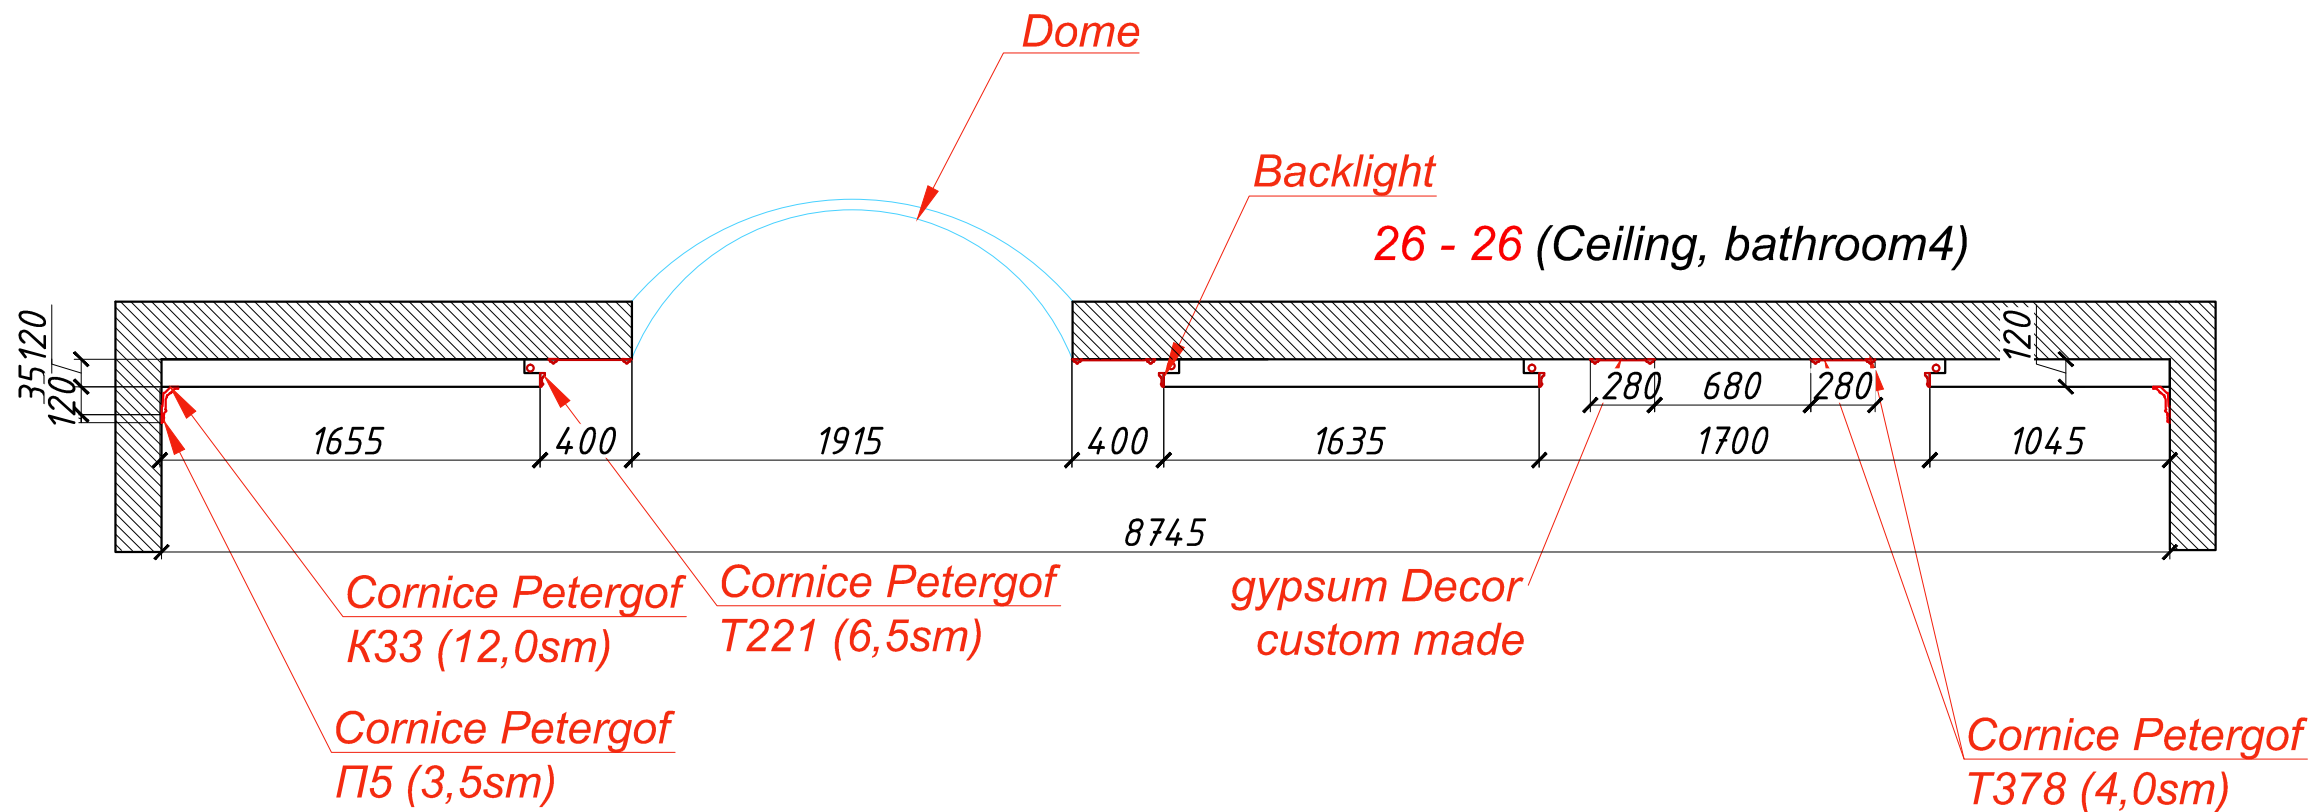

Note:

1. All dimintions clerify locally
2. Strengthen ceiling for gypsum decorative elements
3. Look together with DP-7


DP - 7.6
Ceiling section scheme

LUXURY ANTONOVICH DESIGN

Page
DP-7.6

Antonovich
Architecture & Design
INTERIORS

ROYAL STYLE COMPUTER
GRAPHIC DESIGN SERV
+971 45 513 144
2301 office, 23 fl, Tower 1
Boulevard Plaza, Dubai
www.antonovich-design.ae

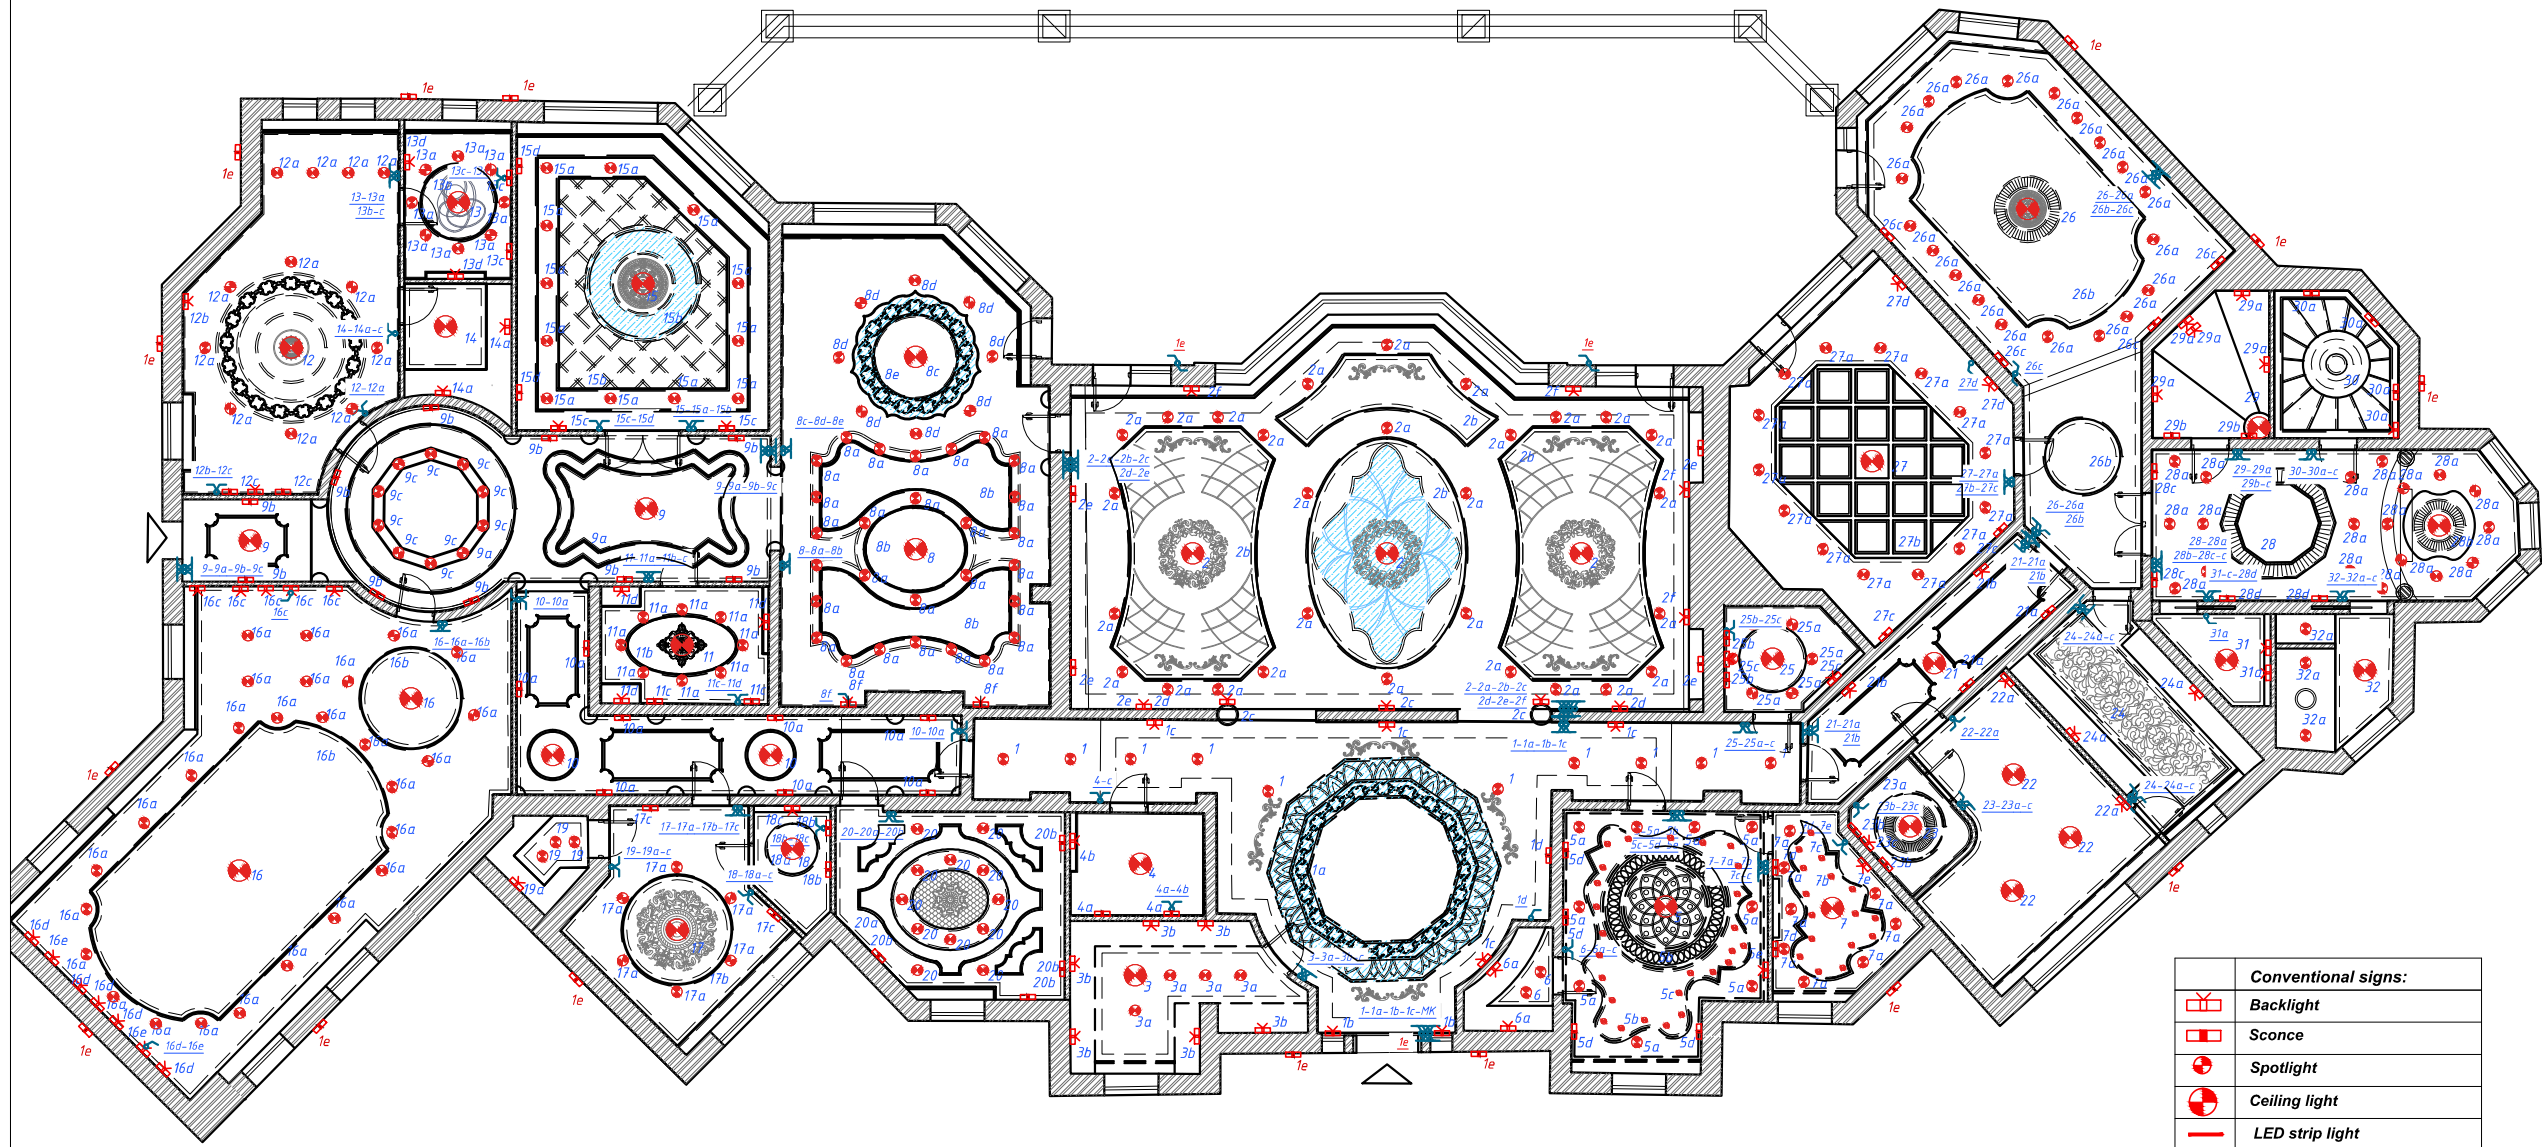

Conventional signs:	
	Backlight
	Sconce
	Spotlight
	Ceiling light
	LED strip light

DP - 9
Switches scheme

Note:

2. Mounting hight of switches
h=900mm.
Space from doorway 150-200 mm.

3. Mounting dimensions look
additionally on wall schemes.

LUXURY ANTONOVICH DESIGN

PageDP-9Switches scheme

ROYAL STYLE COMPUTER
GRAPHIC DESIGN SERV
+971 45 513 144
2301 office, 23 fl, Tower 1
Boulevard Plaza, Dubai
www.antonovich-design.ae

LUXURY

Antonovich

Architecture & Design
INTERIORS

Design Project	Abu Dhabi
Conventional signs	
	Alternate switch (Single-button)
	Alternate switch (Twin-button)
	Single-button switch
	Twin-button switch

GR.1- Hall 1 <i>alternate</i>	GR.7- Water closet 3	GR.13- Bathroom1	GR.19- Dressing room	GR.26- Bedroom. <i>alternate</i>
GR1- spotlight GR1a- LED striplight GR1b- backlight of stained-glass panel GR1c- picture backlight GR1d- sconce GR1e- sconce outdoors	GR7 -ceiling light GR7a - spotlights GR7b -LED striplight GR7c -spotlights "sky with stars" GR7d - sconce GRV- ventilation switch	GR13 -ceiling light GR13a - spotlights GR13b - LED striplight GR13c - sconce GR13d - backlight	GR19-ceiling light GR19a -wardrobe backlight (motion sensor) GRV- ventilation switch	GR26 -ceiling light GR26a - spotlights GR26b - LED striplight GR26c - sconce
GR.2- Living room <i>alternate</i>	GR.8- Kitchen	GR.14- Dressing room1	GR.20- Cinema-room	
GR2- ceiling light GR2a- spotlights GR2b LED striplight GR2c- backlight GR2d- picture backlight GR2e- sconce GR2f-backlight of stained-glass panel	GR8 -ceiling light GR8a - spotlights GR8b -LED striplight GR8c -ceiling light GR8d - spotlights GR8e -LED striplight GR8f -worktop backlight	GR14-ceiling light GR14a -wardrobe backlight (motion sensor) GRV- ventilation switch	GR20 -ceiling light GR20a -LED striplight GR20b - sconce	GR.27- Cabinet GR27 -ceiling light GR27a - spotlights GR27b - backlight of stained-glass panel GR27c - sconce GR27d - furniture backlight
GR.3- Dressing room1	GR.9- Hall2 <i>alternate</i>	GR.15- Dressing room1	GR21 -ceiling light GR21a - sconce GR21b - backlight	GR.28- Bathroom
GR3-ceiling light GR3a- spotlights GR3b-wardrobe backlight (motion sensor) GRV- ventilation switch	GR9 -ceiling light GR9a -LED striplight GR9b -sconce GR9c - spotlights	GR15 -ceiling light GR15a - spotlights GR15b -LED striplight GR15c - backlight GR15d - sconce	GR.22- Boy's bedroom	GR28 -LED striplight and backlight of stained-glass panel GR28a - spotlights GR28b - ceiling light GR28c - sconce GR28d - sconce GRV- ventilation switch
			GR22 -ceiling light GR22a - backlight	
GR.4- Water closet2	GR.10- Hall2 <i>alternate</i>	GR.16- Playroom	GR.23- Bathroom 3	GR.29- Hammam
GR4-ceiling light GR4a- sconce GR4b-niche backlight GRV- ventilation switch	GR10 -ceiling light GR10a - sconce	GR16 -ceiling light GR16a - spotlights GR16b -LED striplight GR16c -backlight GR16d -backlight GR16e -sconce	GR23 -ceiling light GR23a - LED striplight GR23b - sconce GR23c - furniture backlight GRV- ventilation switch	GR29 -ceiling light GR29a - backlight GR29b - sconce GRV- ventilation switch
GR.5- Girl's bedroom	GR.11- Dressing room 3	GR.17- Guest bedroom 2	GR.24- Dressing room 4 <i>alternate</i>	GR.30- Sauna
GR5 -ceiling light GR5a - spotlights GR5b -LED striplight GR5c -spotlights "sky with stars" GR5d - sconce GR5e -backlight	GR11 -ceiling light GR11a - spotlights GR11b -LED striplight GR11c- sconce GR11d - niche backlight GRV- ventilation switch	GR17 -ceiling light GR17a - spotlights GR17b -LED striplight GR17c - sconce	GR24-backlight stained-glass panela GR24a -wardrobe backlight (motion sensor) GRV- ventilation switch	GR30 -ceiling light GR30a - sconce GRV- ventilation switch
				GR.31- Water closet
				GR31 -ceiling light GR31a - niche backlight GRV- ventilation switch
GR.6- Dressing room 3	GR.12- Guest bedroom 1	GR.18- Bathroom 5	GR.25- Dressing room 4	GR.32- Shower room
GR6- spotlights GR6a- backlight (motion sensor) GRV- ventilation switch	GR12 -ceiling light GR12a - spotlights GR12b -backlight GR12V - sconce	GR18 -ceiling light GR18a -LED striplight GR18b - sconce GR18c - niche backlight	GR25 -ceiling light GR25a - spotlights GR25b - sconce GR25c - backlight GRV- ventilation switch	GR32 -ceiling light GR32a - spotlights GRV- ventilation switch

LUXURY ANTONOVICH DESIGN

DP - 9.1

Switches scheme (part 2)

ROYAL STYLE COMPUTER

GRAPHIC DESIGN SERV

+971 45 513 144

2301 office, 23 fl, Tower 1

Boulevard Plaza, Dubai

www.antonovich-design.ae

Design Project

Abu Dhabi

Conventional signes:

Backlight

Sconce

Spotlight

Ceiling light


LED strip light

Alternate switch (Single-button)

Alternate switch (Twin-button)

Single-button switch

Twin-button switch

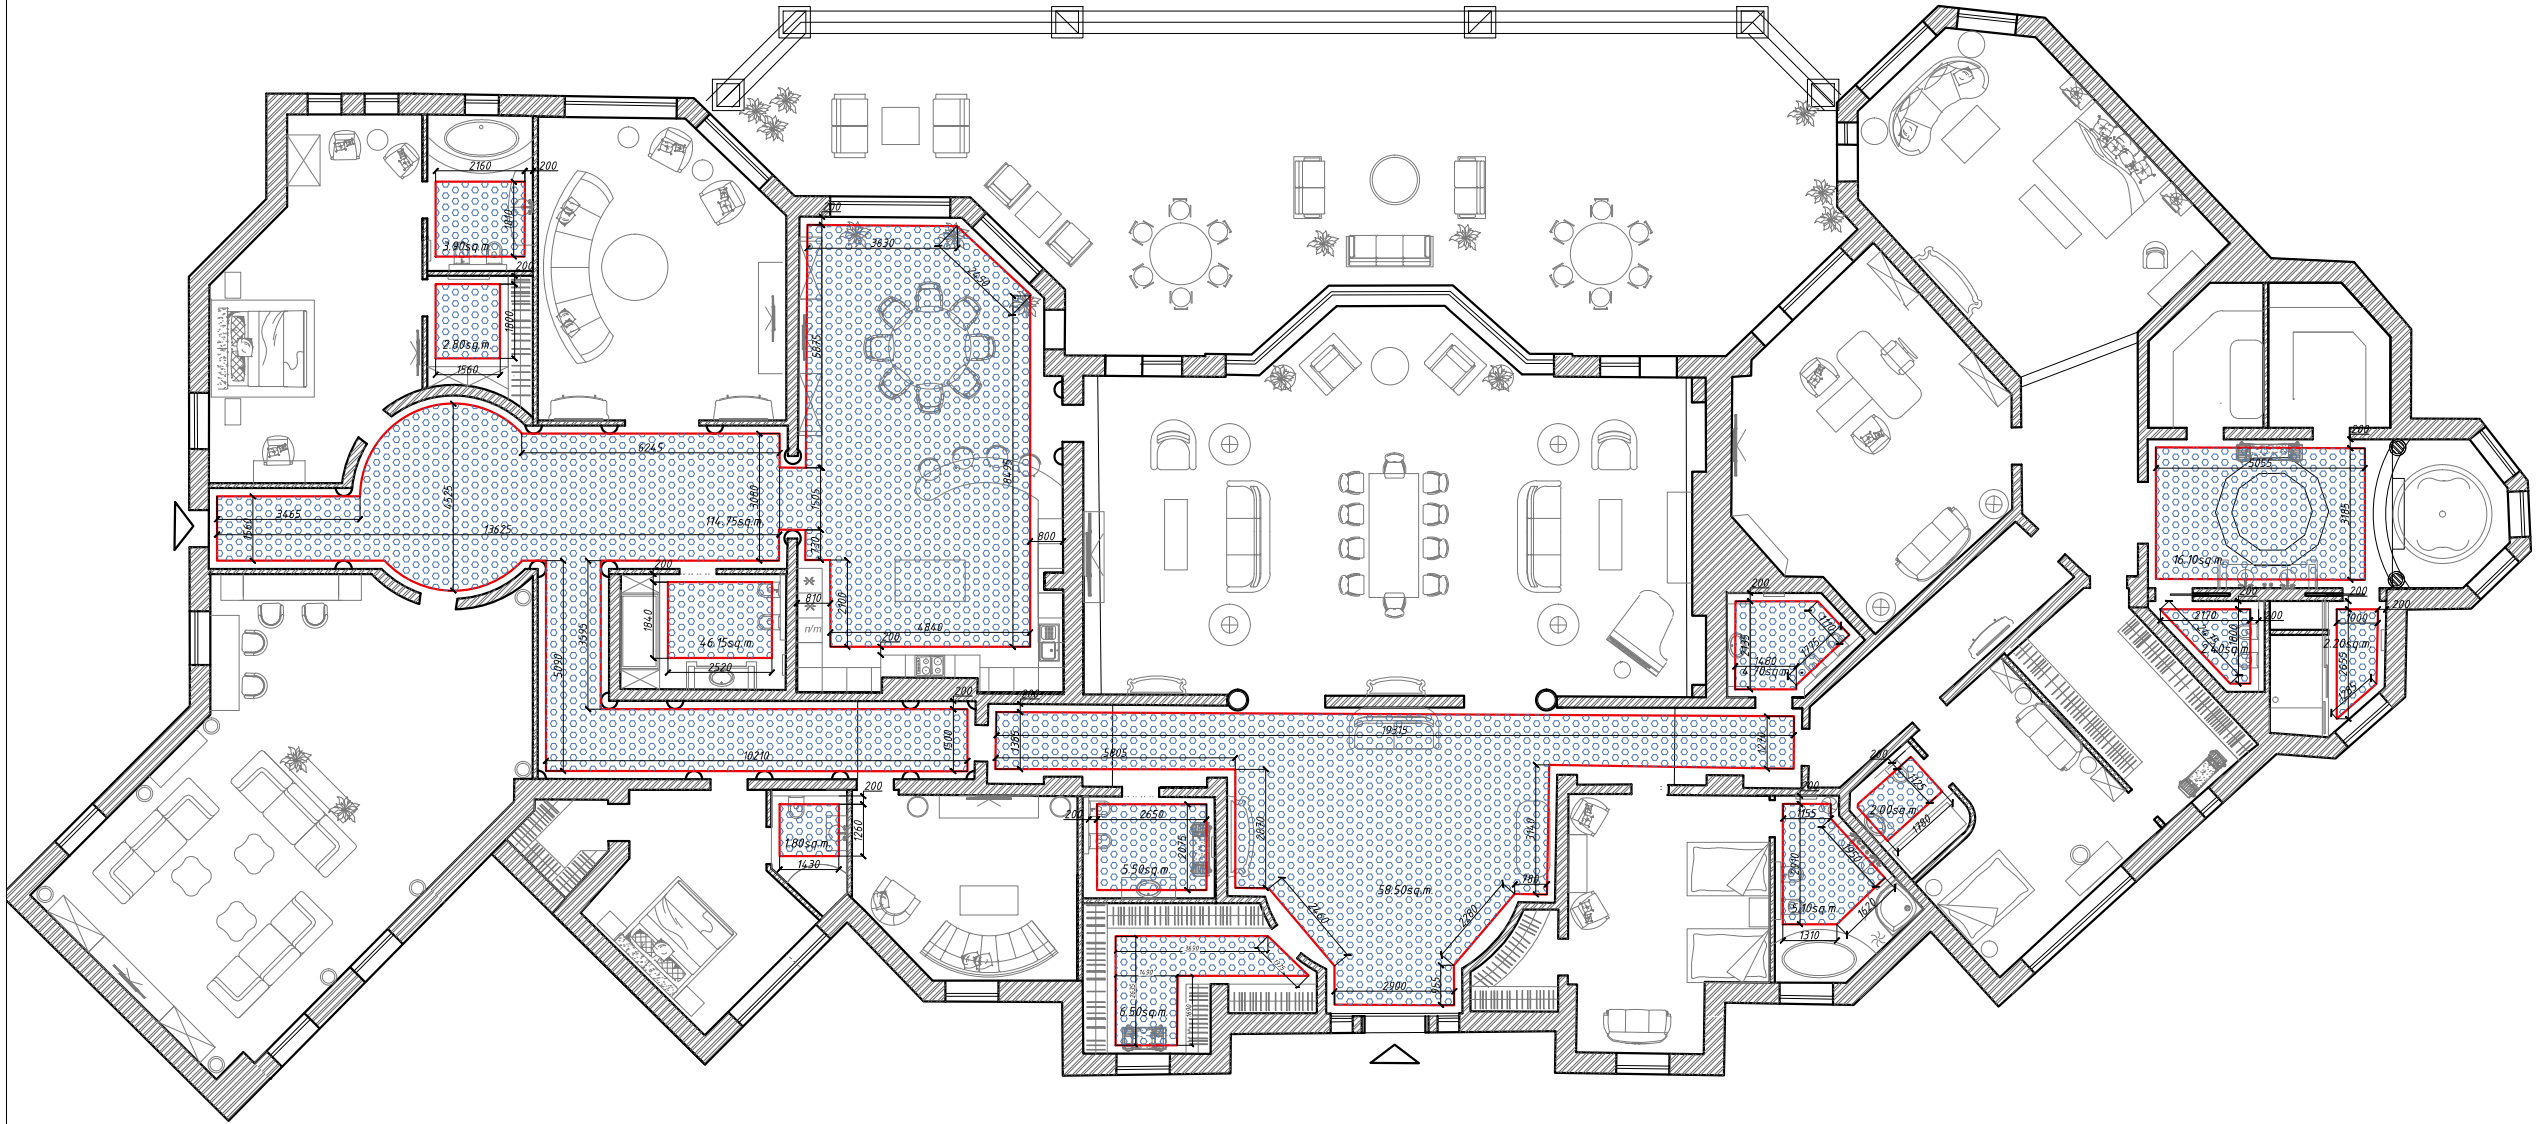


Conventions:

 Water Heat-insulated floor

DP - 10
Heat-insulated floor scheme

Design Project	LUXURY ANTONOVICH DESIGN	
	Page	Heat-insulated floor scheme
	DP-10	
Abu Dhabi	LUXURY  Antonovich Architecture & Design  INTERIORS ROYAL STYLE COMPUTER GRAPHIC DESIGN SERV +971 45 513 144 2301 office, 23 fl, Tower 1 Boulevard Plaza, Dubai www.antonovich-design.ae	

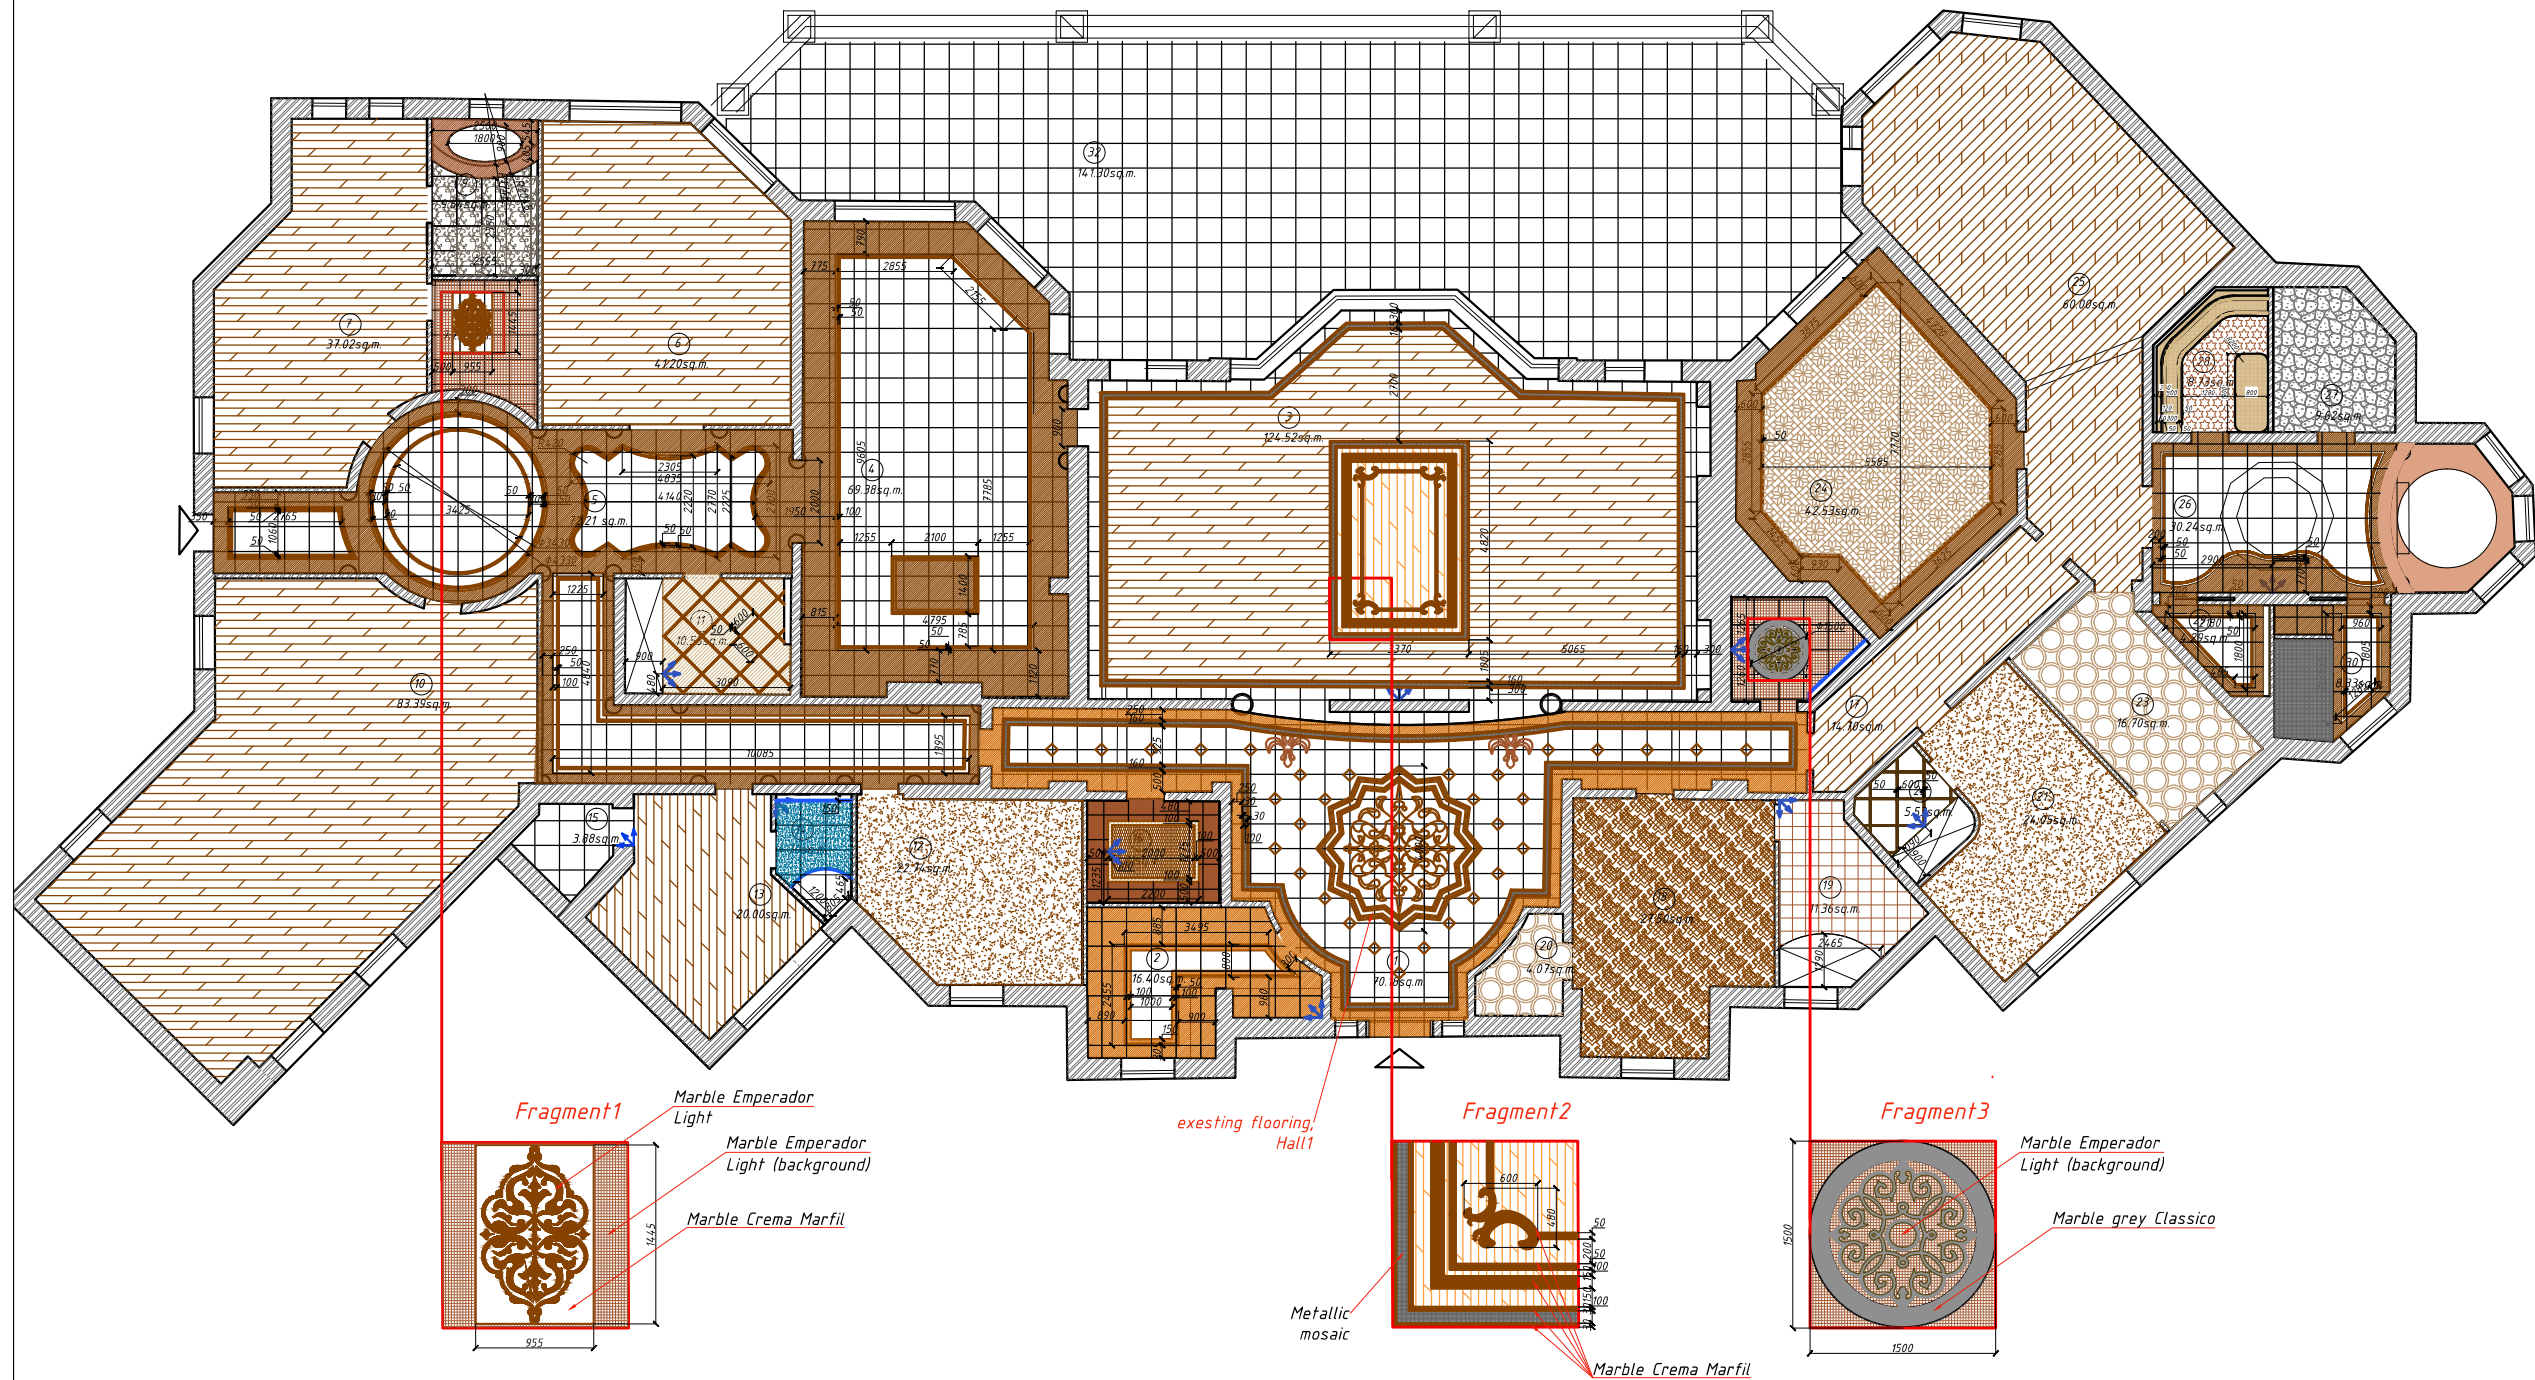

DP - 11
Flooring scheme

Примечание:

1. Amount of materials is calculated without trimming.
2. All dimentions sprcify locally.
3. Colors of parquet board according to visualisation

Design Project

Abu Dhabi

LUXURY ANTONOVICH DESIGN

Page

DP-11

Flooring scheme

LUXURY
Antonovich
Architecture & Design
INTERIORS

ROYAL STYLE COMPUTER
GRAPHIC DESIGN SERV
+971 45 513 144
2301 office, 23 fl, Tower 1
Boulevard Plaza, Dubai
www.antonovich-design.ae

1Hall 1  - Marble Emperor Light 60x60 16,40 sq.m.  - Metallic mosaic 5,00 sq.m.  - Marble Emperor Dark -3,00 sq.m.  - Existing flooring	11Water closet 1  - Marble Crema Marfil -7,05 sq.m.  - Marble Emperor Dark -1,43 sq.m. 12Cinema-room  - carpet flooring - 22,74 sq.m.	23Dressing room 4  - carpet flooring - 16,70 sq.m.
2Dressing room 1  - Marble Emperor Light 60x60 12,50 sq.m.  - Marble Crema Marfil 60x60 4,00 sq.m.	13Guest bedroom 2  - parquet board "Admonter" Oak Dark - 20,00 sq.m.	24Cabinet  - parquetry-28,00 sq.m.  - Marble Emperor Dark 60x60 13,80 sq.m.  - Marble Crema Marfil 60x60 0,75 sq.m.
3Living room  - Marble Emperor Dark 60x60 6,00 sq.m.  - parquet board "Admonter" Oak Dark - 85,35 sq.m.  - parquet board "Admonter" Dyb - 13,20 sq.m.  - Marble Crema Marfil 60x60 20,00 sq.m.	14Bathroom 5  Marble Louise blue- 3,30 sq.m.  Marble Crema Marfil- 120 floor of Shower cabine 15Dressing room  - Marble Creme de Turque 60x60sm -3,88 sq.m.	25Bedroom  - parquet board "Admonter" Oak Dark -60,00 sq.m.
4Kitchen  - Marble Emperor Dark 60x60 28,00 sq.m.  - Marble Crema Marfil 60x60 41,50 sq.m.	16Bathroom 2  Onyx- 2,55 sq.m.  Marble Emperor Light - 4,68 sq.m.  Marble Crema Marfil - 0,73 sq.m.	26Bathroom 4  - Marble Emperor Dark 60x60 7,00 sq.m.  - Marble Crema Marfil 60x60 15,05 sq.m.  Marble Crema Extra - 5,55 sq.m. 27Sauna  Genuine stone - 9,62 sq.m.
5Hall 2  - Marble Emperor Dark 60x60 28,40 sq.m.  - Marble Crema Marfil 60x60 44,00 sq.m.	17Hall 3  - parquet board "Admonter" Oak Dark - 14,70 sq.m.	28Hammam  mosaic Sicis Gold- 0,50 sq.m.  mosaic LOOK AT ME SICIS -Zinnia- 3,50 sq.m.  Petra Antiqua Col. Venice acqueforti classic collection-4,00 sq.m.
6Rest room  - parquet board "Admonter" Oak Dark - 41,20sq.m.	18Girl's bedroom  - carpet flooring -27,50 sq.m.	29Water closet  - Marble Emperor Dark 60x60 2,00 sq.m.  - Marble Crema Marfil 60x60 2,30 sq.m.
7Guest bedroom 1  - parquet board "Admonter" Oak Grey- 37,02sq.m.	19Water closet 3  Floor tiles FAP Pura Rosa 30,5x30,5 sm- 10,00 sq.m.	
8Dressing room 2  - Marble Emperor Light 60x60 6,00 sq.m.  - Marble Crema Marfil 60x60 2,50 sq.m.	20Dressing room 3  - carpet flooring - 4,07 sq.m.	30Showers  - Marble Emperor Dark 60x60 1,60 sq.m.  - Marble Crema Marfil 60x60 2,10 sq.m.  Мозаика Sicis WATERGLASS - 3,50 sq.m.
9Bathroom 1  Petracer's Rinascimento Rame Acciaio Rame 60x60sm-6,37 sq.m.	21Boy's bedroom  - carpet flooring - 24,05 sq.m.	
10Playroom  - parquet board "Admonter" Oak Dark -83,39 sq.m.	22Bathroom 3  Marble Emperor Light - 0.60 sq.m.  Marble Crema Marfil - 3,60 sq.m.	31Water closet  Marble Emperor Light - 6,00 sq.m.  Marble серый Classico - 0,80 sq.m.

DP - 11.1
Flooring specification

Примечание:

1. Amount of materials is calculated without trimming.
2. All dimentions sprcify locally.
3. Colors of parquet board according to visualisation

LUXURY ANTONOVICH DESIGN

Page

DP-11.1


Flooring specification

ROYAL STYLE COMPUTER
GRAPHIC DESIGN SERV
+971 45 513 144
2301 office, 23 fl, Tower 1
Boulevard Plaza, Dubai
www.antonovich-design.ae

LUXURY

Antonovich

Architecture & Design
INTERIORS

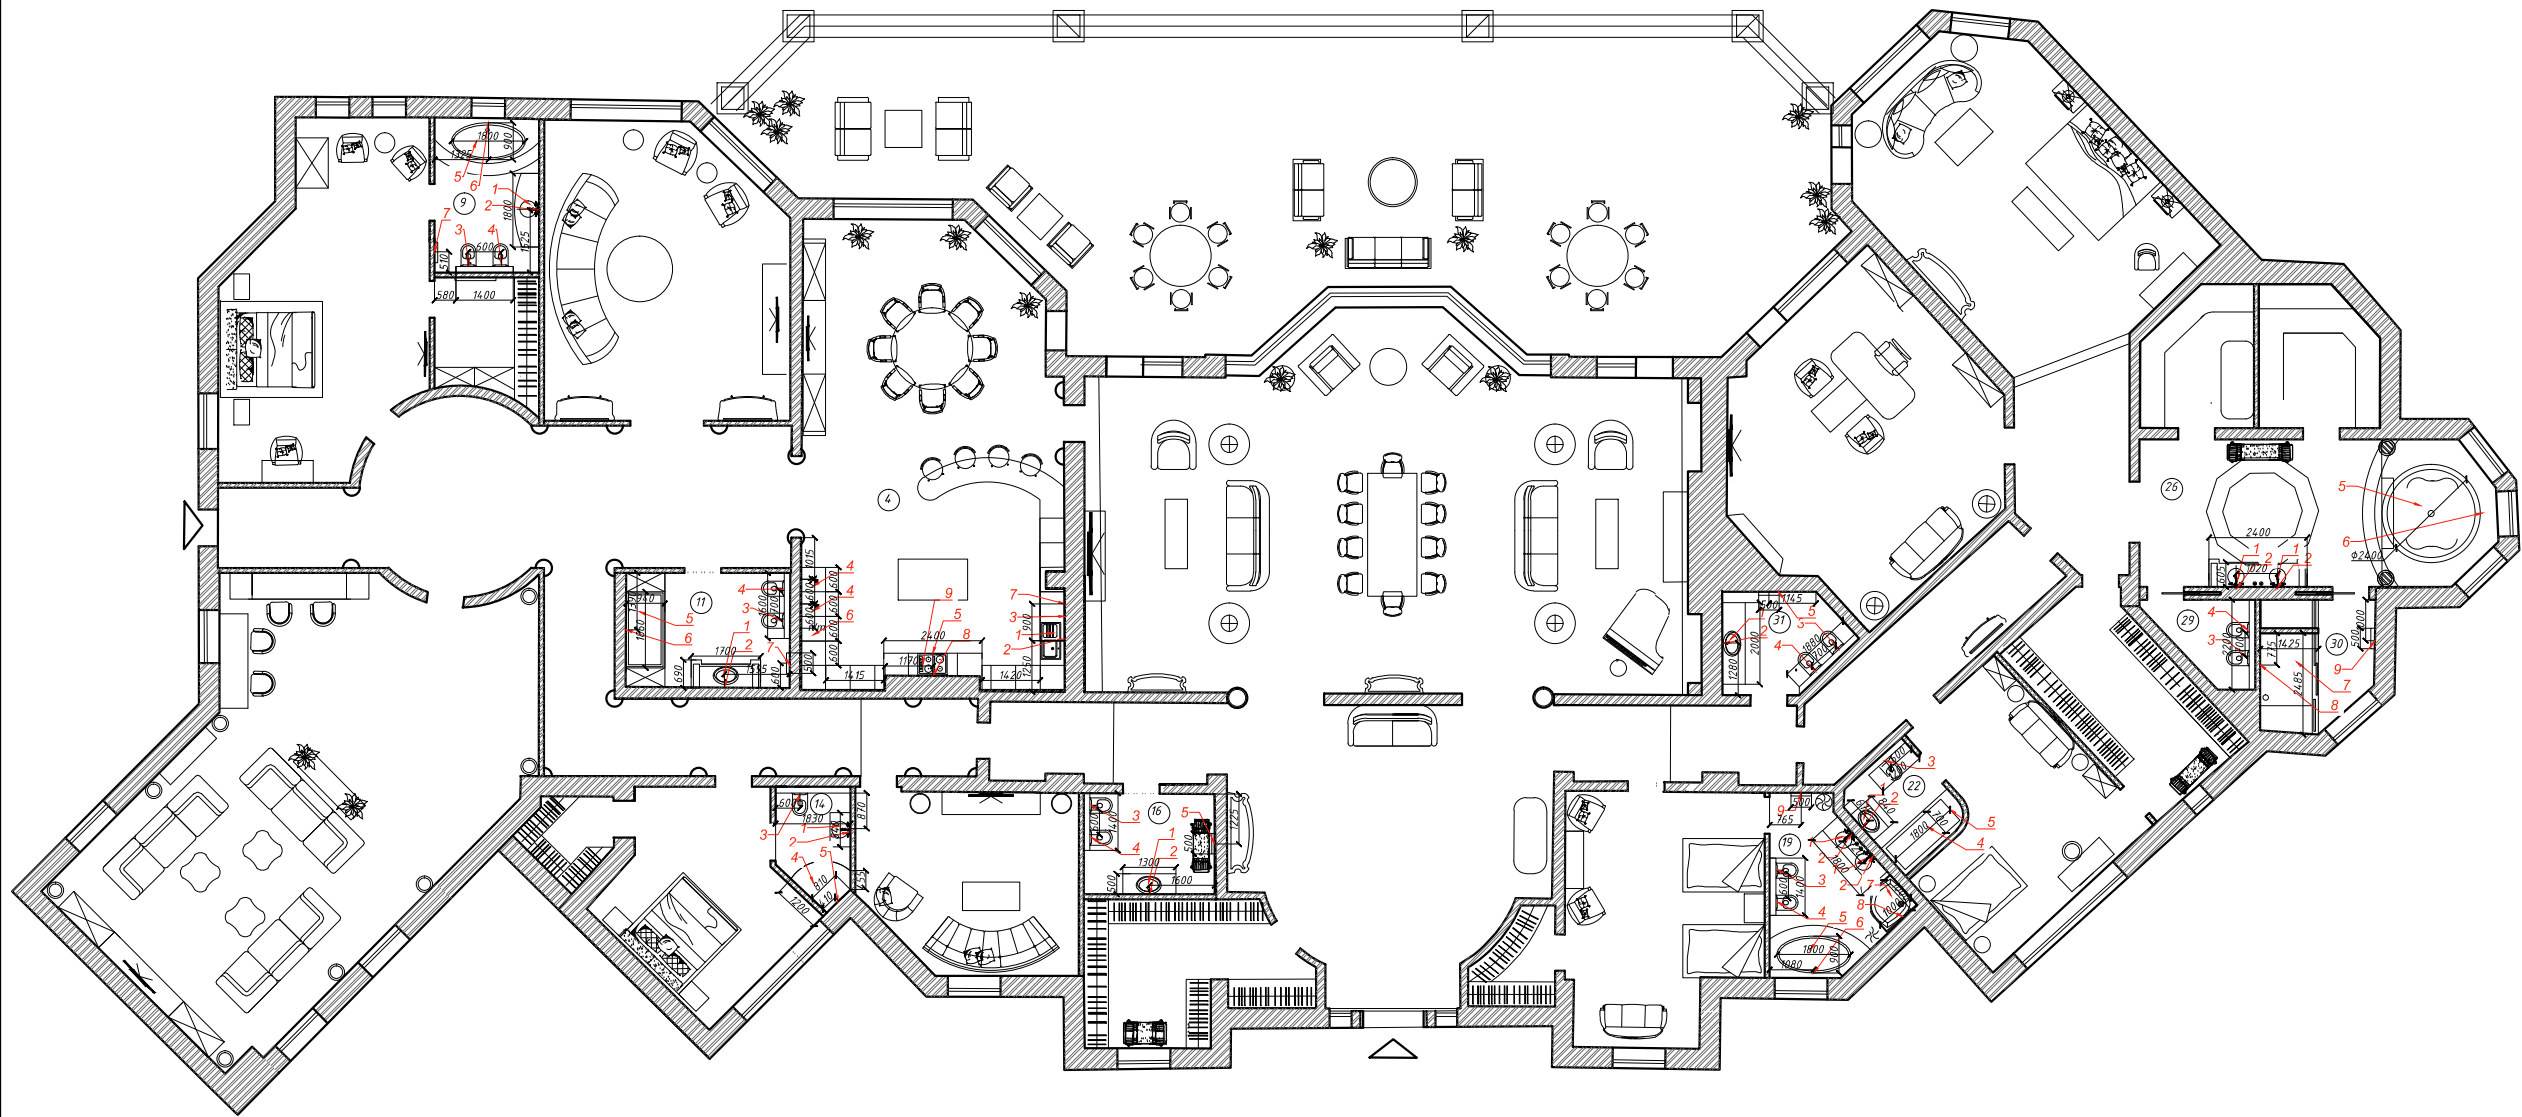


4. Equipment in the kitchen		
1	Kitchen-sink	1pt.
2	Tap	1pt.
3	Chopper, filter	1pt.
4	Fridge	1pt.
5	Oven	1pt.
6	Microwave Oven	1pt.
7	Dishwasher	1pt.
8	Kitchen hood	1pt.
9	Cooking top	1pt.
9. Equipment in the bathroom 1		
1	Washbasin	1pt.
2	Tap for washbasin	1pt.
3	Toilet	1pt.
4	Bidet	1pt.
5	Bath	1pt.
6	Tap for bath	1pt.
7	Heated towel rail	1pt.

11. Equipment in the water closet 1		
1	Washbasin	1pt.
2	Tap for washbasin	1pt.
3	Toilet	1pt.
4	Bidet	1pt.
5	Bath	1pt.
6	Tap for bath	1pt.
7	Heated towel rail	1pt.
14. Equipment in the bathroom5		
1	Washbasin	1pt.
2	Tap for washbasin	1pt.
3	Toilet	1pt.
4	Shower cabine	1pt.
5	Tap for Shower cabine	1pt.
16. Equipment in the bathroom2		
1	Washbasin	1pt.
2	Tap for washbasin	1pt.
3	Toilet	1pt.
4	Bidet	1pt.
5	Heated towel rail	1pt.

19. Equipment in the water closet 3		
1	Washbasin	1pt.
2	Tap for washbasin	1pt.
3	Toilet	1pt.
4	Bidet	1pt.
5	Bath	1pt.
6	Tap for bath	1pt.
7	Shower cabine	1pt.
8	Tap for Shower cabine	1pt.
9	Heated towel rail	1pt.
22. Equipment in the bathroom3		
1	Washbasin	1pt.
2	Tap for washbasin	1pt.
3	Toilet	1pt.
4	Shower cabine	1pt.
5	Tap for Shower cabine	1pt.

31. Equipment in the bathroom2		
1	Washbasin	1pt.
2	Tap for washbasin	1pt.
3	Toilet	1pt.
4	Bidet	1pt.
5	Heated towel rail	1pt.
26. Equipment in the bathroom 4		
29. Water closet, 30. Shower rooms		
1	Washbasin	1pt.
2	Tap for washbasin	1pt.
3	Toilet	1pt.
4	Bidet	1pt.
5	Bath	1pt.
6	Tap for bath	1pt.
7	Shower cabine	1pt.
8	Tap for Shower cabine	1pt.
9	Heated towel rail	1pt.

DP - 12
Sanitary equipment and
kitchen equipment scheme

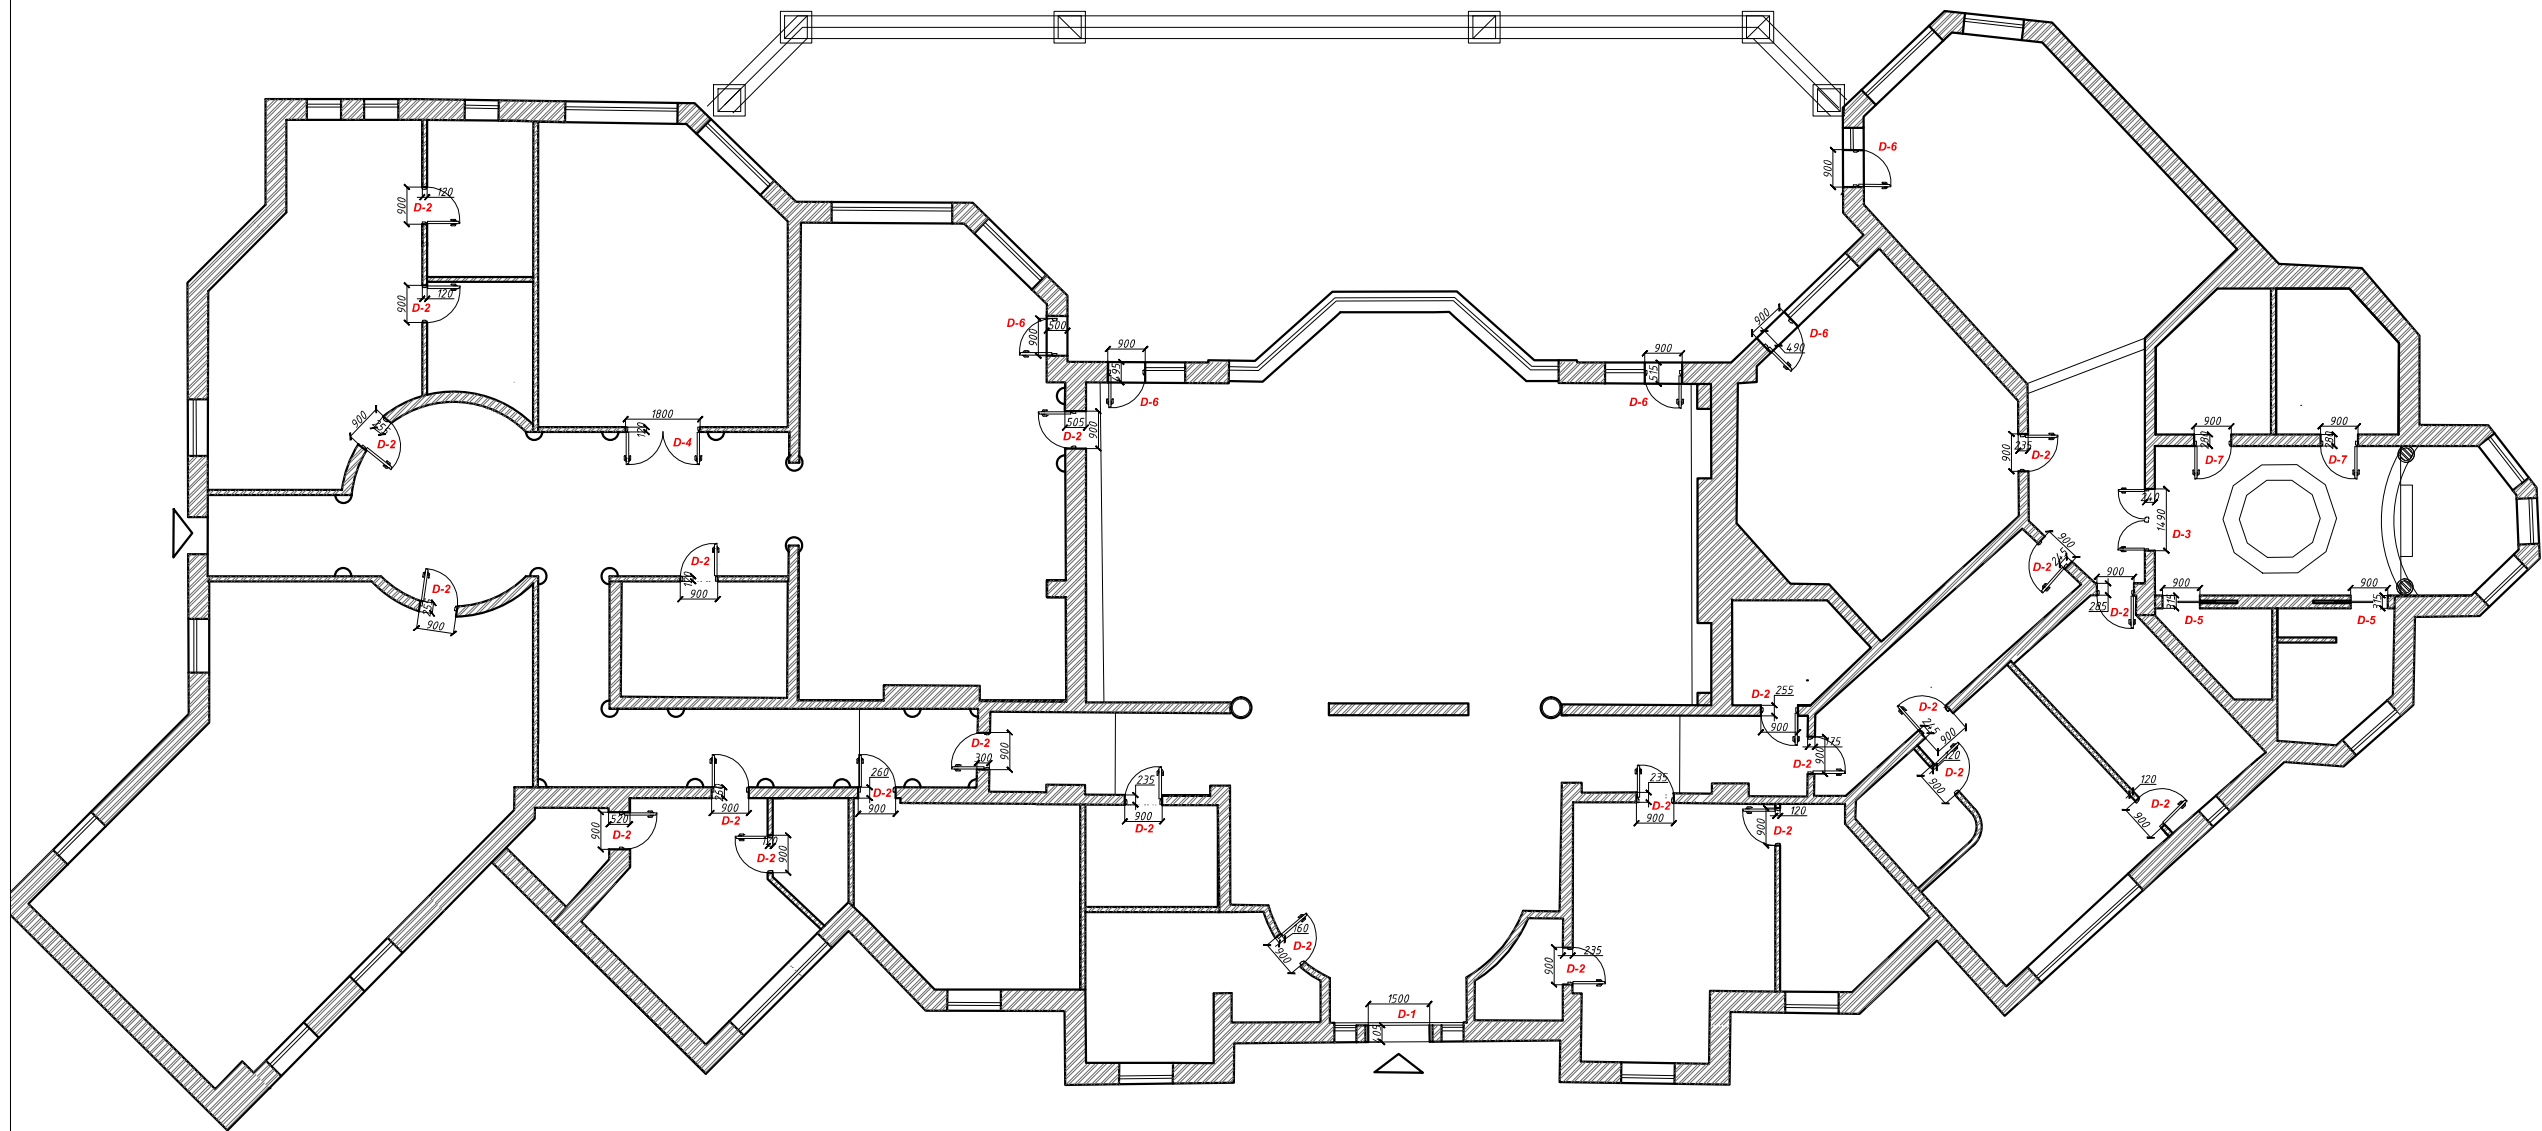

DP - 13
Door scheme

LUXURY ANTONOVICH DESIGN

Design Project

Abu Dhabi

Page

DP-13

Door scheme

ROYAL STYLE COMPUTER GRAPHIC DESIGN SERV

+971 45 513 144

2301 office, 23 fl, Tower 1

Boulevard Plaza, Dubai

www.antonovich-design.ae

LUXURY

Antonovich

Architecture & Design

INTERIORS

Doorway filling specification

#.	Name	Doorway dim. ,mm	Amount
D 1	Swing door (entrance)	1500* 2500 (H)	1 pt
D 2	Swing door	900* 2500 (H)	24 pt
D 3	Swing door	1490* 2500 (H)	1 pt
D 4	Swing door	1800* 2500 (H)	1 pt
D 5	Rolling doors	900* 2500 (H)	2 pt
D 6	Swing door (double)	1800* 2500 (H)	5 pt
D 7	Swing door (glass)	900* 2500 (H)	2 pt


Note:

1. Define door dimentions before order.

2. Door trims provide 120mm width.

3. Top doorway mark specified toward finished floor elevation.

Type of material for door panel and door-frame clarify according to the technical card

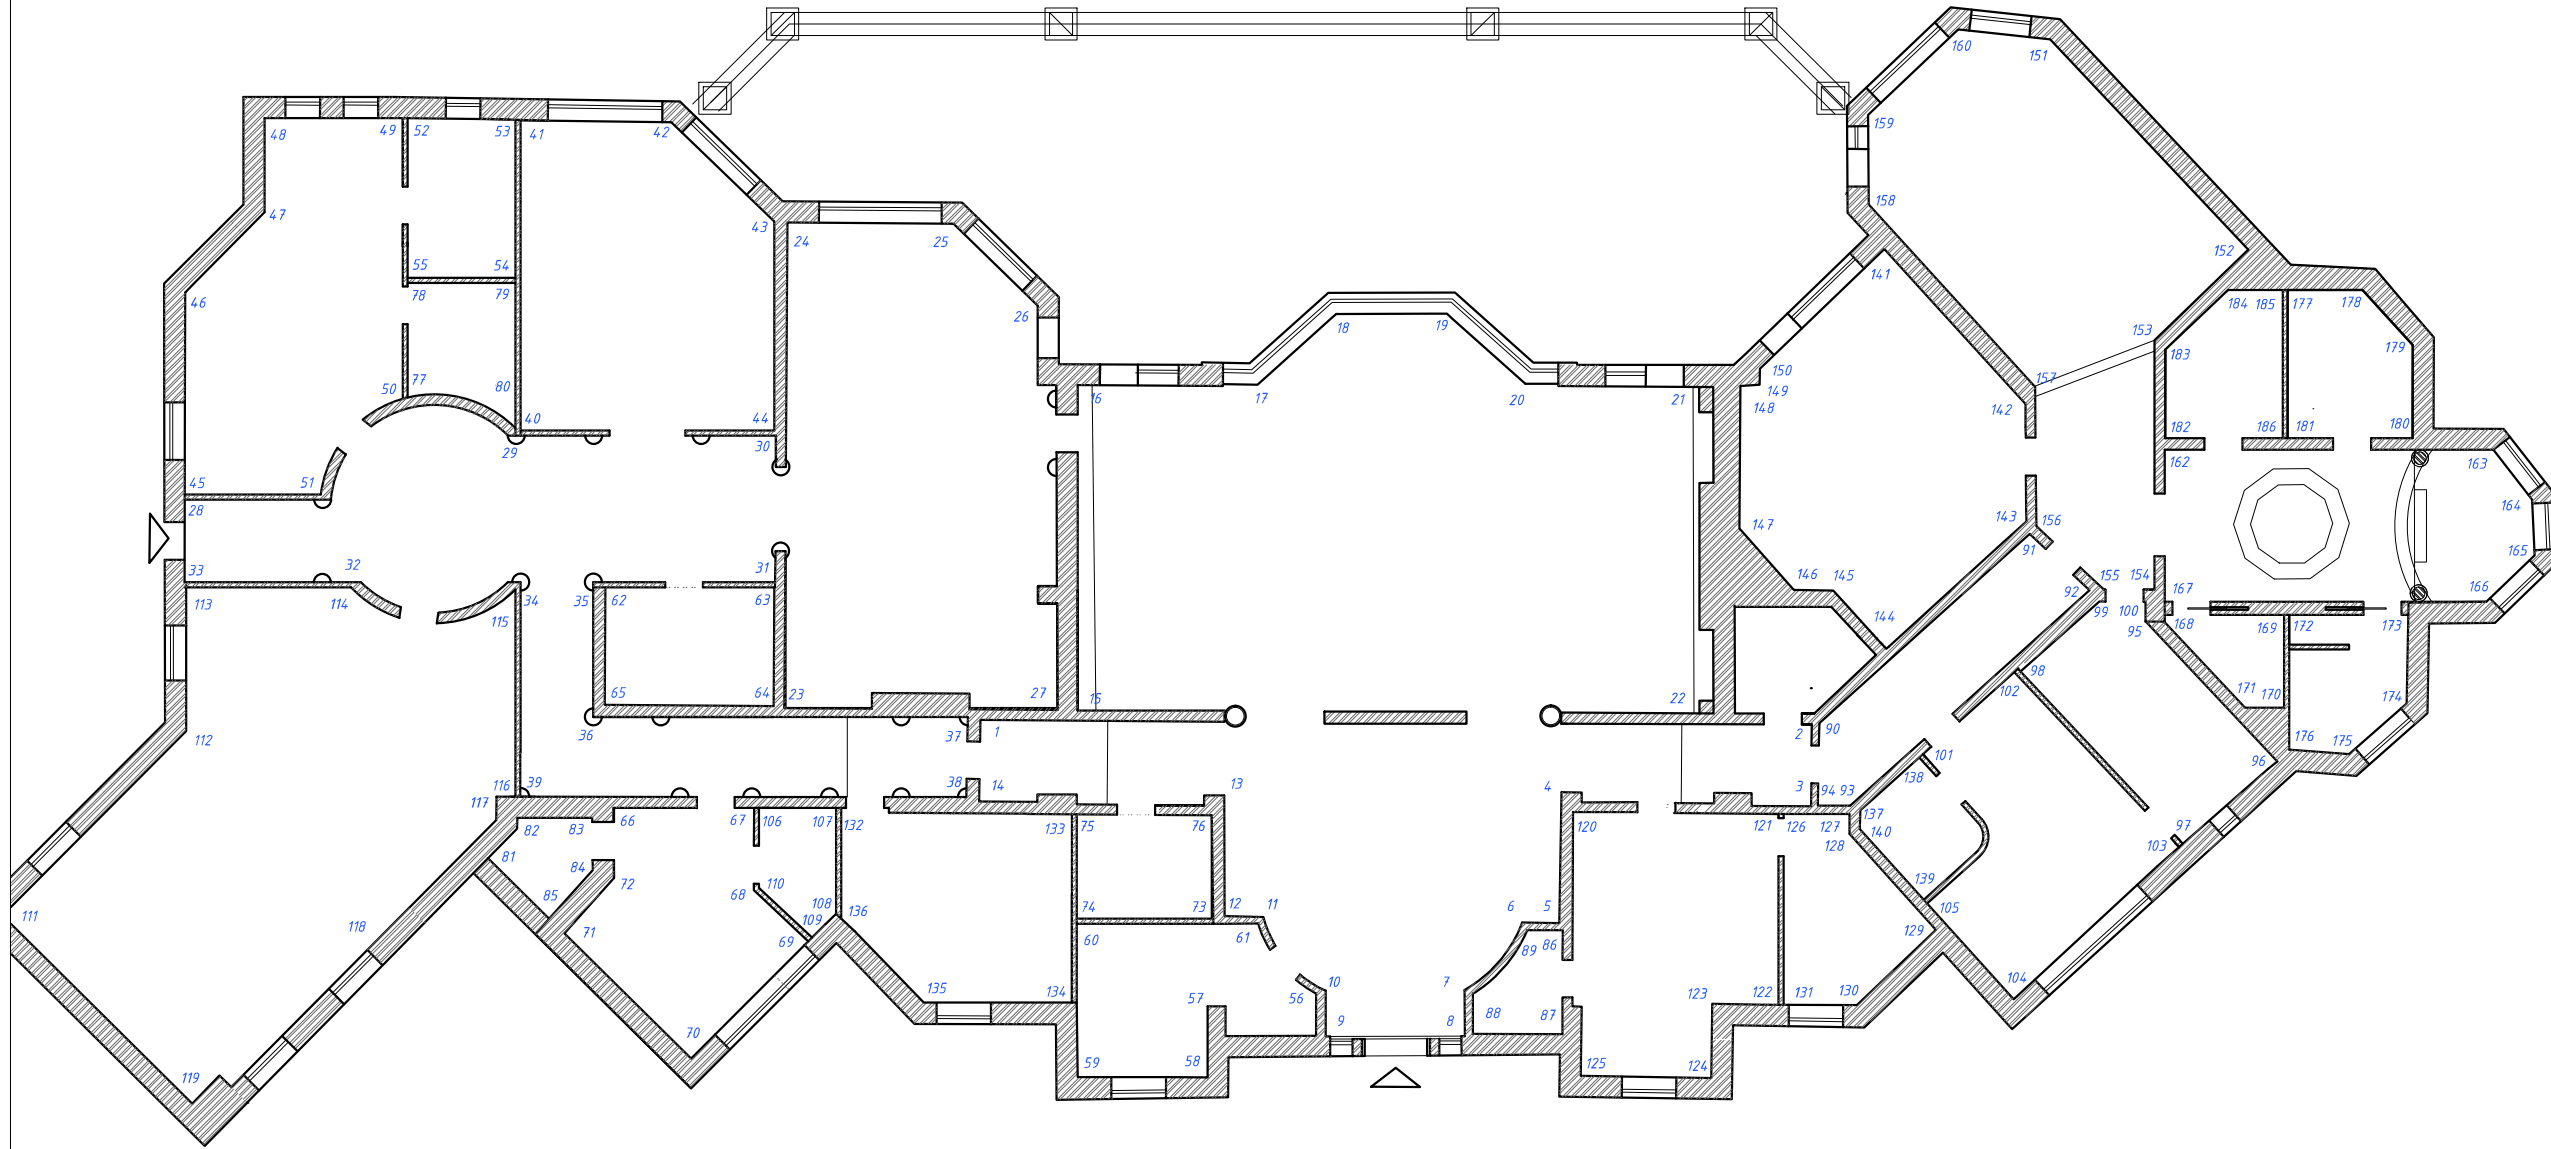

DP -13.1
Wall Denomination scheme

Design Project	LUXURY ANTONOVICH DESIGN	
	Page	Wall Denomination scheme
	DP-13.1	
Abu Dhabi	LUXURY Antonovich Architecture & Design INTERIORS ROYAL STYLE COMPUTER GRAPHIC DESIGN SERV +971 45 513 144 2301 office, 23 fl, Tower 1 Boulevard Plaza, Dubai www.antonovich-design.ae	

Name of the room	№	Section scheme	Material	Amount,l.m.	Name of the room	№	Section scheme	Material	Amount,l.m.	Name of the room	№	Section scheme	Material	Amount,l.m.	
Hall1 (room№1)	1		Cornice gypsum, custom made <i>along the perimeter</i>	amount look wall schemes	Guest bedroom1 (room№7)	1		Gypsum molding, "Petergof" K33 <i>along the perimeter</i>	amount look wall schemes	Water closet 3(№19)	5		Rosette Petergof P 50	20pt	
	2		Gypsum molding, "Petergof" T157 <i>along the perimeter</i>	amount look wall schemes		2		Rosette Petergof P 184	1pt		6		Cornice Petergof T 277	17,25 l.m.	
	3		Gypsum molding, "Petergof" T 361 <i>along the perimeter</i>	amount look wall schemes		3		Molding Petergof T 33	23,00 l.m.		1		Gypsum molding, "Petergof" K33 <i>along the perimeter</i>	amount look wall schemes	
	4		Molding Petergof custom made	17,20 l.m.		4		Decor Petergof custom made	17pt	2		Molding Petergof T 33	10,00 l.m.		
	5		Molding Petergof T 33	34,00 l.m.	Dressing room2(№8)	1		Gypsum molding, "Petergof" T26 <i>along the perimeter</i>	amount look wall schemes	Dressing room3(№20)	1		Gypsum molding, "Petergof" custom made <i>along the perimeter</i>	amount look wall schemes	
	6		Decor Petergof custom made	8pt	Bathroom1(№9)	1		Gypsum molding, "Petergof" T258 <i>along the perimeter</i>	amount look wall schemes	Boy's bedroom(№21)	1		звездочка Cornice, "Petergof" K1 <i>along the perimeter</i>	amount look wall schemes	
	7		Decor Petergof custom made	20pt		2		Decor Petergof custom made	1pt		2		Gypsum molding, "Petergof" K99 <i>along the perimeter</i>	amount look wall schemes	
Dressing room1(№2)	1		gypsum Cornice, "Petergof" custom made <i>along the perimeter</i>	amount look wall schemes		Playroom(№10)	3		Gypsum molding, custom made	6,00 l.m.	Bathroom3(№22)	1		gypsum Cornice "Petergof" T371 <i>along the perimeter</i>	amount look wall schemes
Living room (room№3)	1		Cornice gypsum, custom made <i>along the perimeter</i>	amount look wall schemes	1			Gypsum molding, "Petergof" K33 <i>along the perimeter</i>	amount look wall schemes	2			gypsum Cornice "Petergof" custom made <i>along the perimeter</i>	amount look wall schemes	
	2		Gypsum molding, "Petergof" T157 <i>along the perimeter</i>	amount look wall schemes	2			Gypsum molding, "Petergof" T132 <i>along the perimeter</i>	amount look wall schemes	3			Molding Petergof T 33	5,00 l.m.	
	3		Gypsum molding, "Petergof" T 361 <i>along the perimeter</i>	amount look wall schemes	3			Cornice Petergof T105	26,00 l.m.	4			Cornice Petergof T378	6,50 l.m.	
	4		Cornice Petergof T105	52,50 l.m.	Water closet1(№11)	1		gypsum Cornice "Petergof" T371 <i>along the perimeter</i>	amount look wall schemes	5			gypsum Decor, custom made	4pt	
	5		Cornice Petergof T32	14,40 l.m.		2		Gypsum molding, "Petergof" T37 <i>along the perimeter</i>	amount look wall schemes	1			Gypsum molding, "Petergof" T27 <i>along the perimeter</i>	amount look wall schemes	
	6		Molding Petergof T 33	14,00 l.m.		3		Gypsum molding, "Petergof" T37	6,30 l.m.	2			Molding Petergof custom made	12,60 l.m.	
	7		Decor Petergof custom made	10pt	Cinema-room (№12)	4		звездочка Rosette, "Petergof" P9	1pt	Bedroom. (№25)		1		звездочка Cornice, "Petergof" K113 <i>along the perimeter</i>	amount look wall schemes
	8		Decor Petergof custom made	3pt		1		Gypsum molding, "Petergof" T136 <i>along the perimeter</i>	amount look wall schemes			2		Gypsum molding, "Petergof" T201 <i>along the perimeter</i>	amount look wall schemes
	9		Molding Petergof T 179	75,20 l.m.		2		Cornice Petergof T105	29,00 l.m.		3		Cornice Petergof T32	22,60 l.m.	
Kitchen (room№4)	1		Gypsum molding, "Petergof" K73 <i>along the perimeter</i>	amount look wall schemes	Guest bedroom 2(№13)	3		Molding Petergof T 33	5,00 l.m.		4		Rosette Petergof P216	1pt	
	2		Gypsum molding, "Petergof" P 44b <i>along the perimeter</i>	amount look wall schemes		1		Gypsum molding, "Petergof" T27 <i>along the perimeter</i>	amount look wall schemes	5		gypsum Decor, custom made	4pt		
	3		Gypsum molding, "Petergof" T5 <i>along the perimeter</i>	amount look wall schemes		2		звездочка Rosette, "Petergof" custom made	1pt	6		Gypsum molding, "Petergof" T201	8,00 l.m.		
	4		Cornice Petergof T105	38,50 l.m.	Bathroom 5(№14)	3		Cornice Petergof T105	8,10 l.m.	Bathroom 4(№26)	1		Gypsum molding, "Petergof" K33 <i>along the perimeter</i>	amount look wall schemes	
	6		Molding Petergof T 33	25,00 l.m.		1		Gypsum molding, "Petergof" K33 <i>along the perimeter</i>	amount look wall schemes		2		Gypsum molding, "Petergof" P5 <i>along the perimeter</i>	amount look wall schemes	
	7		Decor Petergof custom made	13pt		2		Gypsum molding, "Petergof" T49 <i>along the perimeter</i>	amount look wall schemes		3		Gypsum molding, "Petergof" T221	13,70 l.m.	
Hall2 (room№5)	1		Gypsum molding, "Petergof" P 44b <i>along the perimeter</i>	amount look wall schemes	Dressing room(№15)	4		Molding Petergof T 33	3,70 l.m.		4		Cornice Petergof T378	20,50 l.m.	
	2		Gypsum molding, "Petergof" T5 <i>along the perimeter</i>	amount look wall schemes		1		Gypsum molding, "Petergof" T136 <i>along the perimeter</i>	amount look wall schemes		5		gypsum Decor, custom made	4pt	
	3		Molding Petergof T 33	36,00 l.m.	Bathroom.2(№16)	1		gypsum Cornice "Petergof" custom made <i>along the perimeter</i>	amount look wall schemes		6		gypsum Decor, custom made	10pt	
	4		Decor gypsum, custom made	16 pt		2		Gypsum molding, "Petergof" P 44b <i>along the perimeter</i>	amount look wall schemes	Water closet(№29) Shower room (№30)	1		Gypsum molding, "Petergof" K33 <i>along the perimeter</i>	amount look wall schemes	
	5		Gypsum molding, custom made	40,50 l.m.	Hall3(№17)	1		Gypsum molding, "Petergof" T5 <i>along the perimeter</i>	amount look wall schemes		2		Gypsum molding, "Petergof" P5 <i>along the perimeter</i>	amount look wall schemes	
Rest room (room№6)	1		Cornice Petergof T32 <i>along the perimeter</i>	amount look wall schemes	Girl's bedroom(№18)	2		Molding Petergof T 33	14,50 l.m.		1		Gypsum molding, "Petergof" T83 <i>along the perimeter</i>	amount look wall schemes	
	2		Gypsum molding, "Petergof" P 44b <i>along the perimeter</i>	amount look wall schemes		3		Decor gypsum, custom made	8 pt		2		Gypsum molding, "Petergof" T 292 <i>along the perimeter</i>	amount look wall schemes	
	3		Rosette Petergof P 100	1 pt		4		Gypsum molding, "Petergof" K33	amount look wall schemes		3		Gypsum molding, "Petergof" T351 <i>along the perimeter</i>	amount look wall schemes	
	4		Cornice Petergof T 277	37,70 l.m.		1		Gypsum molding, "Petergof" K33	amount look wall schemes	Water closet(№31)	4		Gypsum molding, "Petergof" P 44b	5,10 l.m.	
	5		Cornice Petergof T 172	10,35 l.m.	Water closet(№31)	2		Cornice Petergof T139	15,00 l.m.		5		Gypsum molding, "Petergof" T5	5,10 l.m.	
	6		Molding Petergof T 33	10,35 l.m.		3		Molding Petergof T 33	20,00 l.m.						
	7		Molding Petergof T 49	80,00 l.m.		4		Rosette Petergof P 197	1 pt						

Room name	Furniture name	Dimensions, mm	Amount, pt	Notes	Room name	Furniture name	Dimensions, mm	Amount, pt	Notes
1. Hall1	Console	L.2000xW.550xH.920	1	Achymia by Jumbo Collection- Living Area 3018	13. Guest bedroom2	Bed	L.2030 W.2020 H.1800	1	Volpi - Notte Emma 5004
	Pouf	L.1850xW.700xH.660	1	MANTELLASSI Shirley-1		Night stands	L.600xW.310xH.710	2	Tea VOLPI 2640/W
	Sofa	L.2140xW.970xH.820	1	MANTELLASSI Wales	14. Bathroom 5	Shower room		1	
2. Dressing room1	Cupboard			custom made		Washbasin	L.840 W.500 H.830	1	Collection CAPITONNE factory IL TEMPO DELpm. TD 2570
	Pouf	L.1040xW.630xH.530	1	Pouf JUMBO COLLECTION SHE-78b		Toilet		1	Lineatre Lady
3. Living room	Sofa	L.2750xW.1050xH.1100	2	JUMBO COLLECTION REG-43SBC	15. Dressing room	Cupboard			custom made
	Armchair	L.1160xW.1050xH.1000	2	JUMBO COLLECTION REG-41SBC	16. Bathroom 2	Washbasin	L.1300 W.500 H.850	1	Evrolegno Narciso
	Rack	L.1330xW.1330xH.500	4	JUMBO COLLECTION REG-77		Heated towel rail	L.500	1	Devon&devon Armonia 3
	Coffee table	L.1700xW.530xH.500	2	JUMBO COLLECTION REG-46		Toilet		1	Lineatre Lady
	Piano		1			Bidet		1	Lineatre Lady
	Console	L.1450 W.450 H.850	2	Turri - Baroque	17. Hall1	Console	L.1340 W.500 H.920	1	Volpi - Boemia 1145 - Living Area 3018
	Wall for TV	L.2220 W.510 H.2240	1	Vismara Baroque		Bed	L.1300xW.2000xH.1850	2	SAMUELE CREAZIONI Art CR/692-1 , custom made
	Armchair	L.620xW.680xH.1040	2	JUMBO COLLECTION HER-16b	18. Women's bedroom	Night stand	L.670xW.400xH.600	1	Bertino CREAZIONI CR/3723
	Table	L.900	1			Commode	L.1400xW.560xH.850	1	Berto CREAZIONI CR/726
	Fireplace	L.2200 W.600 H.1600	1	custom made		Armchair	L.800xW.800xH.1100	2	TIZZI CREAZIONI CR/3801
	Table	L.3000xW.1200xH.780	1	JUMBO COLLECTION REG-14--2b		Sofa	L.1630xW.780xH.1120	1	PIERMARIA MIKONOS DIVANO 2
	Chairs	L.610xW.580xH.1180	10	TURRI TC142	19. Water closet3	Bath	L.1800xW.900	1	Villeroy & Boch Sentique
	Rack for flowers	L.500	2			Washbasin	L.1800 W.500 H.850	1	EUROLEGNO GLAMOUR
4. Kitchen	Kitchen with island		1	ARCA Belle-1, custom made		Heated towel rail	L.500	1	Margaroli
	Bar chair	L.510xW.510xH.1000	4	Villa COSTANTINI PIETRO 9167B		Toilet		1	
	Table	L.2000xxH.780	1	BELCOR VE0154AX , custom made		Bidet		1	
	Chairs	L.540xW.620xH.1080	8	SCAPPINI SE 415_1		Shower room	L.1000xW.1000	1	
	Wall for TV with gl.case	L.4800xW.600xH.2700	1	ARCA Belle-1, custom made	20. Dressing room	Cupboard			custom made
	Sofa	L.4800xW.1100xH.1150	1	CEPPI 2937	21. Men's bedroom	Bed	L.1300xW.2000	1	Visionaire
6. Rest room	Armchair	L.850xW.900xH.1030	2	CEPPI 2906		Rack		4	
	Coffee table	L.1600xH.480	1	CEPPI 2938		Sofa	L.1800xW.850	1	Visionaire
	Rack	L.530xH.680	2	GIACOMO ALTA CORTE TN130		Glass case	L.800	1	
	TV bollard	L.2600 W.480 H.650	1	Louis XV, Fac. Brogiato , custom made		Work table	L.1800xW.600	1	Visionaire
	Console	L.1450 W.670 H.1050	2	Andrea Fanfani - Living Area 3018		Chair		1	
	Bed	L.2350 W.2350 H.1260	1	Frou Frou brend Promemoria	22. Bathroom 3	Bath	L.1800xW.700	1	Villeroy & Boch Sentique
7. Guest room	Night stands	L.630 W.380 H.670	2	SANTAROSSA VG021BL Sw		Washbasin	L.840xW.500xH.830	1	Collection CAPITONNE factory IL TEMPO DELpm. TD 2570
	Commode	L.1230xW.800xH.920	1	PIERMARIA MAISON COMO		Toilet		1	Villeroy & Boch Sentique
	Armchair	L.630xW.800xH.1200	3	BRUNO ZAMPA Greta sedia	23. Dressing room 4	Cupboard			custom made
	Rack	L.600xH.700	1	FIDIA ELLEDUE AT 521		Work table	L.2100xW.2000xH.780	1	FORMICHI ASC025+ASC026
	Dressing table	L.1250xW.540xH.860	1			Armchair	L.870xW.850xH.1640	1	MANTELLASSI Allegra-1
8. Dressing room2	Cupboard			custom made	24. Cabinet	Chair	L.580xW.720xH.1130	2	CEPPI 2915
9. Bathroom1	Bath	L.1800xW.900	1	Villeroy & Boch Sentique		Fireplace	L.1960xH.1600	1	custom made
	Washbasin	L.1730 W.600 H.850	1	Epoque, series NOVARREDA		Sofa	L.2150xW.880xH.720	1	MANTELLASSI Chesterfield-1
	Heated towel rail	L.500	1	Devon&devon Armonia 3		Rack	L.700xH.730	2	ANGELO CAPPELLINI 30123/7
	Toilet		1	Lineatre Lady	25. Bedroom.	Bed	L.2600xW.2100xH.198	1	MANET JUMBO COLLECTION MAN-102
10. Playroom	Bidet		1	Lineatre Lady		Night stands	L.750xW.410xH.720	2	JUMBO COLLECTION MAN-05b
	Sofa	L.3300xW.1000xH.950	3	Sofa BRUNO ZAMPA Patrick , custom made		Banquette	L.1660xW.520xH.480	1	JUMBO COLLECTION MAN-07
	Coffee table	L.800xH.800	3			Sofa	L.2900xW.1100xH.1450	1	MANET JUMBO COLLECTION MAN-93
	Console	L.1450 W.670 H.1050	1			Rack	L.750xW.750xH.580	2	MANET JUMBO COLLECTION MAN-77b
	Aquarium	L.1600 W.200 H.3045	1	custom made		Coffee table		1	
	Wall with work places	L.3400 W.700 H.2550	1	custom made		Commode with TV	L.2070xW.500xH.900	1	JUMBO COLLECTION MAN-11
	Wall with work places	L.2300 W.700	1	custom made		Dressing table	L.1500xW.500xH.800	1	MANET JUMBO COLLECTION MAN-03
	Wall with TV	L.5000 W.550 H.2550	1	custom made		Armchair	L.650xW.600xH.950	1	JUMBO COLLECTION MAN-06
11. Water closet1	Chairs		4		26,29,30 Bathroom	Bath	L.2400	1	Villeroy & Boch Sentique
	Bath	L.1800xW.900	1	Villeroy & Boch Sentique		Washbasin	L.2400 W.600 H.1000	1	Hatria Caroline
	Washbasin	L.1700 W.750 H.850	1	Hatria Caroline		Heated towel rail	L.500	1	Margaroli
	Heated towel rail	L.500	1	Margaroli		Toilet		1	Villeroy & Boch Sentique
	Toilet		1	Lineatre Lady		Bidet		1	Villeroy & Boch Sentique
12. Cinema-room	Bidet		1	Lineatre Lady		Shower room	L.2370 W.1425	1	custom made
	Sofa	L.2920xW.980xH.940	1	MANTELLASSI Blossom	31. Water closet	Washbasin	L.2000 W.560	1	
	Armchair	L.1060xW.900xH.880	1	MANTELLASSI Louvre-4		Heated towel rail	L.500	1	Margaroli
	Wall for TV	L.2400xW.550	1	Vismara Baroque		Toilet		1	Villeroy & Boch Sentique
	Coffee table	L.1400xW.700xH.270	1	MANTELLASSI Florindo-1		Bidet		1	Villeroy & Boch Sentique

LUXURY ANTONOVICH DESIGN

Design Project

Abu Dhabi

Page

DP-46

Furniture specification

ROYAL STYLE COMPUTER
GRAPHIC DESIGN SERV
+971 45 513 144
2301 office, 23 fl, Tower 1
Boulevard Plaza, Dubai
www.antonovich-design.ae

LUXURY

Antonovich

Architecture & Design
INTERIORS

DP - 46

Furniture specification

Room name	Conventions	Characteristics/ appointment	Amount, pt	Notes
1. Hall1		Cornice backlight	43 rm	Eurolamp LED
		Spotlight	10	Masiero
		Picture backlight	3	Odeon Light 2530/2W
		Partition backlight	1	Eurolamp LED
		Stained-glass panel backlight	2	Eurolamp LED
		Sconce	1	CORNELIO CAPPELLINI 630/ACC L930xH1500
2. Dressing room1		Furniture backlight		With motion sensor
		Spotlight	4	Masiero
		Ceiling light (chandelier)	1	EMERGROUP 8120 H.1300xL.1000
3. Living room		Spotlight	29	Masiero
		Sconce	4	
		Table lamp	2	CALAMANDREI CHIANINI 1119/G H.600xL.500
		Picture backlight	2	Odeon Light 2530/2W
		Column backlight	2	Eurolamp LED
		Partition backlight	1	Eurolamp LED
		Stained-glass panel backlight	4	Eurolamp LED
		Cornice backlight	66 rm	Eurolamp LED
4. Kitchen		Ceiling light (chandelier)	3	CORNELIO CAPPELLINI GEMMA.1300H.1050xL.1000
		Spotlight	36	Masiero
		Ceiling light (chandelier)	2	DIALMA BROWN DB000910 H.930xL.850
		Cornice backlight	42 rm	Eurolamp LED
5. Hall2		Worktop backlight	2	Eurolamp LED
		Picture backlight	9	Odeon Light 2530/2W
		Spotlight	10	Masiero
		Sconce	8	RIVA A/10 H.420
6. Rest room		Ceiling light (chandelier)	4	VISIONNAIRE Thalita L.1100xH.1200
		Cornice backlight	43 rm	Eurolamp LED
		Cornice backlight	38 rm	Eurolamp LED
		Sconce	2	CHELINI 816 L.280xW.210xH.570
6. Rest room		Ceiling light (chandelier)	1	EMERGROUP 4029/16L.1250xH.770
		Picture backlight	2	Odeon Light 2530/2W
		Spotlight	12	Masiero
		Table lamp	2	CASPANI TINO E/164/7 L.760

Room name	Conventions	Characteristics/ appointment	Amount, pt	Notes
7. Guest room		Ceiling light (chandelier)	1	BITOSSÌ LUCIANO 2822+2824 L.1000xH.700
		Spotlight	12	Masiero
		Mirror backlight	1	Eurolamp LED
		Sconce	2	BITOSSÌ LUCIANO
		Plush backlight	1	Eurolamp LED
		Table lamp	2	FLORENCE COLLECTIONS 338 H.450xW.450xH.900
8. Dressing room2		Ceiling light (chandelier)	1	EMERGROUP 8035/6 L.580xH.600
		Furniture backlight		With motion sensor
9. Bathroom 1		Backlight	2	
		Ceiling light (chandelier)	1	Springtime CASPANI TINO PM/3850/2 L.800xH.900
		Spotlight	8	Masiero
		Sconce	2	
10. Playroom		Cornice backlight	30 rm	Eurolamp LED
		Spotlight	27	Masiero
		Ceiling light (chandelier)	2	
		Backlight	10	
		Sconce	2	
		Table lamp	2	
11. Water closet1		Backlight	3	
		Spotlight	8	Masiero
		Sconce	2	
		Ceiling light (chandelier)	1	
12. Cinema-room		Sconce	4	
		Cornice backlight		Eurolamp LED
13. Bedroom for guests 2		Spotlight	12	Masiero
		Ceiling light (chandelier)	1	PREGNO LP04 L.780xH.780
		Spotlight	6	Masiero
		Cornice backlight	9 rm	Eurolamp LED
		Sconce	2	CHELINI 816 L.280xW.210xH.570
		Table lamp	2	

Room name	Conventions	Characteristics/ appointment	Amount, pt	Notes
14. Bathroom 5		Sconce	2	
		Niche backlight	1	
		Ceiling light (chandelier)	1	
		Cornice backlight	4 rm	Eurolamp LED
15. Dressing room		Spotlight	3	Masiero
		Furniture backlight		With motion sensor
16. Bathroom 2		Ceiling light (chandelier)	1	
		Sconce	2	
		Niche backlight		
17. Hall1		Ceiling light (chandelier)	1	VISIONNAIRE Thalita L.1100xH.1200
		Sconce	2	Masiero
		Picture backlight	2	Odeon Light 2530/2W
18. Women's bedroom		Ceiling light (chandelier)	1	ATMOSPHERA PF.CAP. LMS.02 L.750xH.600
		Spotlight	9	Masiero
		Integrated ceiling diode lamp	26	
		Sconce	4	
		Furniture backlight	1	
		Cornice backlight	34 rm	Eurolamp LED
		Table lamp	1	
19. Water closet3		Cornice backlight	11 rm	Eurolamp LED
		Sconce	2	EMERGROUP 3089/A2 L.340xW.220xH.340
		Ceiling light (chandelier)	1	Florian big GIUSTI PORTOS 504+P24 L.1840xH.700
		Spotlight	8	Masiero
		Integrated ceiling diode lamp	16	
		Furniture backlight	1	
20. Dressing room		Ceiling light (chandelier)	2	
		Furniture backlight		With motion sensor
21. Men's bedroom		Ceiling light (chandelier)	3	
		Furniture backlight	2	
22. Bathroom 3		Ceiling light (chandelier)	1	
		Sconce	2	
		Backlight	1	
		Cornice backlight	6 rm	

Room name	Conventions	Characteristics/ appointment	Amount, pt	Notes
23. Dressing room 4		Furniture backlight		With motion sensor
		Cornice backlight	13 rm	Eurolamp LED
24. Cabinet		Ceiling light (chandelier)	1	EMERGROUP 5660/12 L.1220xH.870
		Spotlight	14	Masiero
		Furniture backlight	2	
		Sconce	2	CHELINI 455 L.280xW.120xH.380
		Stained-glass panel backlight	61 rm	Eurolamp LED
		Table lamp	1	
25. Bedroom.		Sconce	4	EMERGROUP 8124 H.350xL.350
		Spotlight	20	Masiero
		Cornice backlight	18 rm	Eurolamp LED
		Ceiling light (chandelier)	1	Swarovski Brasline H.130 xL.75
26. Bathroom 4		Spotlight	19	Masiero
		Cornice backlight	7 rm	Eurolamp LED
		Ceiling light (chandelier)	1	SWAROVSKI, L.400xH.350 ELITE BOHEMIA
		Sconce	4	Pendant wall RM ARREDAMENTI L.360xW.220xH.320
27. Hutts		Sconce	2	
		Ceiling light (chandelier)	1	
		Backlight	4	
28. Sauna		Sconce	3	
		Cornice backlight	13 rm	Eurolamp LED
		Backlight	1	
		Ceiling light (chandelier)	1	Plafon / Celing lamp BLOW L.500xW.180
29. Water closet		Ceiling light (chandelier)	1	
		Backlight	2	
30. Shower room		Ceiling light (chandelier)	1	H 10108/60 Zonca H.220xL.600
		Spotlight	3	Masiero
31. Water closet		Niche backlight	1	
		Spotlight	6	Masiero
		Ceiling light (chandelier)	1	
		Sconce	2	
		Furniture backlight	1	

Room name	Device name	Amount,pt	Notes
1. Kitchen-Living room	TV and other devices	1	
	Refrigerator	1	
	Oven	1	Miele
	Dishwasher	1	Miele
	Cooking top	1	
	Extracting hood	1	
	Filter	1	
	Chopper	1	
	Microwawe oven	1	Miele
2. Rest room	TV and other devices	1	
3. Guest bedroom 1	TV and other devices	1	
4. Playroom	TV and other devices	1	
5. Cinema-room	TV and other devices	1	
6. Cabinet	TV and other devices	1	