



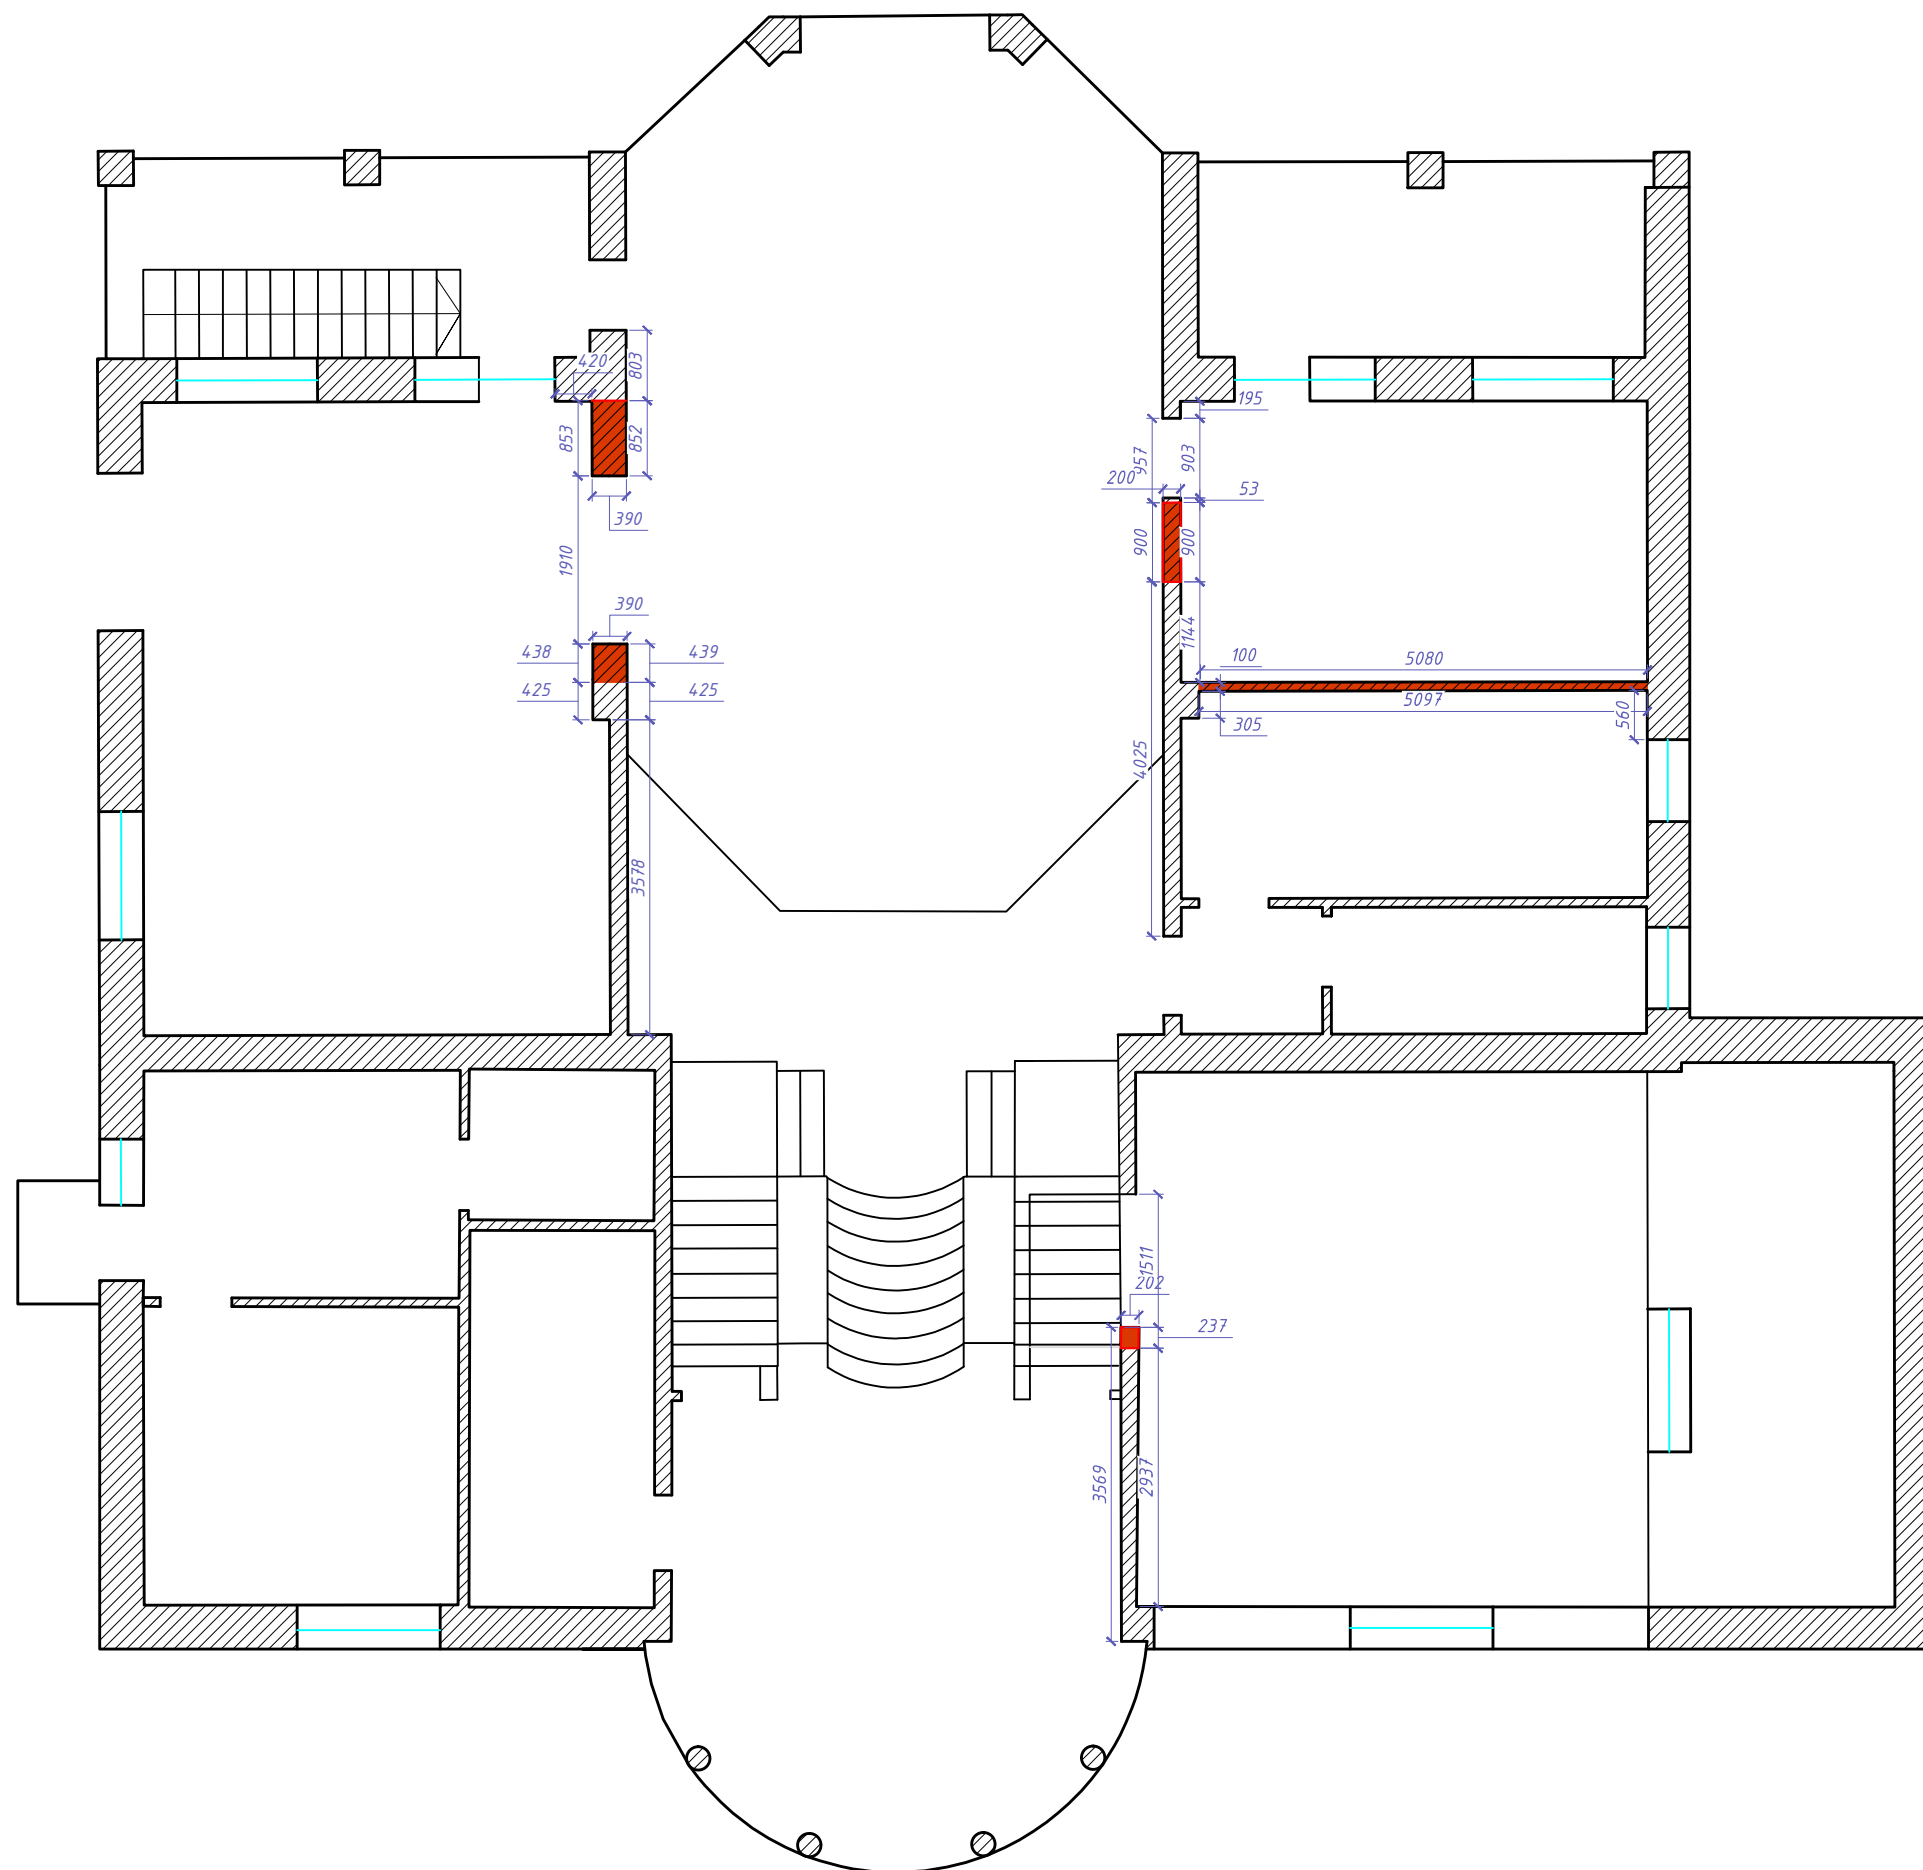

DP -2
Demounting scheme
1st floor

05.02.2015


[illegible]

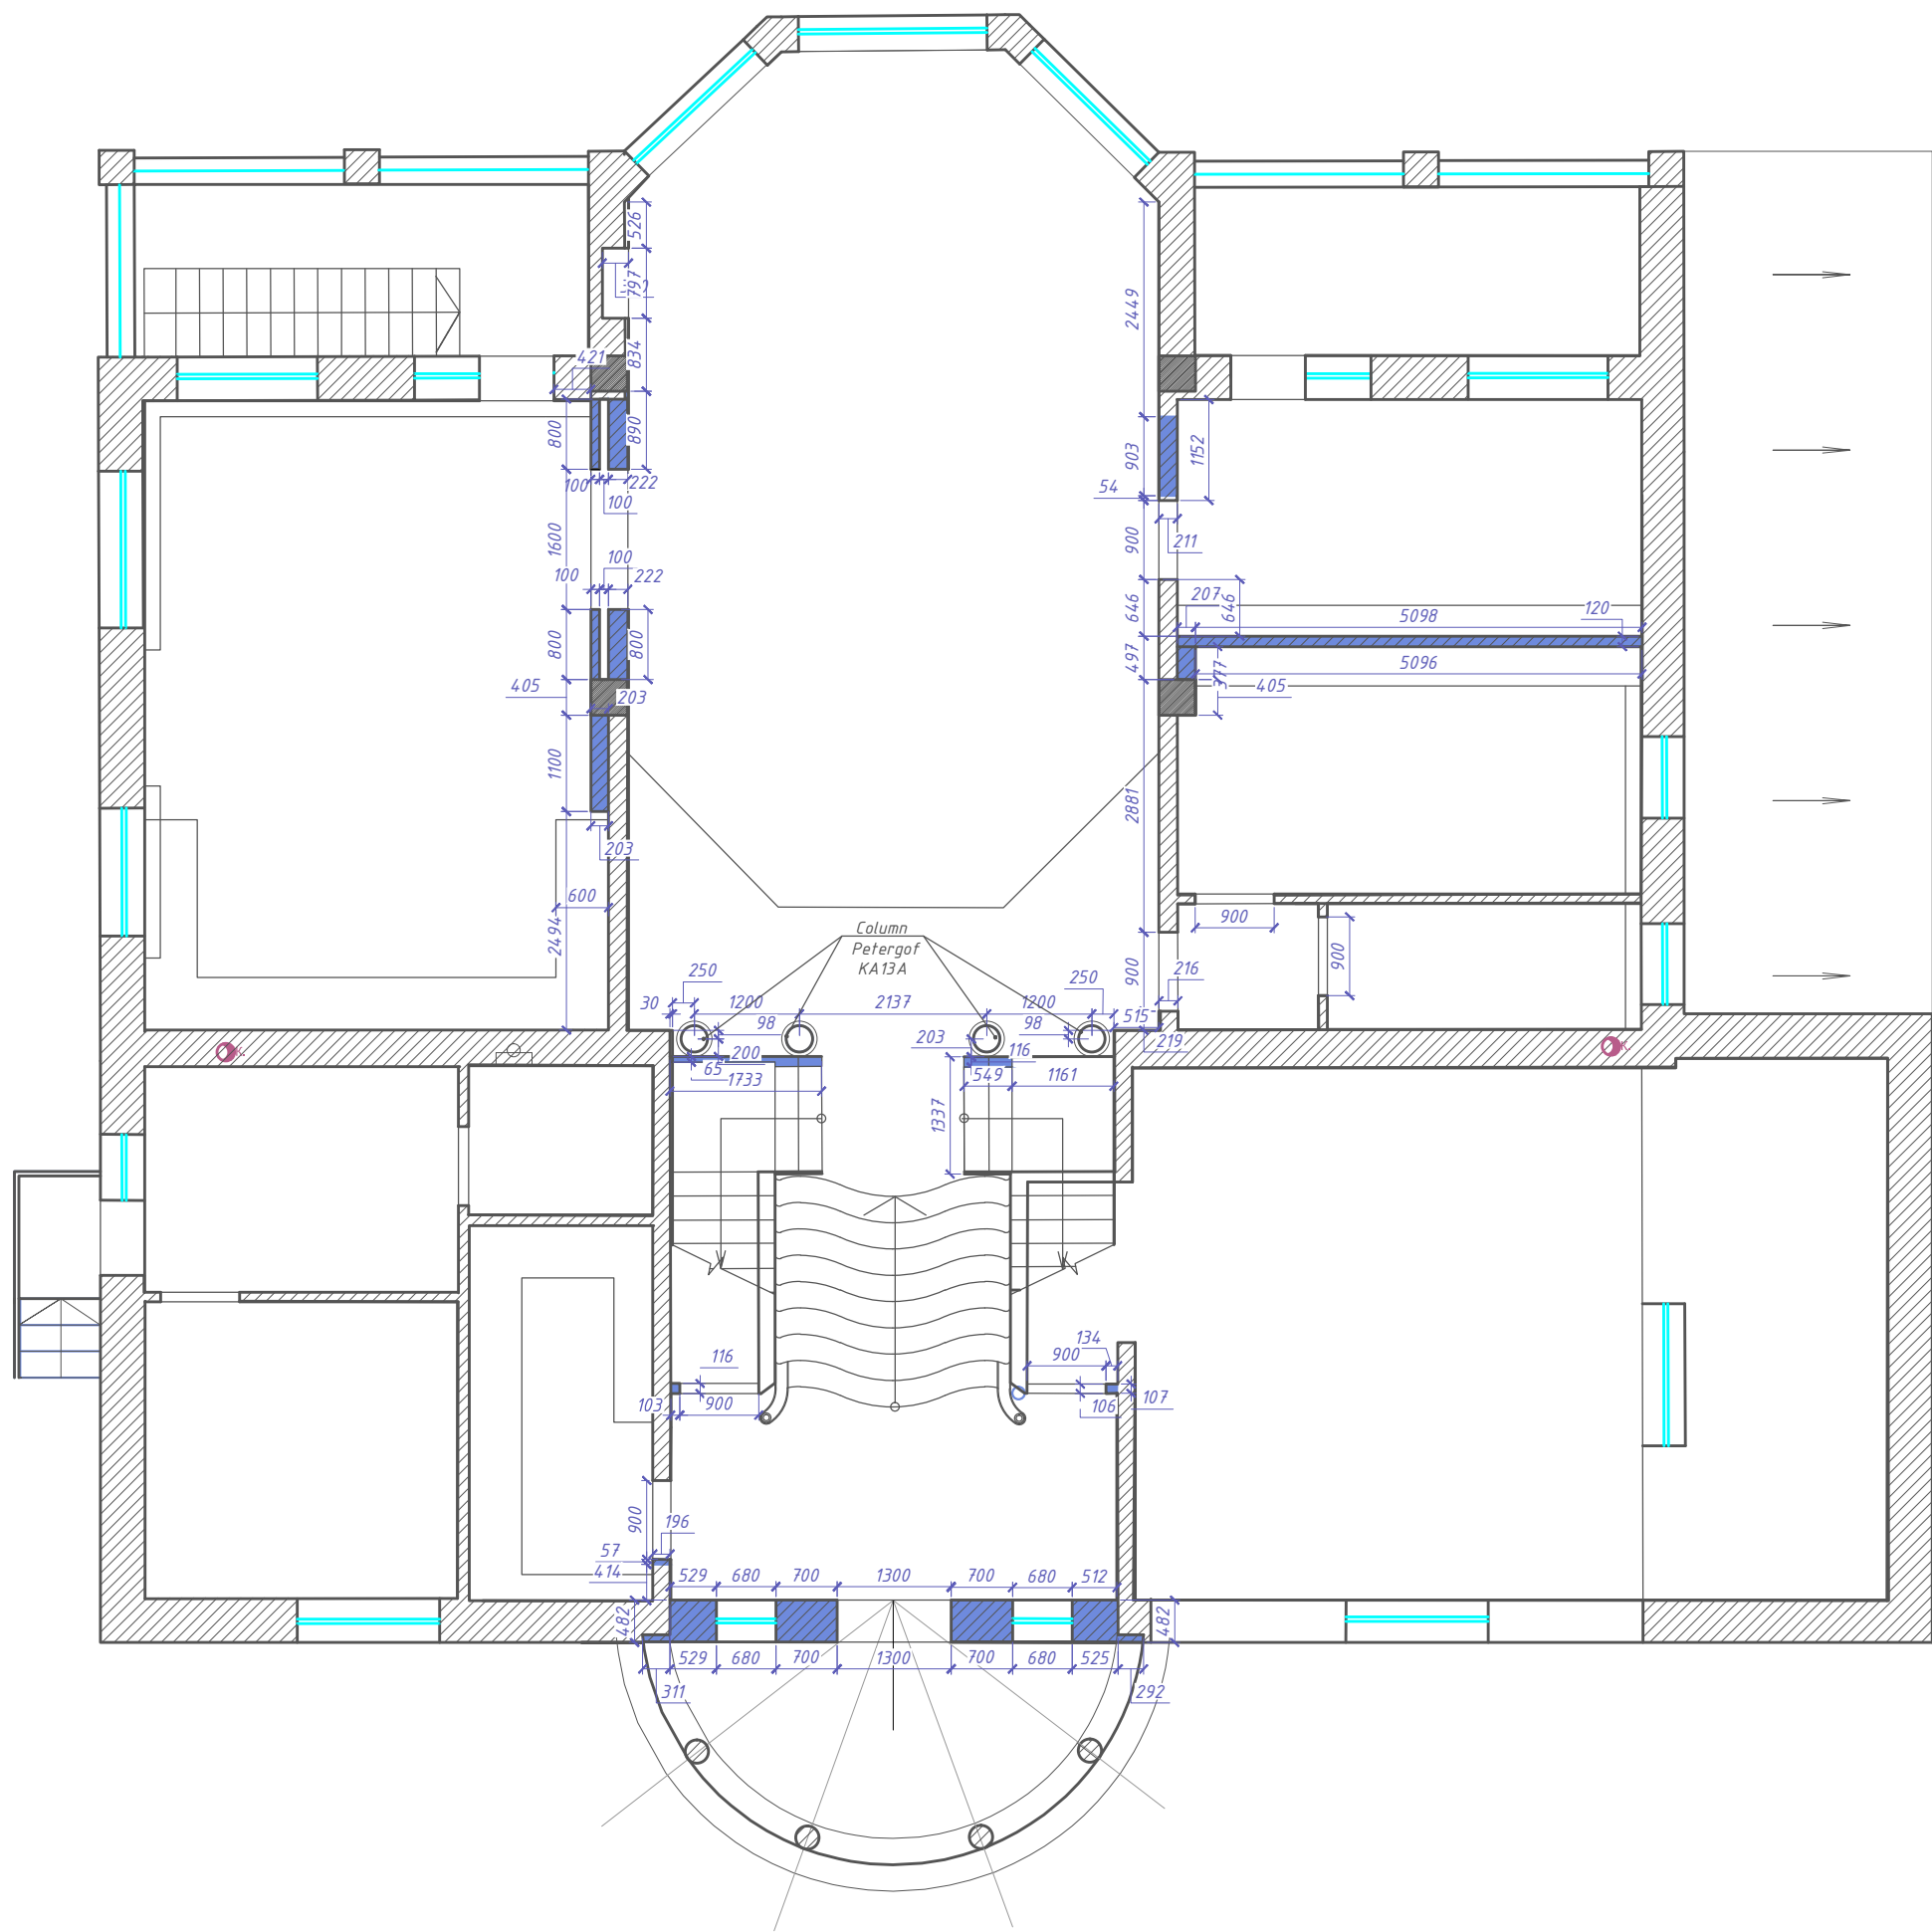

DP -3
Mounting scheme
1st floor

Note:
1.Wall width 120mm.
(wall width includes finishing)

LUXURY ANTONOVICH DESIGN	Design project		Luxury villa in Doha
	Page	Mounting scheme 1st floor	
DP- 3		LUXURY Antonovich Architecture & Design ROYAL STYLE COMPUTER GRAPHIC DESIGN SERV +971 45 513 144 2301 office, 23 fl, Tower 1 Boulevard Plaza, Dubai www.antonovich-design.ae	

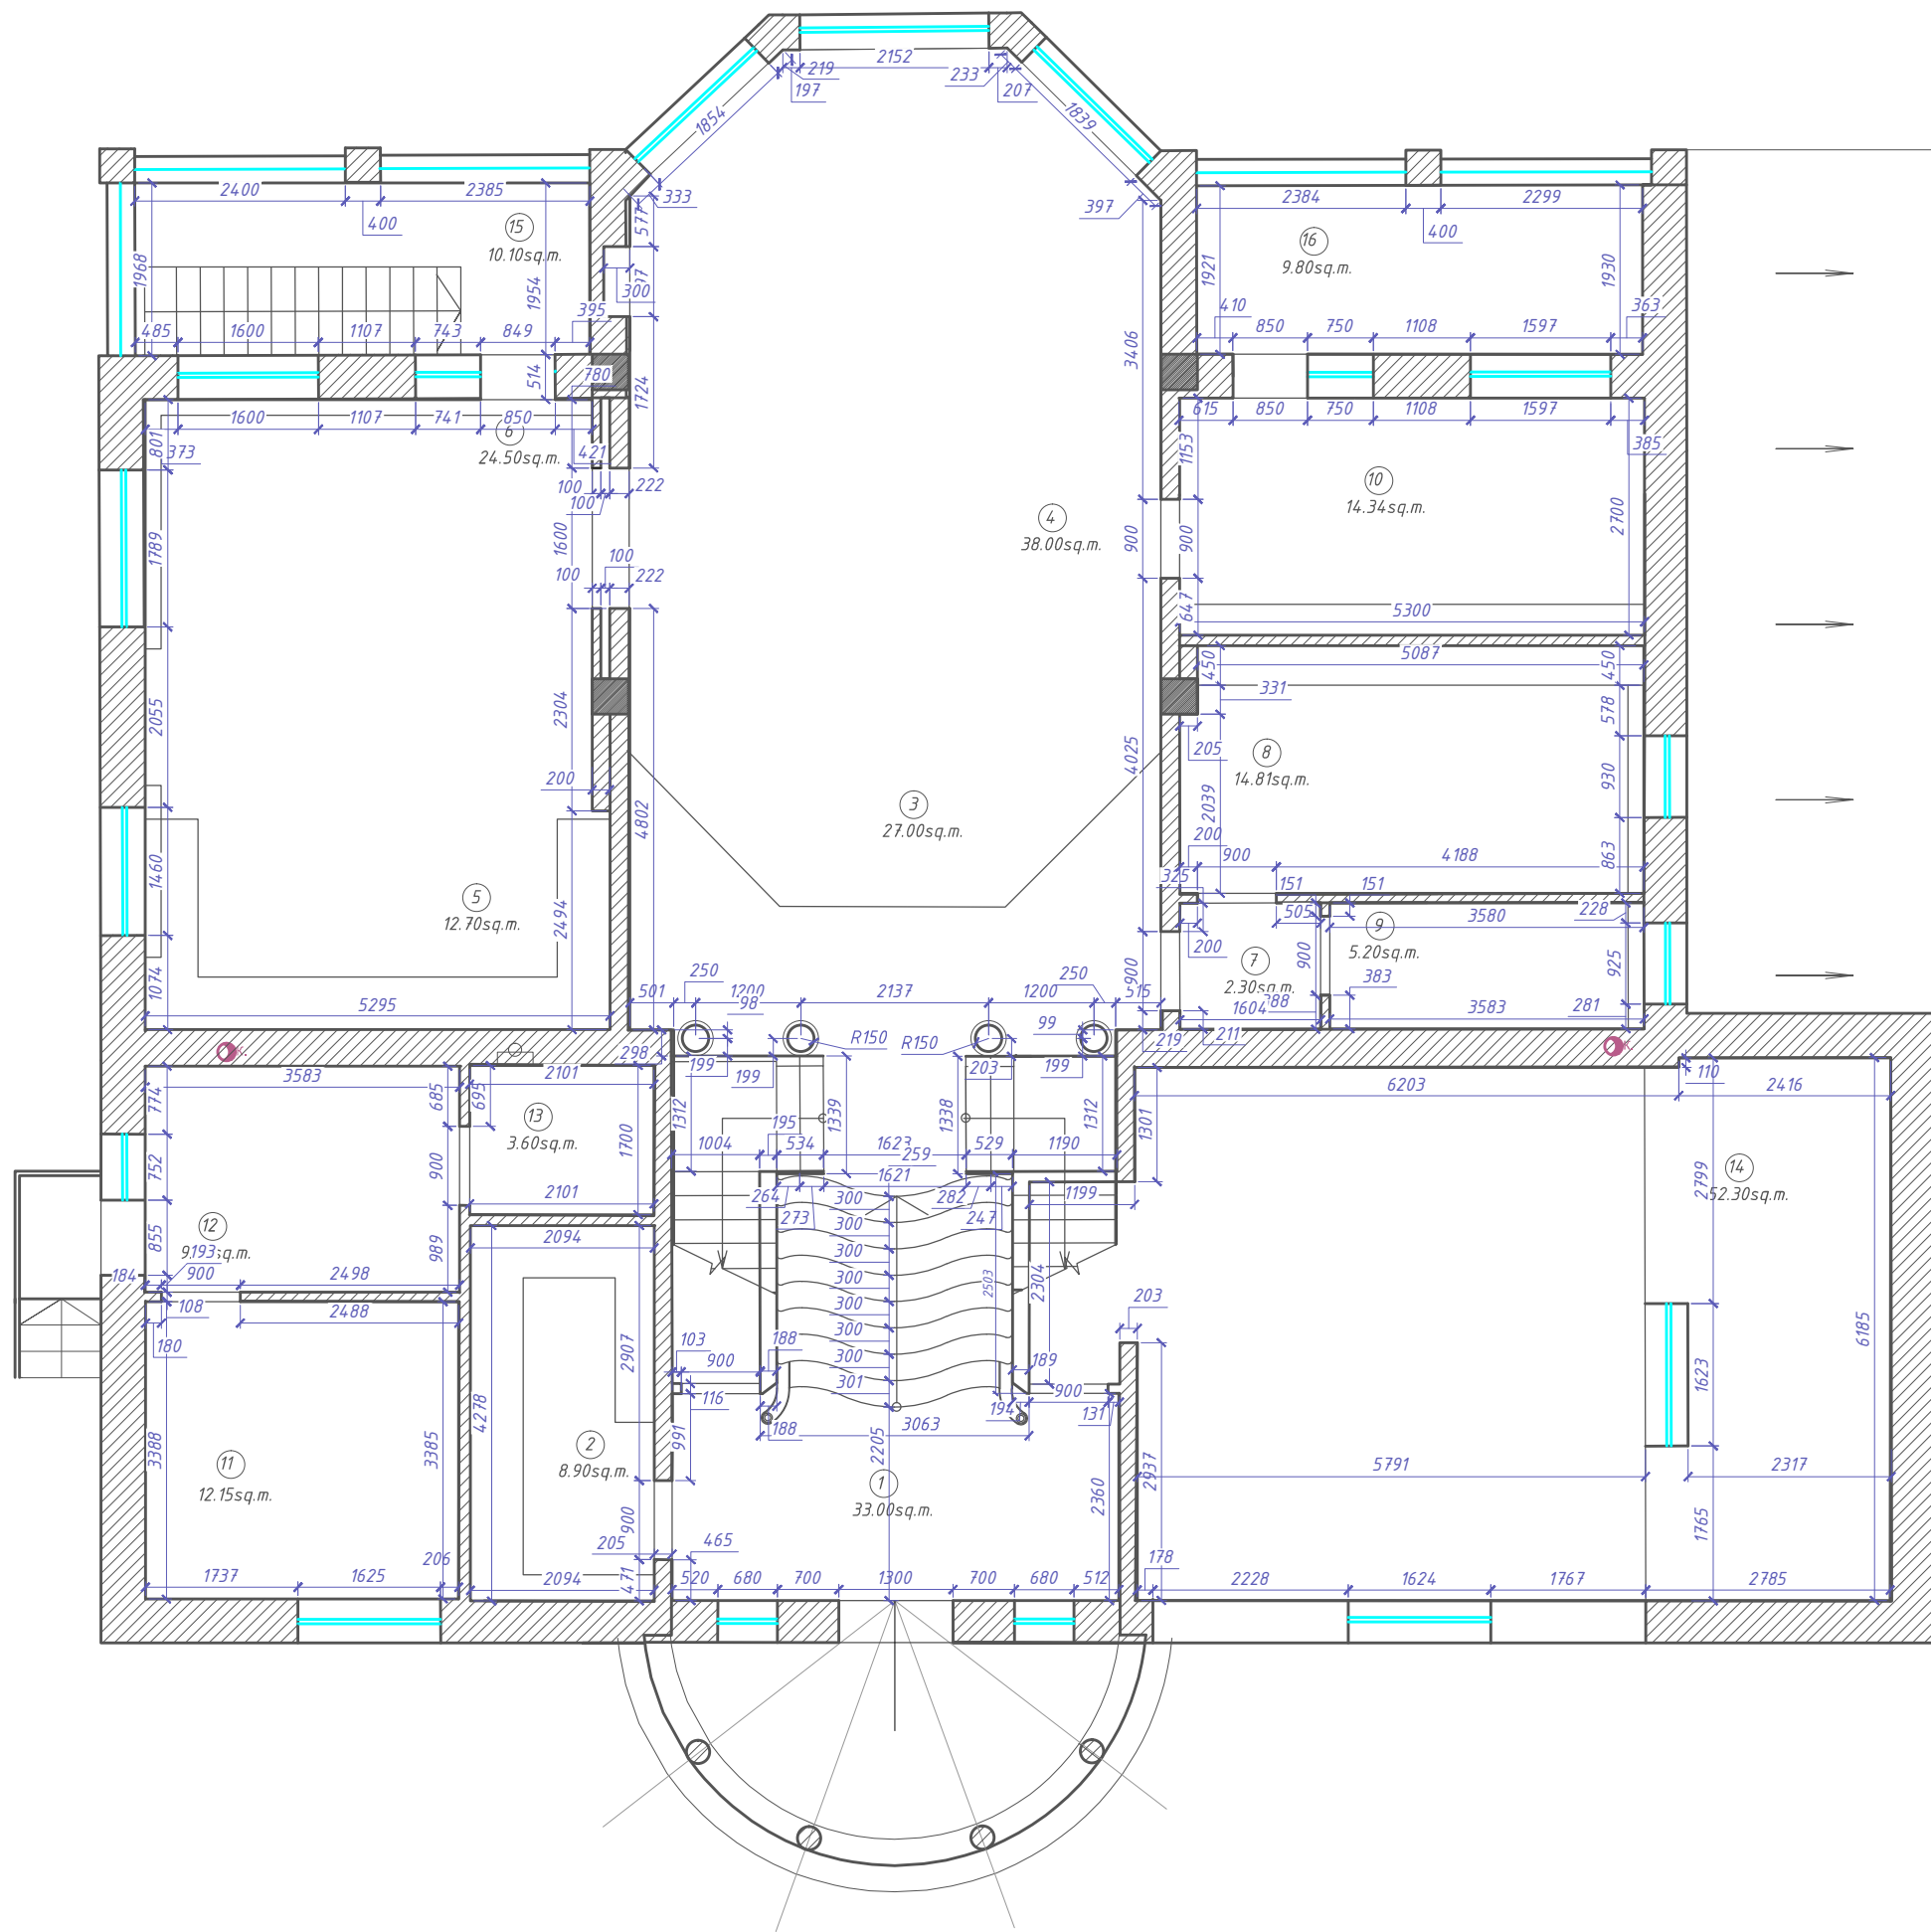

DP -4
Redevelopment scheme
1st floor

05.02.2015

LUXURY ANTONOVICH DESIGN

Redevelopment scheme
1st floor


Design project
Luxury villa
in Doha

Legend

N	Name	S sq.m.
1	Hall 1	33,00
2	Dressing room	8,90
3	Living room	27,00
4	Fireplace-room	38,00
5	Kitchen	12,70
6	Dining-room	24,50
7	Vestibule	2,30
8	Game-room	12,50
9	Bathroom	5,20
10	Cabinet	17,00
Total area		181,10
11	Staff room	12,15
12	Kitchen	9,30
13	Bathroom	3,60
14	Garage	52,30
15	Terrace	10,10
16	Terrace	9,80
Total area		97,25

Note:

LUXURY
Antonovich
Architecture & Design
INTERIORS
ROYAL STYLE COMPUTER
GRAPHIC DESIGN SERV
+971 45 513 144
2301 office, 23 fl, Tower 1
Boulevard Plaza, Dubai
www.antonovich-design.ae

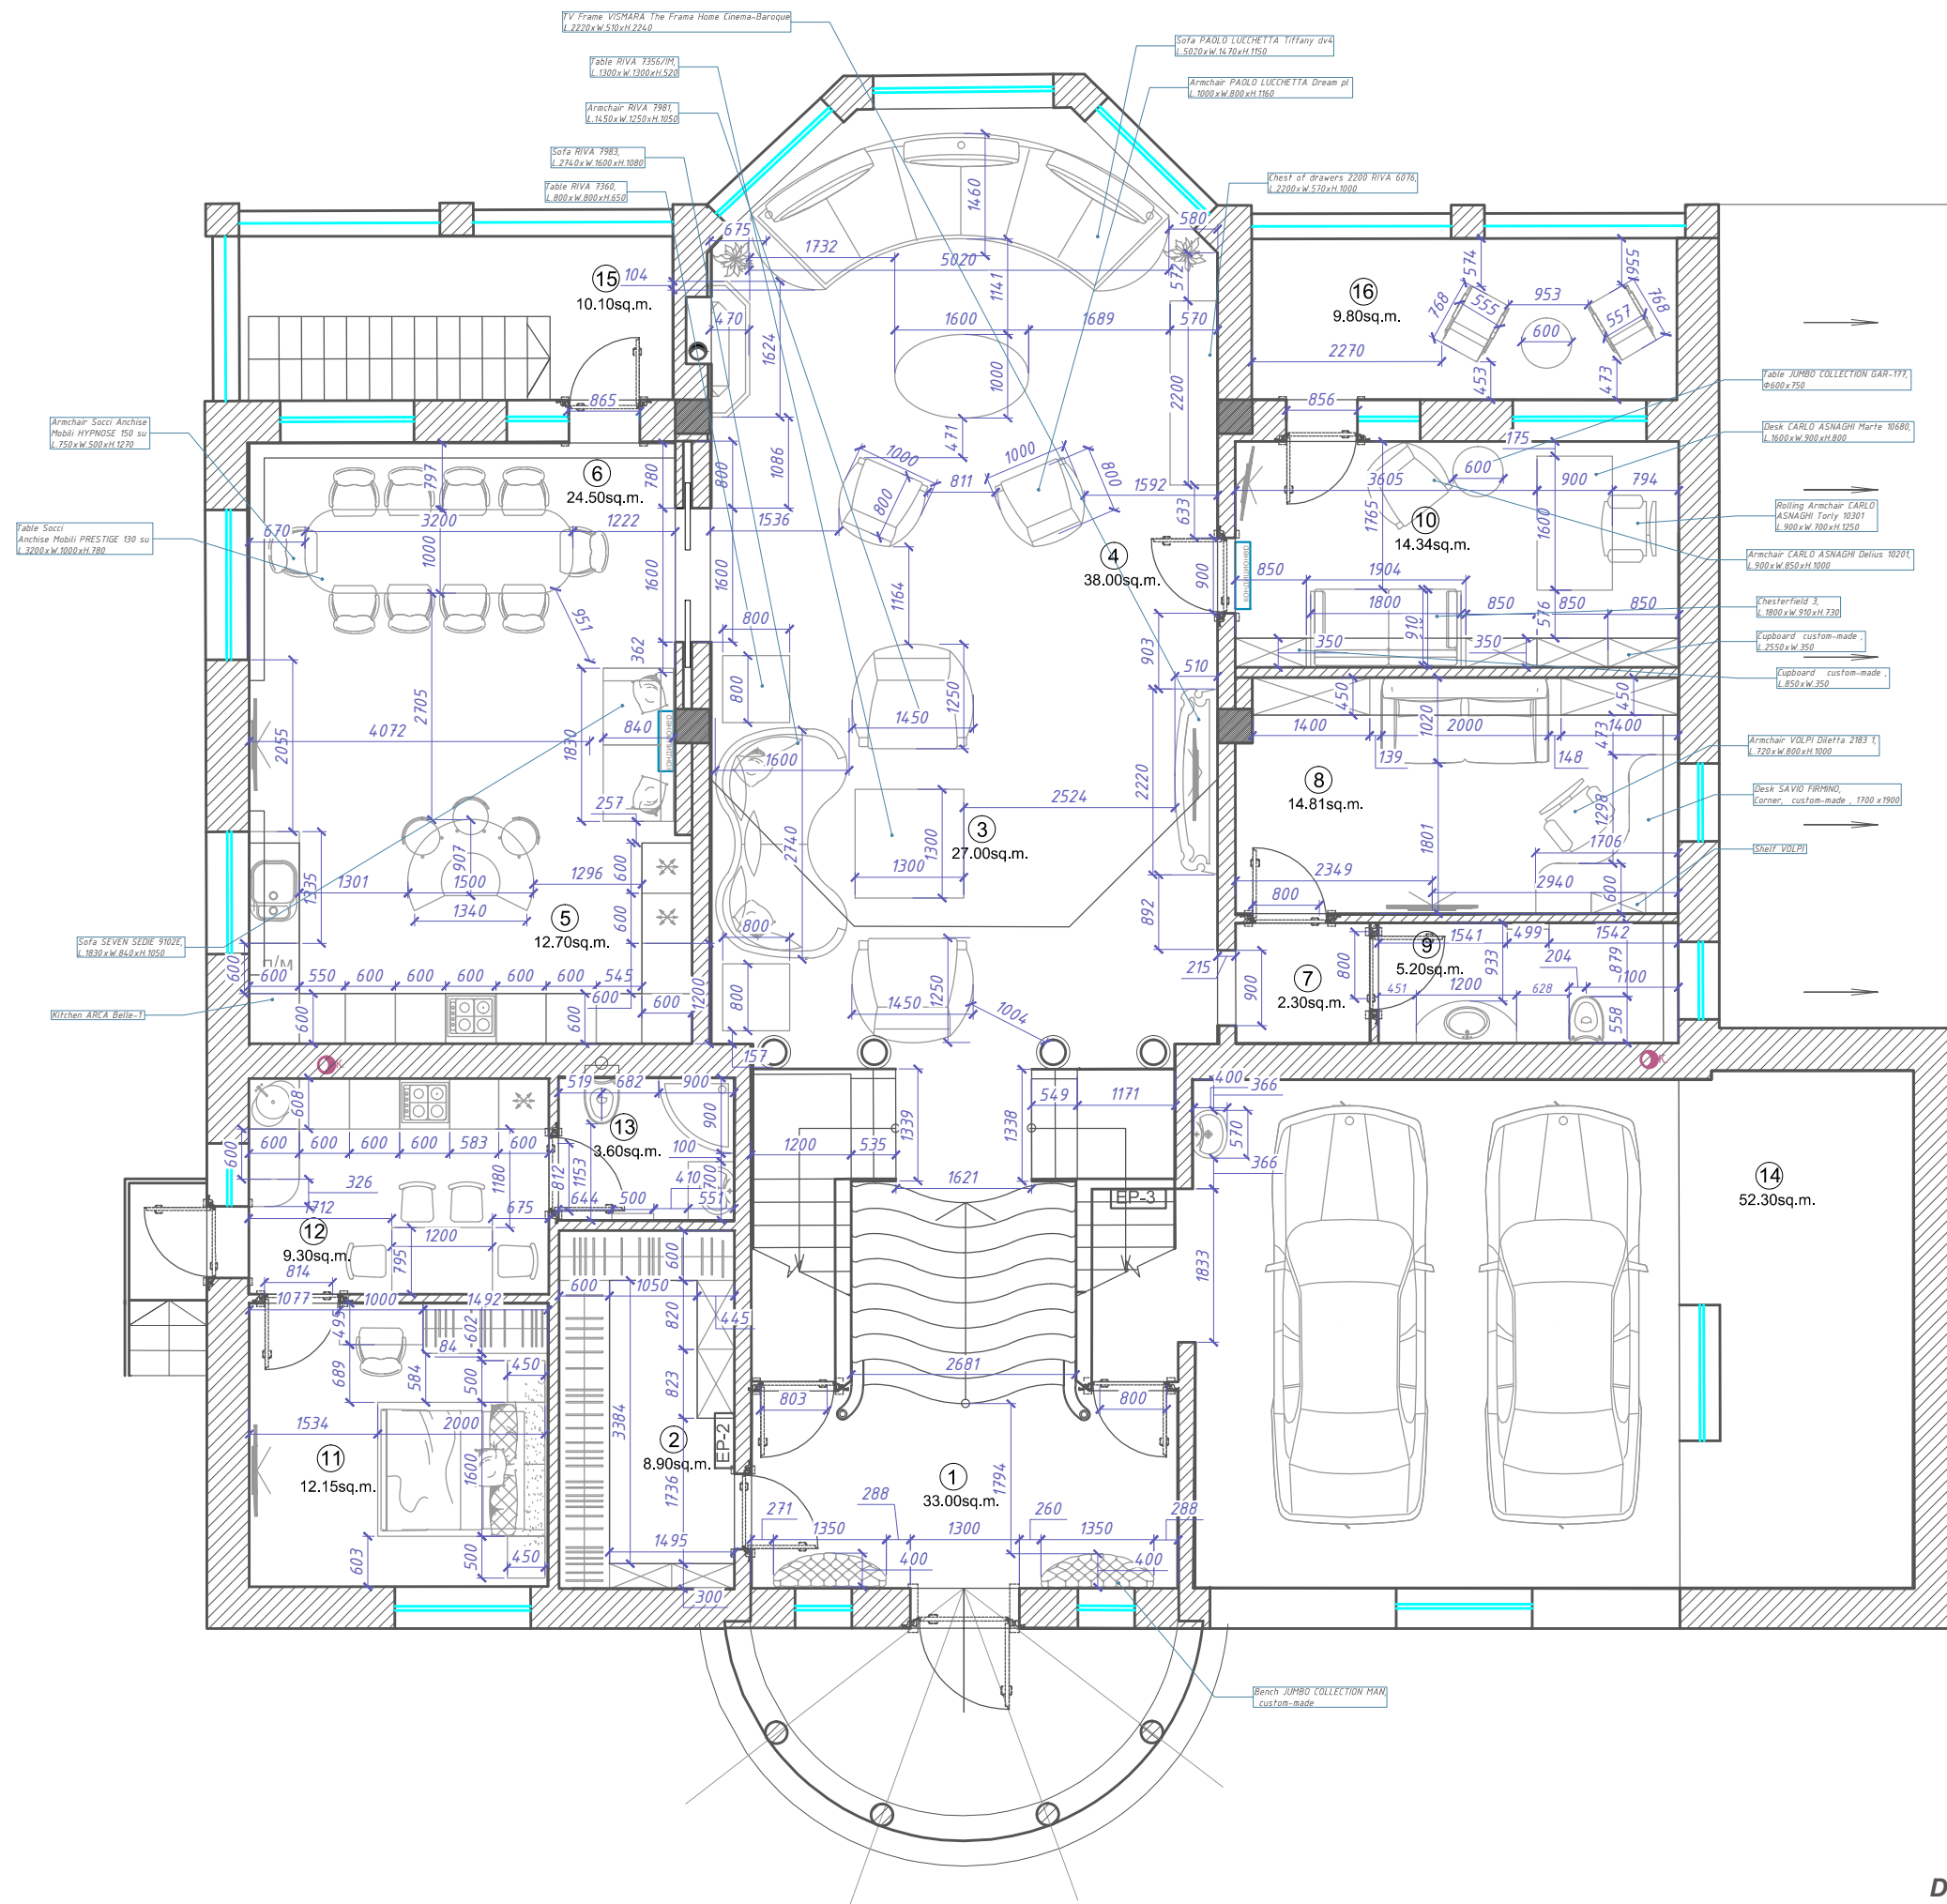

DP - 5
Furniture layout scheme
1st floor

05.02.2015

LUXURY ANTONOVICH DESIGN

Furniture layout scheme
1st floor

Page
DP- 5


Design project

Luxury villa
in Doha


Legend

N	Name	S sq.m.
1	Hall 1	33,00
2	Dressing room	8,90
3	Living room	27,00
4	fireplace-room	38,00
5	Kitchen	12,70
6	Dining-room	24,50
7	Vestibule	2,30
8	Game-room	12,50
9	Bathroom	5,20
10	Cabinet	17,00
Total area		181,10
11	Staff room	12,15
12	Kitchen 1	9,30
13	Bathroom 1	3,60
14	Garage	52,30
15	Terrace	10,10
16	Terrace	9,80
Total area		97,25

Note:

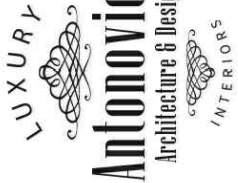

ROYAL STYLE COMPUTER
GRAPHIC DESIGN SERV
+971 45 513 144
2301 office, 23 fl, Tower 1
Boulevard Plaza, Dubai
www.antonovich-design.ae

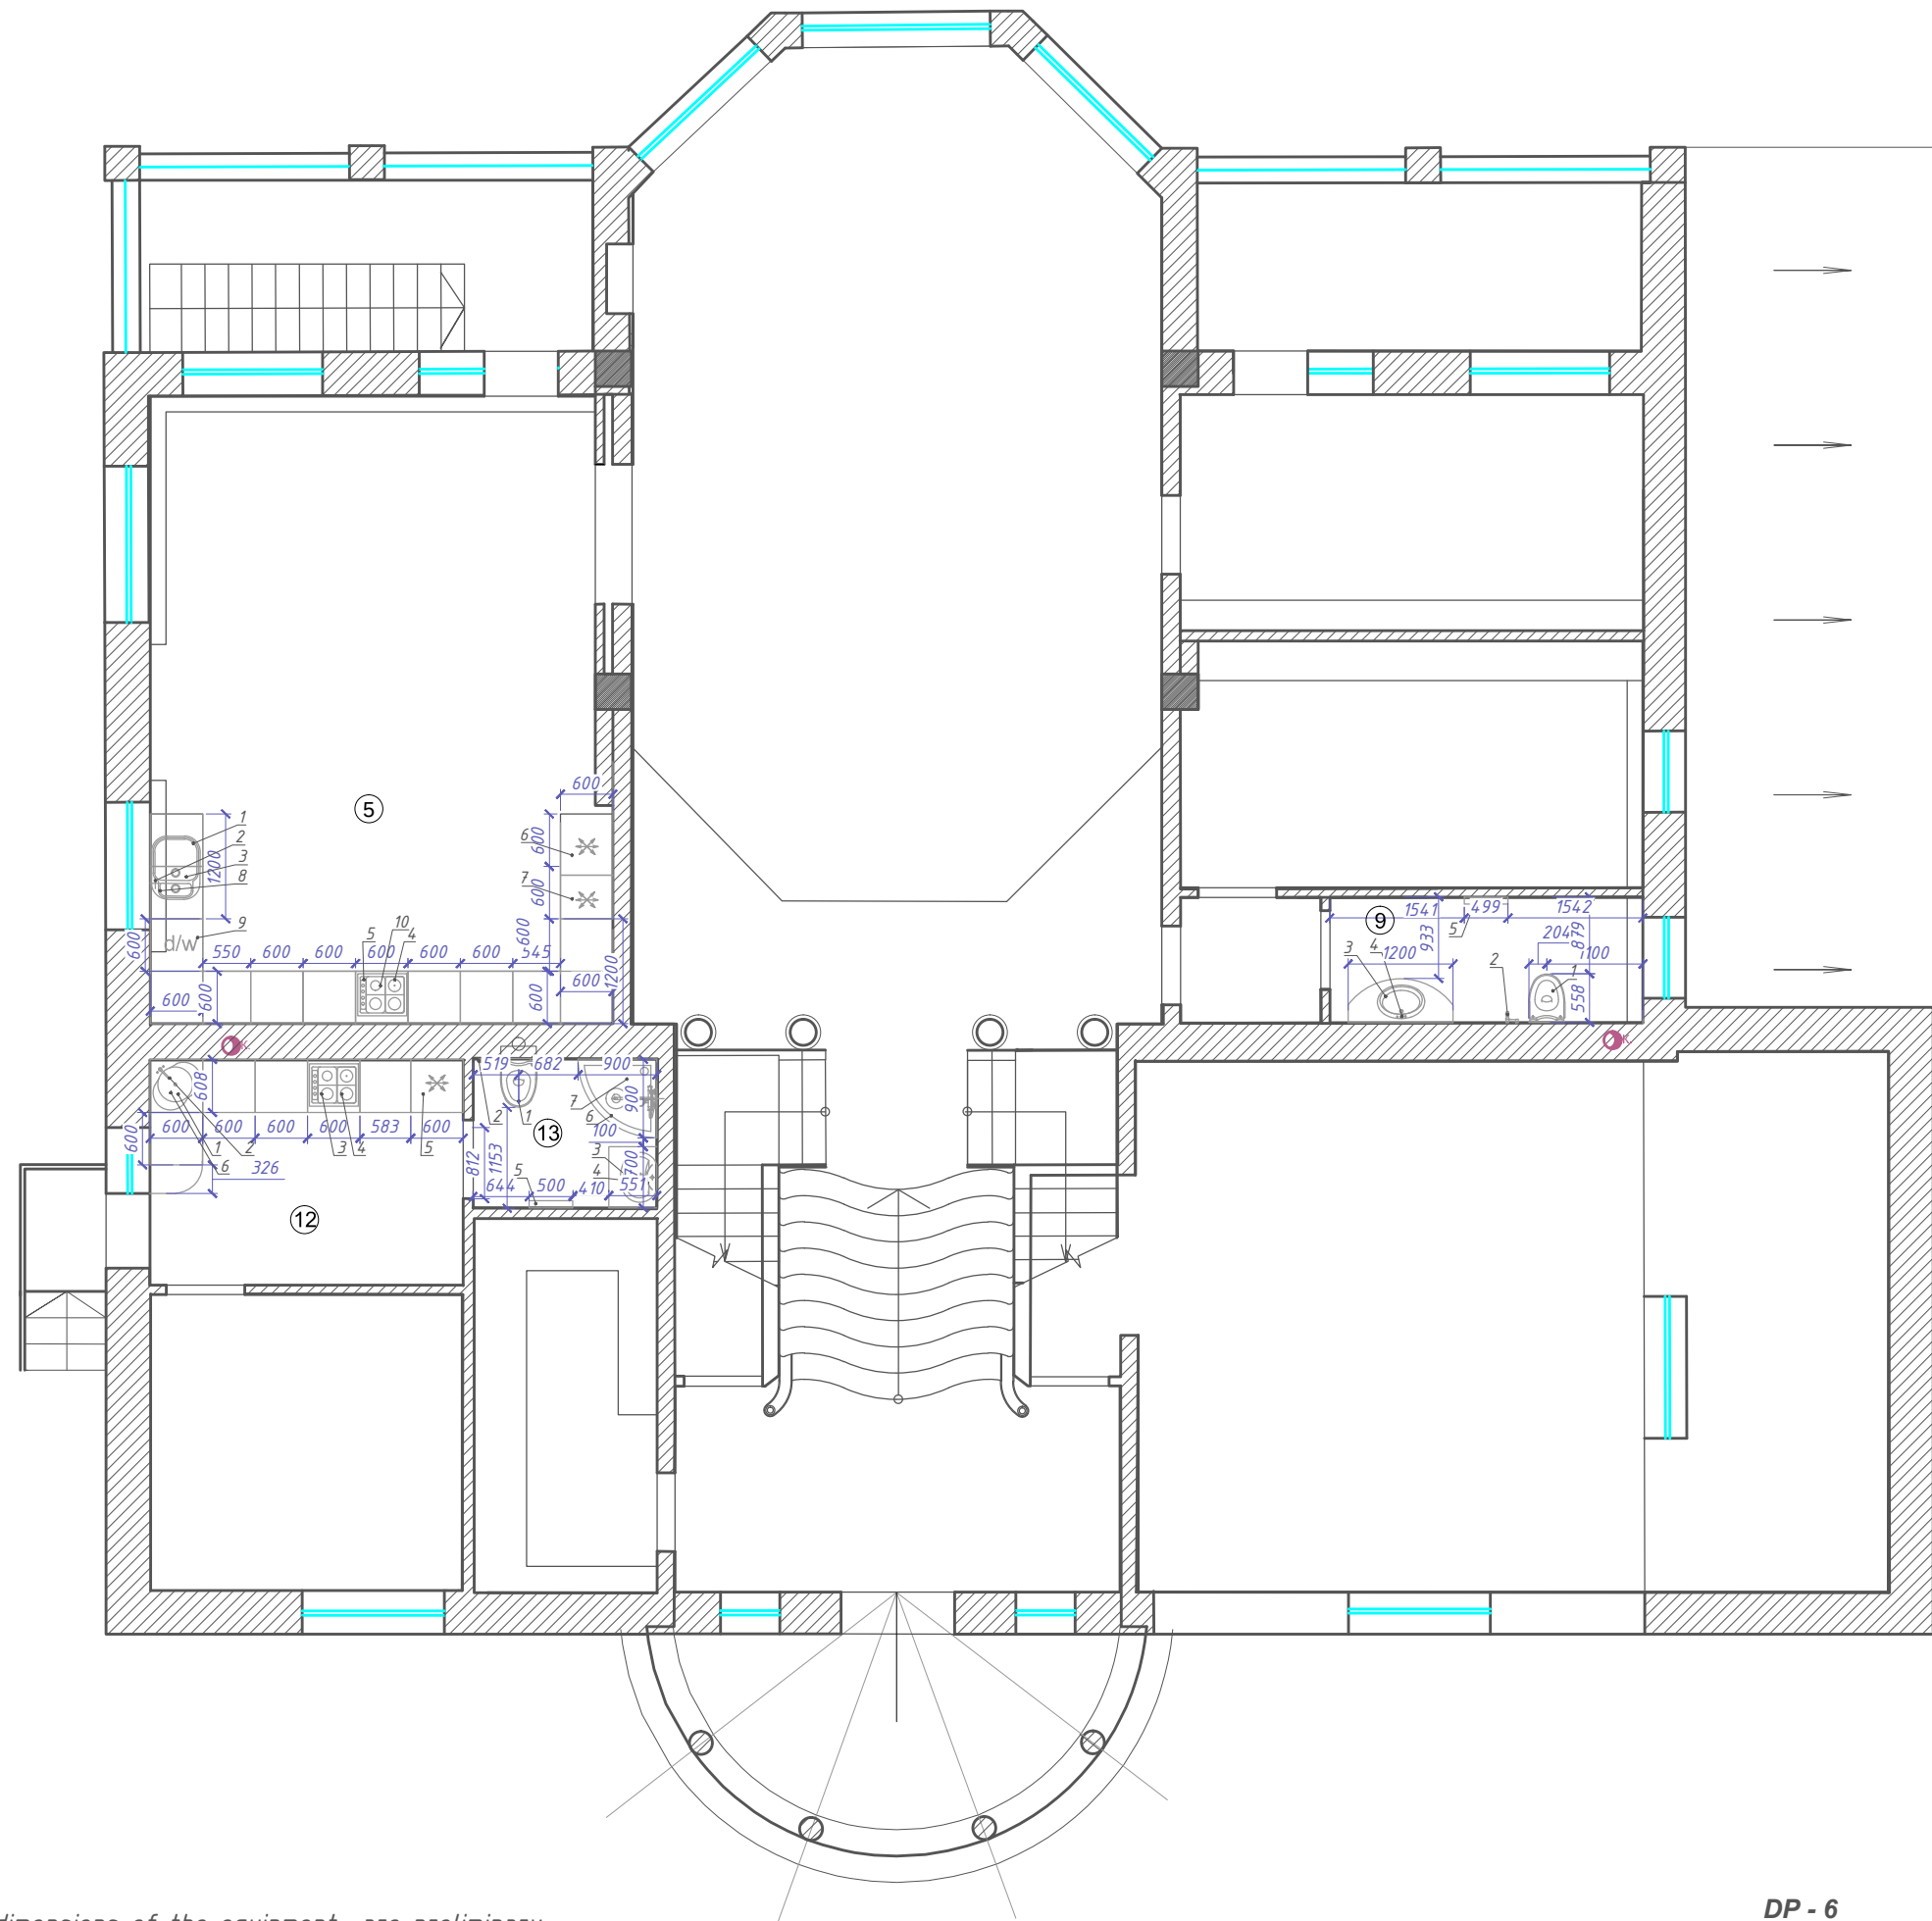


Note:
1. these dimensions of the equipment are preliminary.
2. Electrical inputs and outputs of hot and cold water, bring, according to data sheet of the ordered equipment.

DP - 6
Sanitary equipment and kitchen
equipment scheme, 1st floor

05.02.2015

LUXURY ANTONOVICH DESIGN	Sanitary equipment and kitchen equipment scheme, 1st floor		ROYAL STYLE COMPUTER GRAPHIC DESIGN SERV +971 45 513 144 2301 office, 23 fl, Tower 1 Boulevard Plaza, Dubai www.antonovich-design.ae LUXURY Antonovich Architecture & Design INTERIORS
	Page	DP- 6	
	Design project		
Luxury villa in Doha			
Equipment in the kitchen (#5)			
1	Kitchen-sink	1 pt.	
2	Tap	1 pt.	
3	Chopper	1 pt.	
4	Cooking top	1 pt.	
5	Vent	1 pt.	
6	Fridge	1 pt.	
7	Freezeer	1 pt.	
8	Filter	1 pt.	
9	Dishwasher	1 pt.	
10	Oven	1 pt.	
Equipment in the bathroom (#13)			
1	Tiolet	1 pt.	
2	Hand-held hygienic shower	1 pt.	
3	Washbasin	1 pt.	
4	Tap for washbasin	1 pt.	
5	Heated towel rail	1 pt.	
6	Shower cabin	1 pt.	
7	Tap for Shower cabin	1 pt.	
Equipment in the kitchen (#12)			
1	Kitchen-sink	1 pt.	
2	Tap	1 pt.	
3	Cooking top	1 pt.	
4	Vent	1 pt.	
5	Fridge	1 pt.	
6	Filter	1 pt.	
Equipment in the bathroom (#9)			
1	Toilet	1 pt.	
2	Hand-held hygienic shower	1 pt.	
3	Washbasin	1 pt.	
4	Tap for washbasin	1 pt.	
5	Heated towel rail	1 pt.	

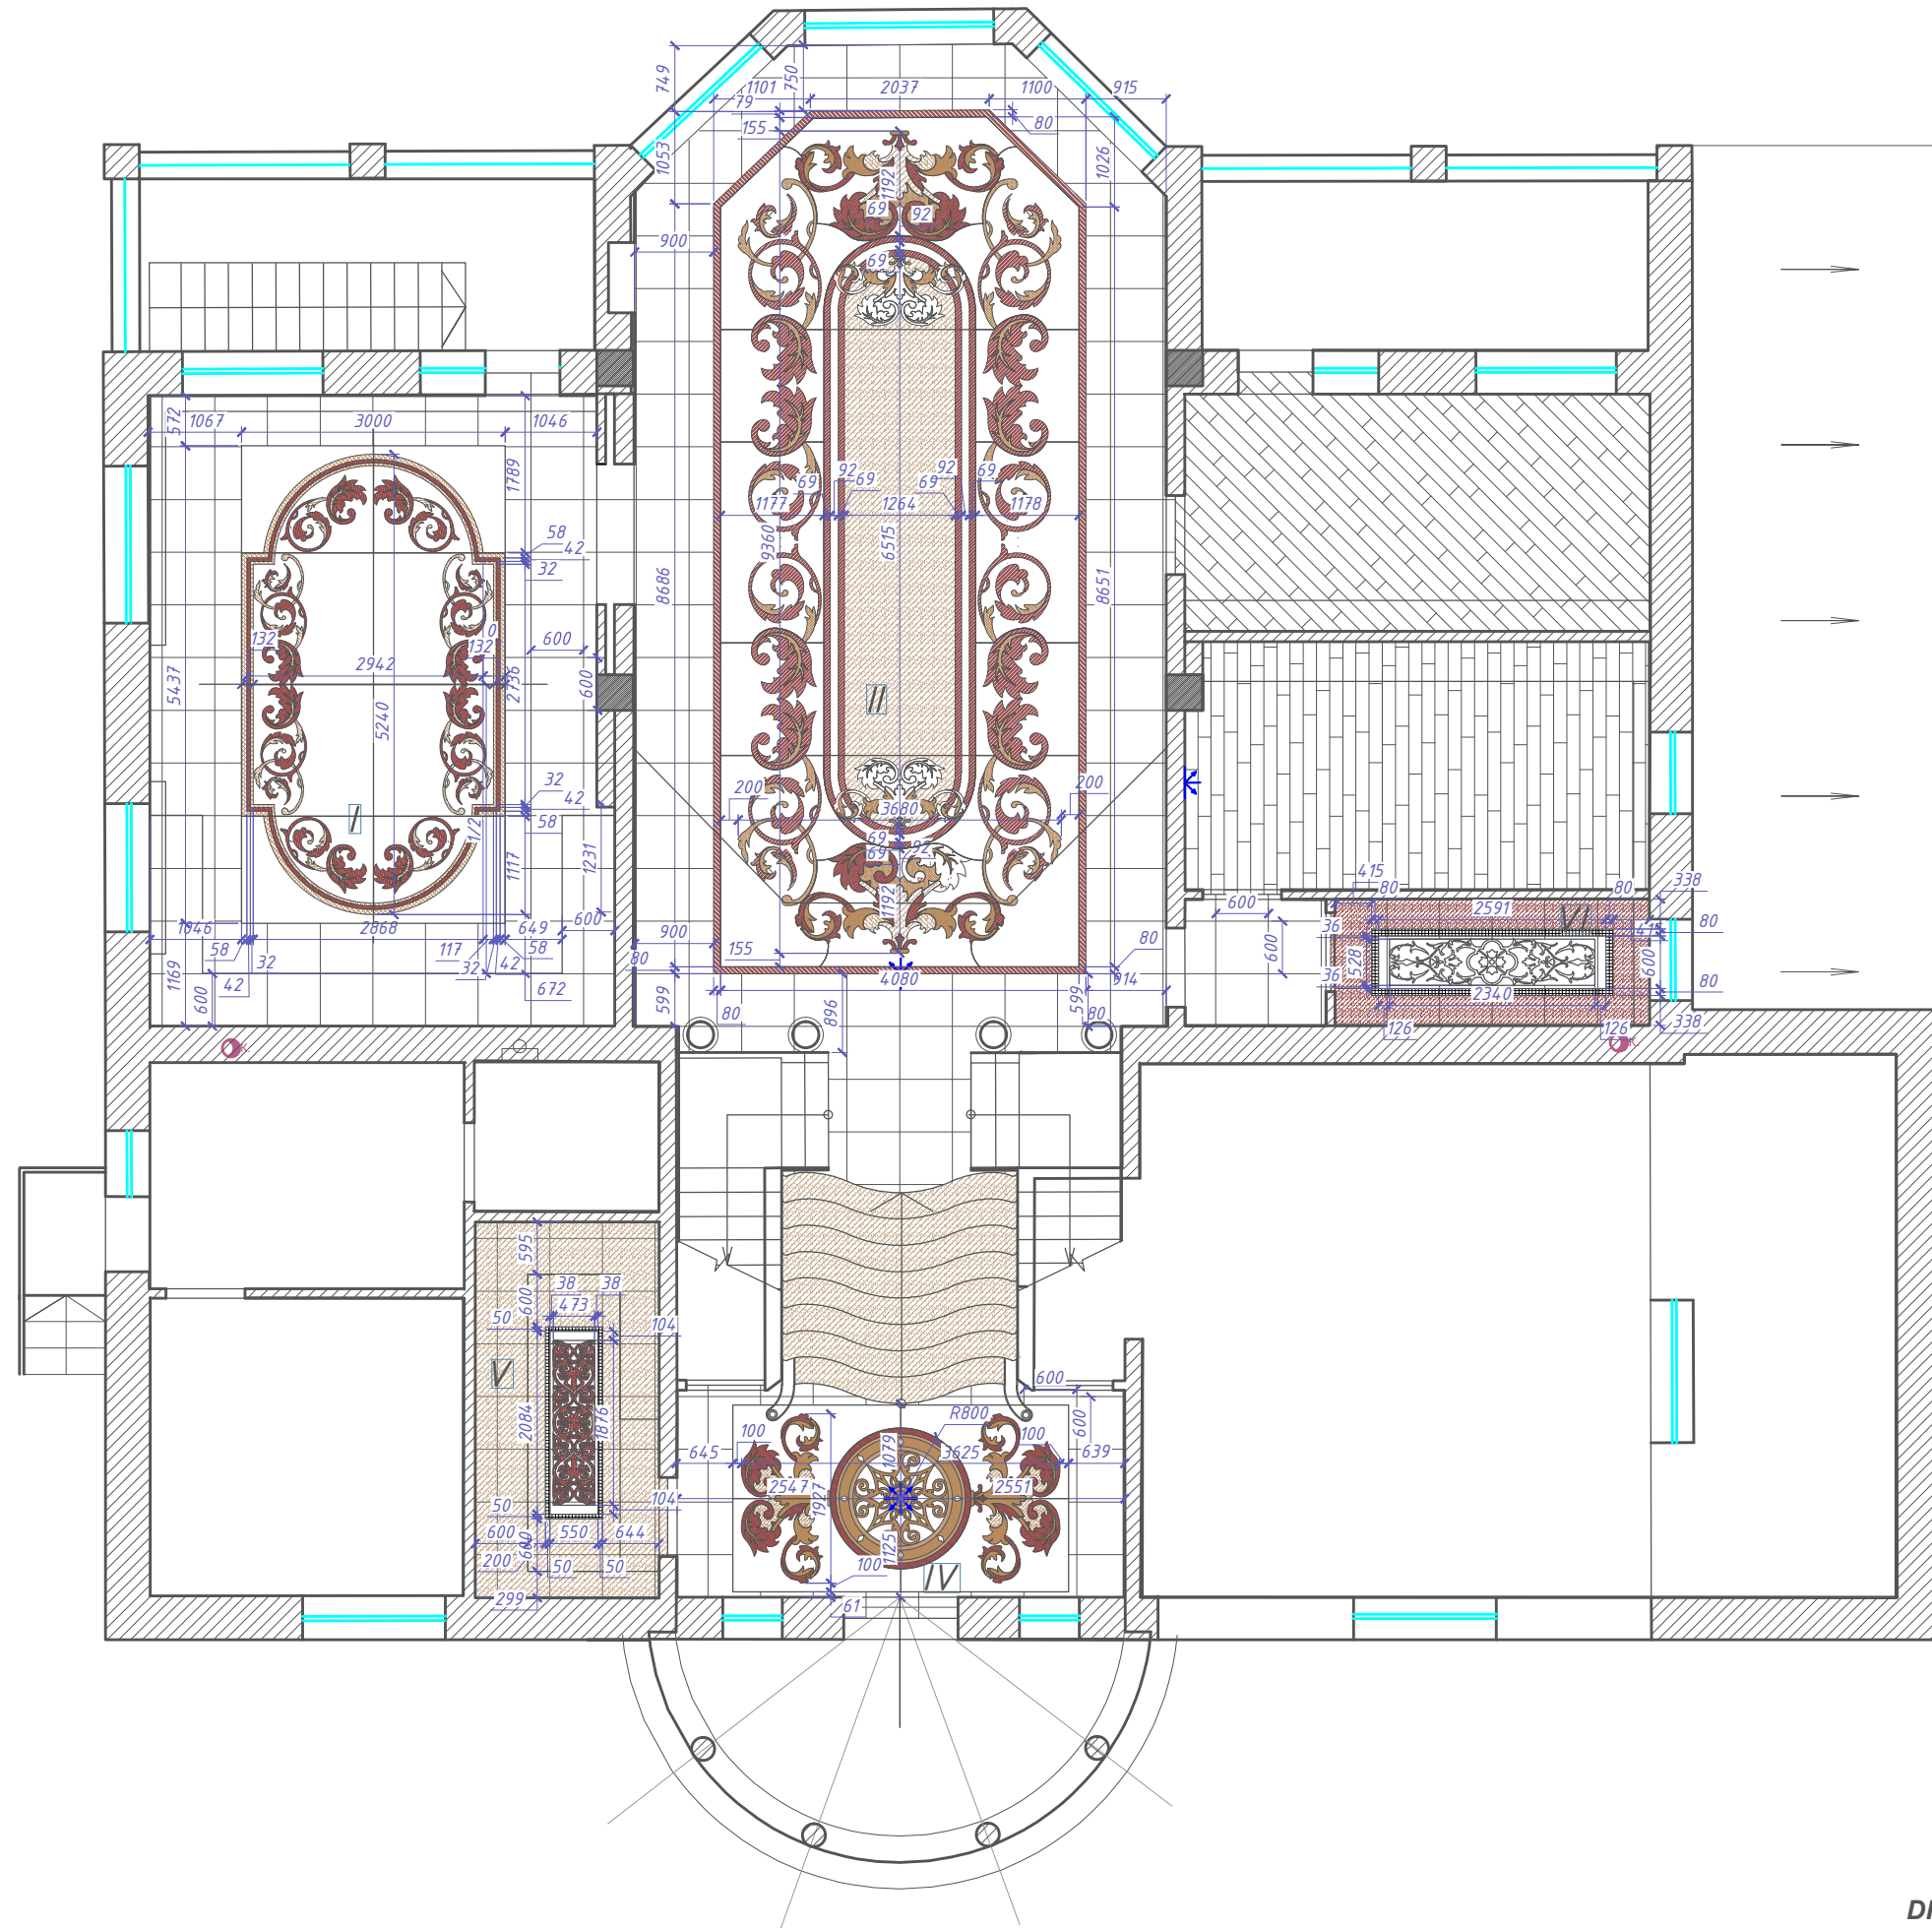

DP -7
Flooring scheme
1st floor

05.02.2015

Note:
1. Link various floorings under the panel, except those specified drawings.
2. Location of door panel toward the door frame check with the manufacturer
3. Amount of materials look DP-8

LUXURY ANTONOVICH DESIGN

Page
DP- 7

Design project
Luxury villa
in Doha

Starting point of the material layout

LUXURY
Antonovich
Architecture & Design
INTERIORS

ROYAL STYLE COMPUTER
GRAPHIC DESIGN SERV
+971 45 513 144
2301 office, 23 fl, Tower 1
Boulevard Plaza, Dubai
www.antonovich-design.ae

Flooring specification					
No		Scheme	Name	Amount	Note
Kitchen-Dining-room					
1			Marble Daino Reale 600x600x20 mm.	44,50 sq.m.	Excluding trimming
2			Marble Emperador Light 20 mm.	14,50 sq.m.	Excluding trimming
3			Marble Emperador Dark 20 mm.	14,50 sq.m.	including trimming
Living room, fireplace-room					
1			Marble Daino Reale 600x600x20 mm.	73,50 sq.m.	Excluding trimming
2			Marble Emperador Light 20 mm.	31,00 sq.m.	Excluding trimming
3			Marble Emperador Dark 20 mm.	48,00 sq.m.	Excluding trimming
4			Marble Daino Venato 20 mm.	21,50 sq.m.	Excluding trimming
Bathroom					
1			Marble Emperador Dark 20 mm.	6,50 sq.m.	Excluding trimming
2			Marble Emperador Light 20 mm.	2,00 sq.m.	Excluding trimming
3			Botticino Classico Extra 20 mm.	2,50 sq.m.	Excluding trimming
4			Mosaic Mosavit Metalica Inox 25x25 316x316	0,80 sq.m.	Excluding trimming
Game-room					
1			parquet TAVOLINI oak Sole	15,80 sq.m.	Excluding trimming
Hall 1					
1			Marble Daino Reale 600x600x20 mm.	14,50 sq.m.	Excluding trimming
2			Marble Emperador Light 20 mm.	6,50 sq.m.	Excluding trimming
3			Marble Emperador Dark 20 mm.	7,50 sq.m.	Excluding trimming
4			Marble Galala 20 mm.	6,50 sq.m.	Excluding trimming
5			Marble Botticino Fiorito 20 mm.	2,00 sq.m.	Excluding trimming
6			Marble Daino Venato 20 mm.	5,00 sq.m.	Excluding trimming
Лестница					
1			Marble Daino Reale 600x600x20 mm.	156,80 sq.m.	Excluding trimming
2			riser, Marble Daino Venato h=150x20 mm.-36,50 sq.m.	36,50 sq.m.	Excluding trimming
Dressing room					
1			Marble Bidasar Gold 20 mm.	12,50 sq.m.	Excluding trimming
2			Marble Botticino Fiorito 20 mm.	2,00 sq.m.	Excluding trimming
3			Marble Emperador Dark 20 mm.	2,00 sq.m.	Excluding trimming
4			Mosaic Mosavit Metalica Inox 25x25 316x316	0,60 sq.m.	Excluding trimming
Cabinet					
1			oak Tavolini GRADO 20 mm., with rosette	16,50 sq.m.	Excluding trimming, rosette custom-made

DP -8
Flooring specification
1st floor

05.02.2015

LUXURY ANTONOVICH DESIGN

Design project

Luxury villa in Doha

Flooring specification

1st floor

Page







DP- 8

LUXURY

Antonovich

ROYAL STYLE COMPUTER
GRAPHIC DESIGN SERV
+971 45 513 144
2301 office, 23 fl, Tower 1
Boulevard Plaza, Dubai
www.antonovich-design.ae

Architecture & Design
INTERIORS

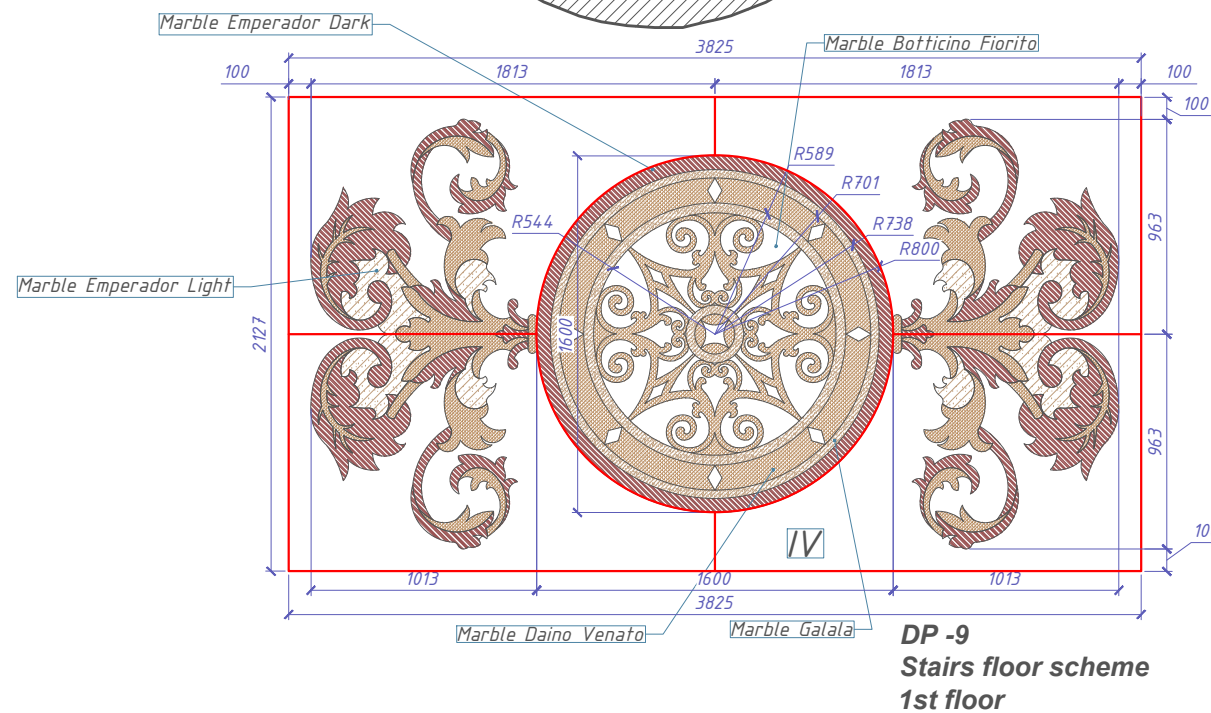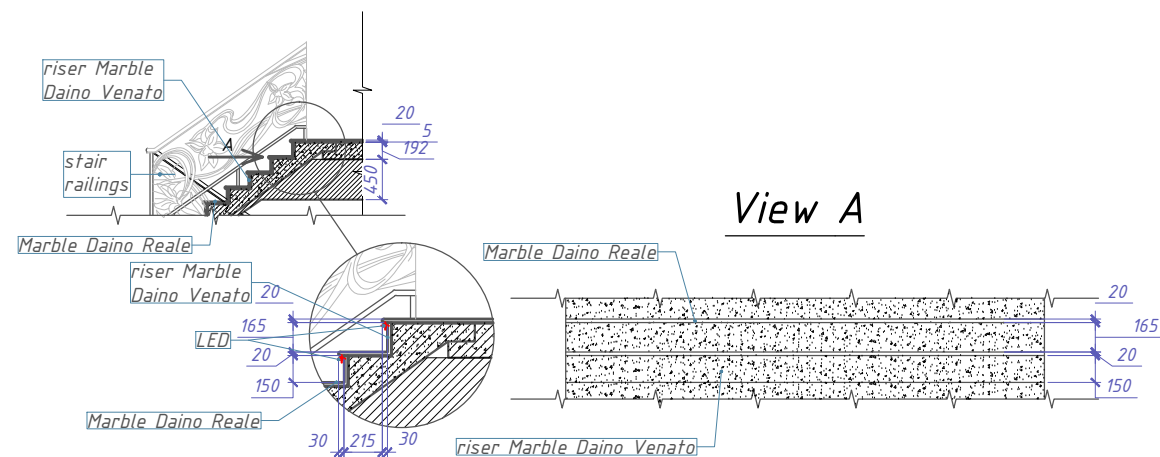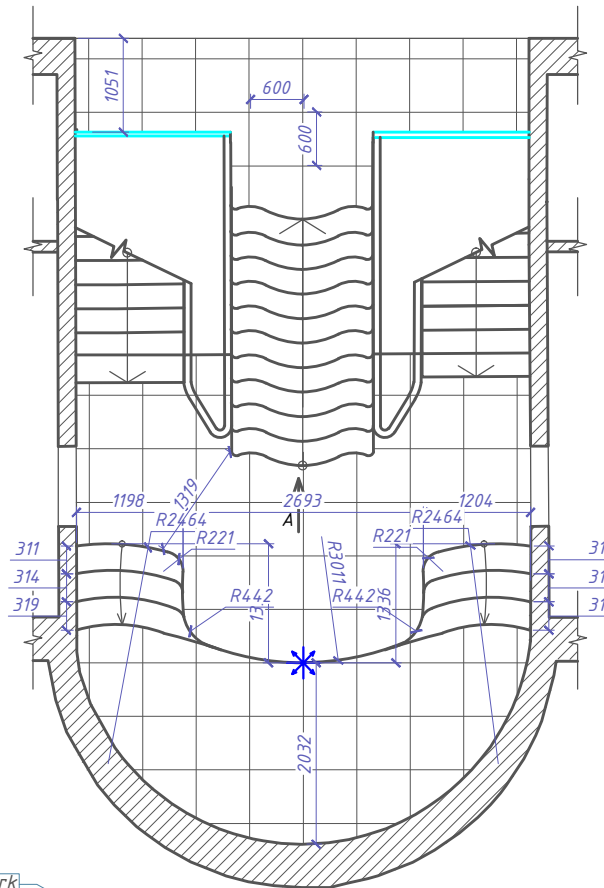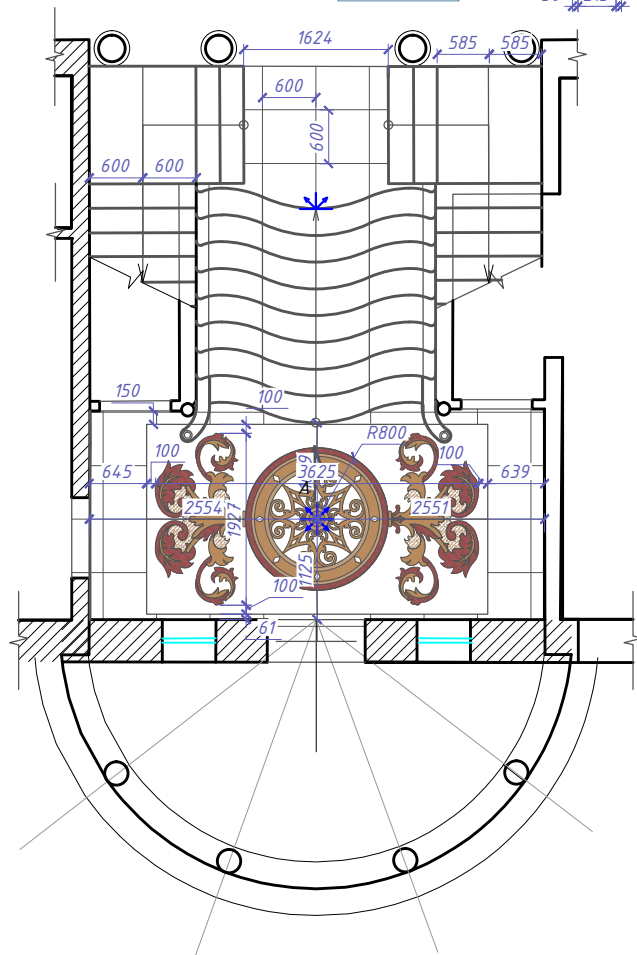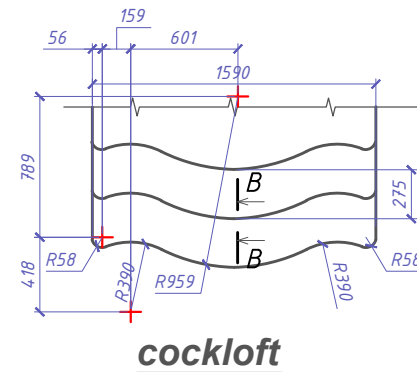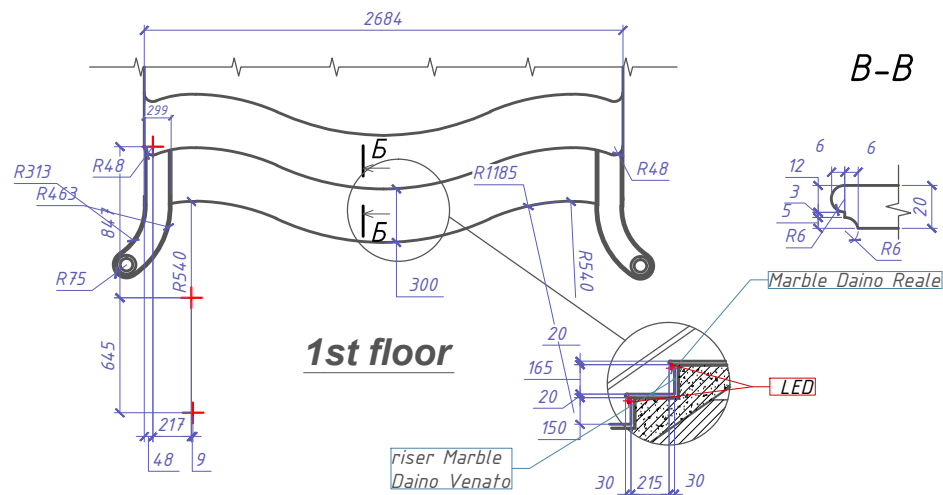

LUXURY ANTONOVICH DESIGN

Stairs floor scheme
1st floor

Page
DP- 9

Design project

Luxury villa
in Doha

Starting point of the material layout



Note:

1. Link various floorings under the panel, except those specified drawings.
2. Location of door panel toward the door frame check with the manufacturer
3. Amount of materials look DP-8

LUXURY
Antonovich
Architecture & Design
INTERIORS

ROYAL STYLE COMPUTER
GRAPHIC DESIGN SERV
+971 45 513 144
2301 office, 23 fl, Tower 1
Boulevard Plaza, Dubai
www.antonovich-design.ae

05.02.2015

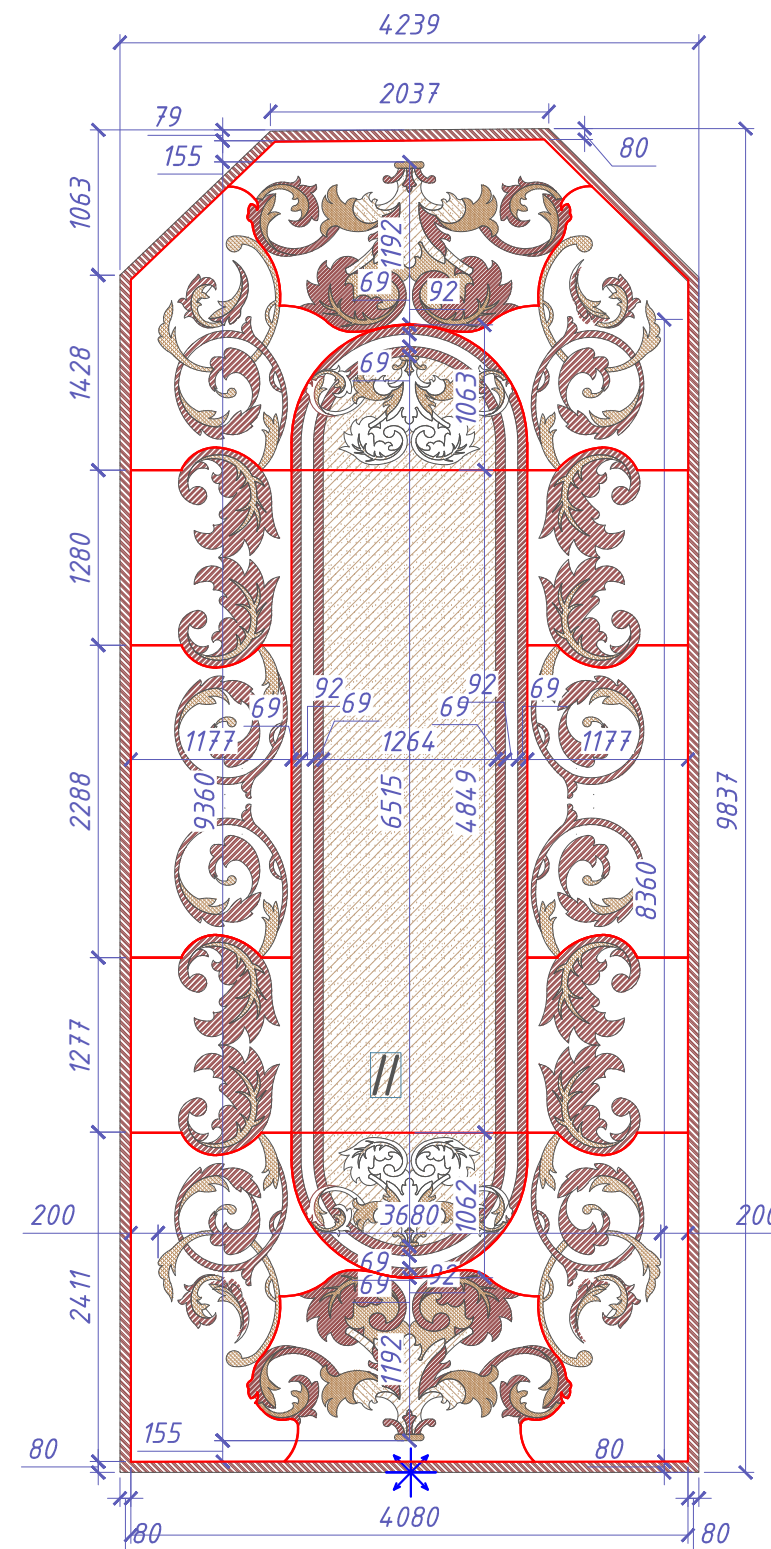
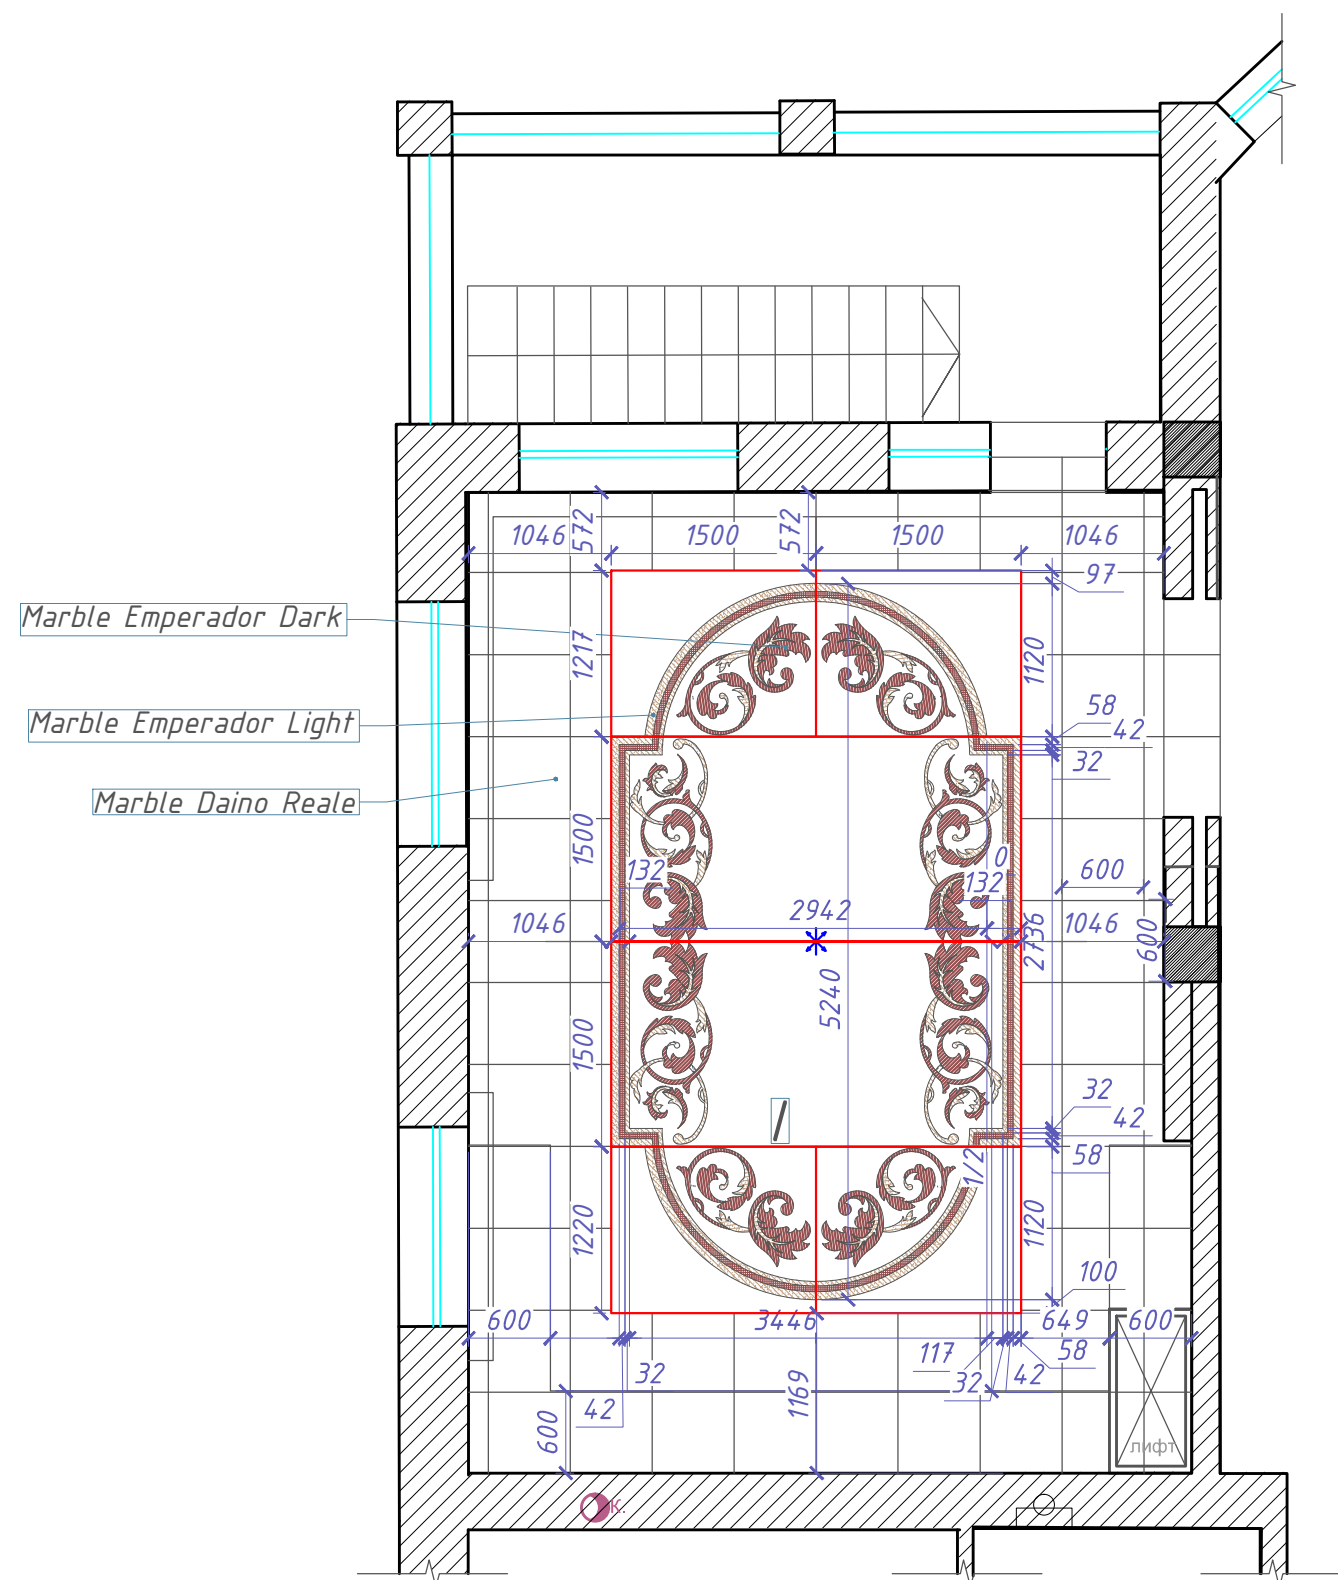


DP -10
Floor pattern scheme
1st floor (Part 1)

05.02.2015

Note:


1. Link various floorings under the panel, except those specified drawings.
2. Location of door panel toward the door frame check with the manufacturer
3. Amount of materials look DP-8

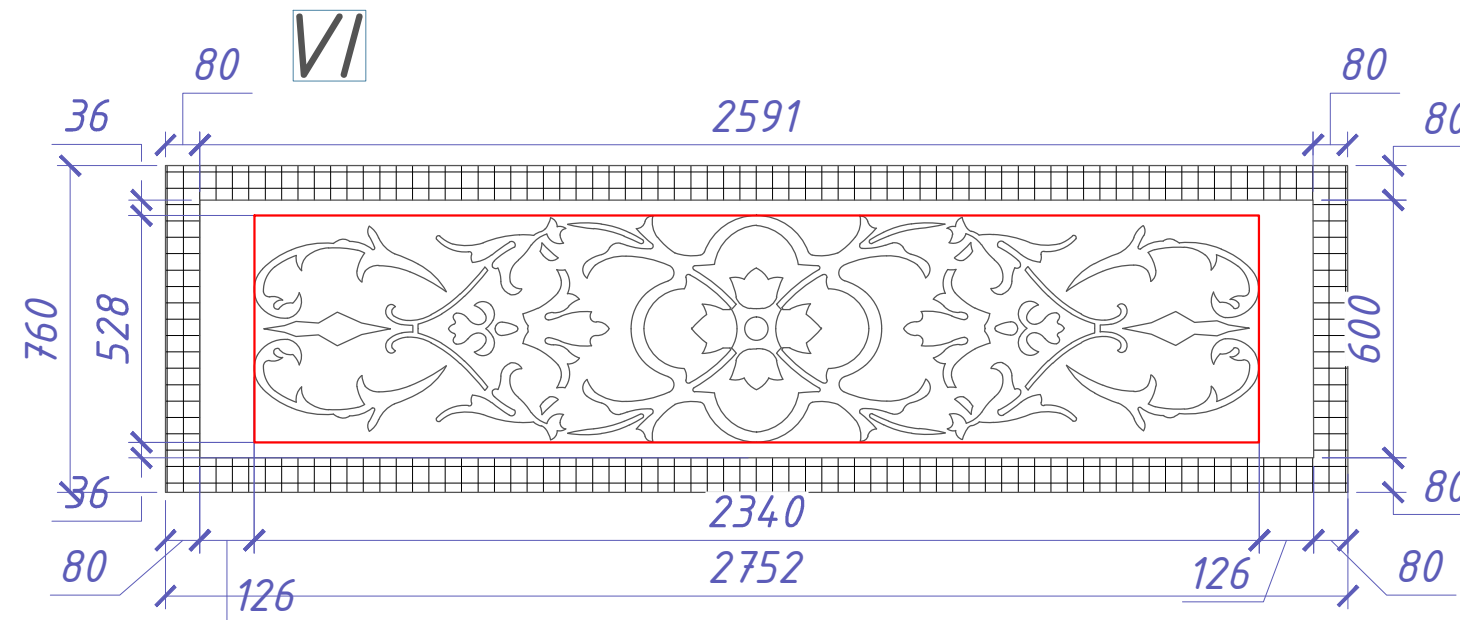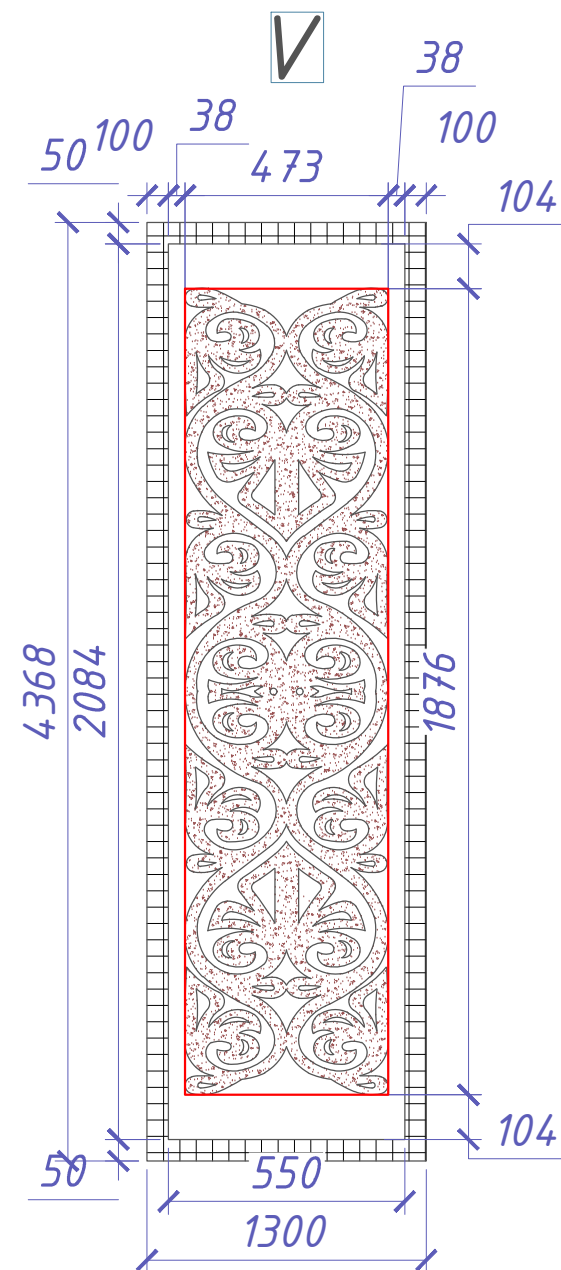


DP -11
Floor pattern scheme
1st floor (Part 2)

05.02.2015

[illegible]

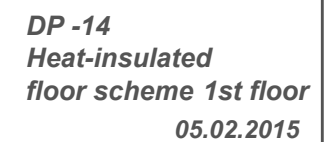[illegible]

Note:
1. hydronic Heat-insulated floor

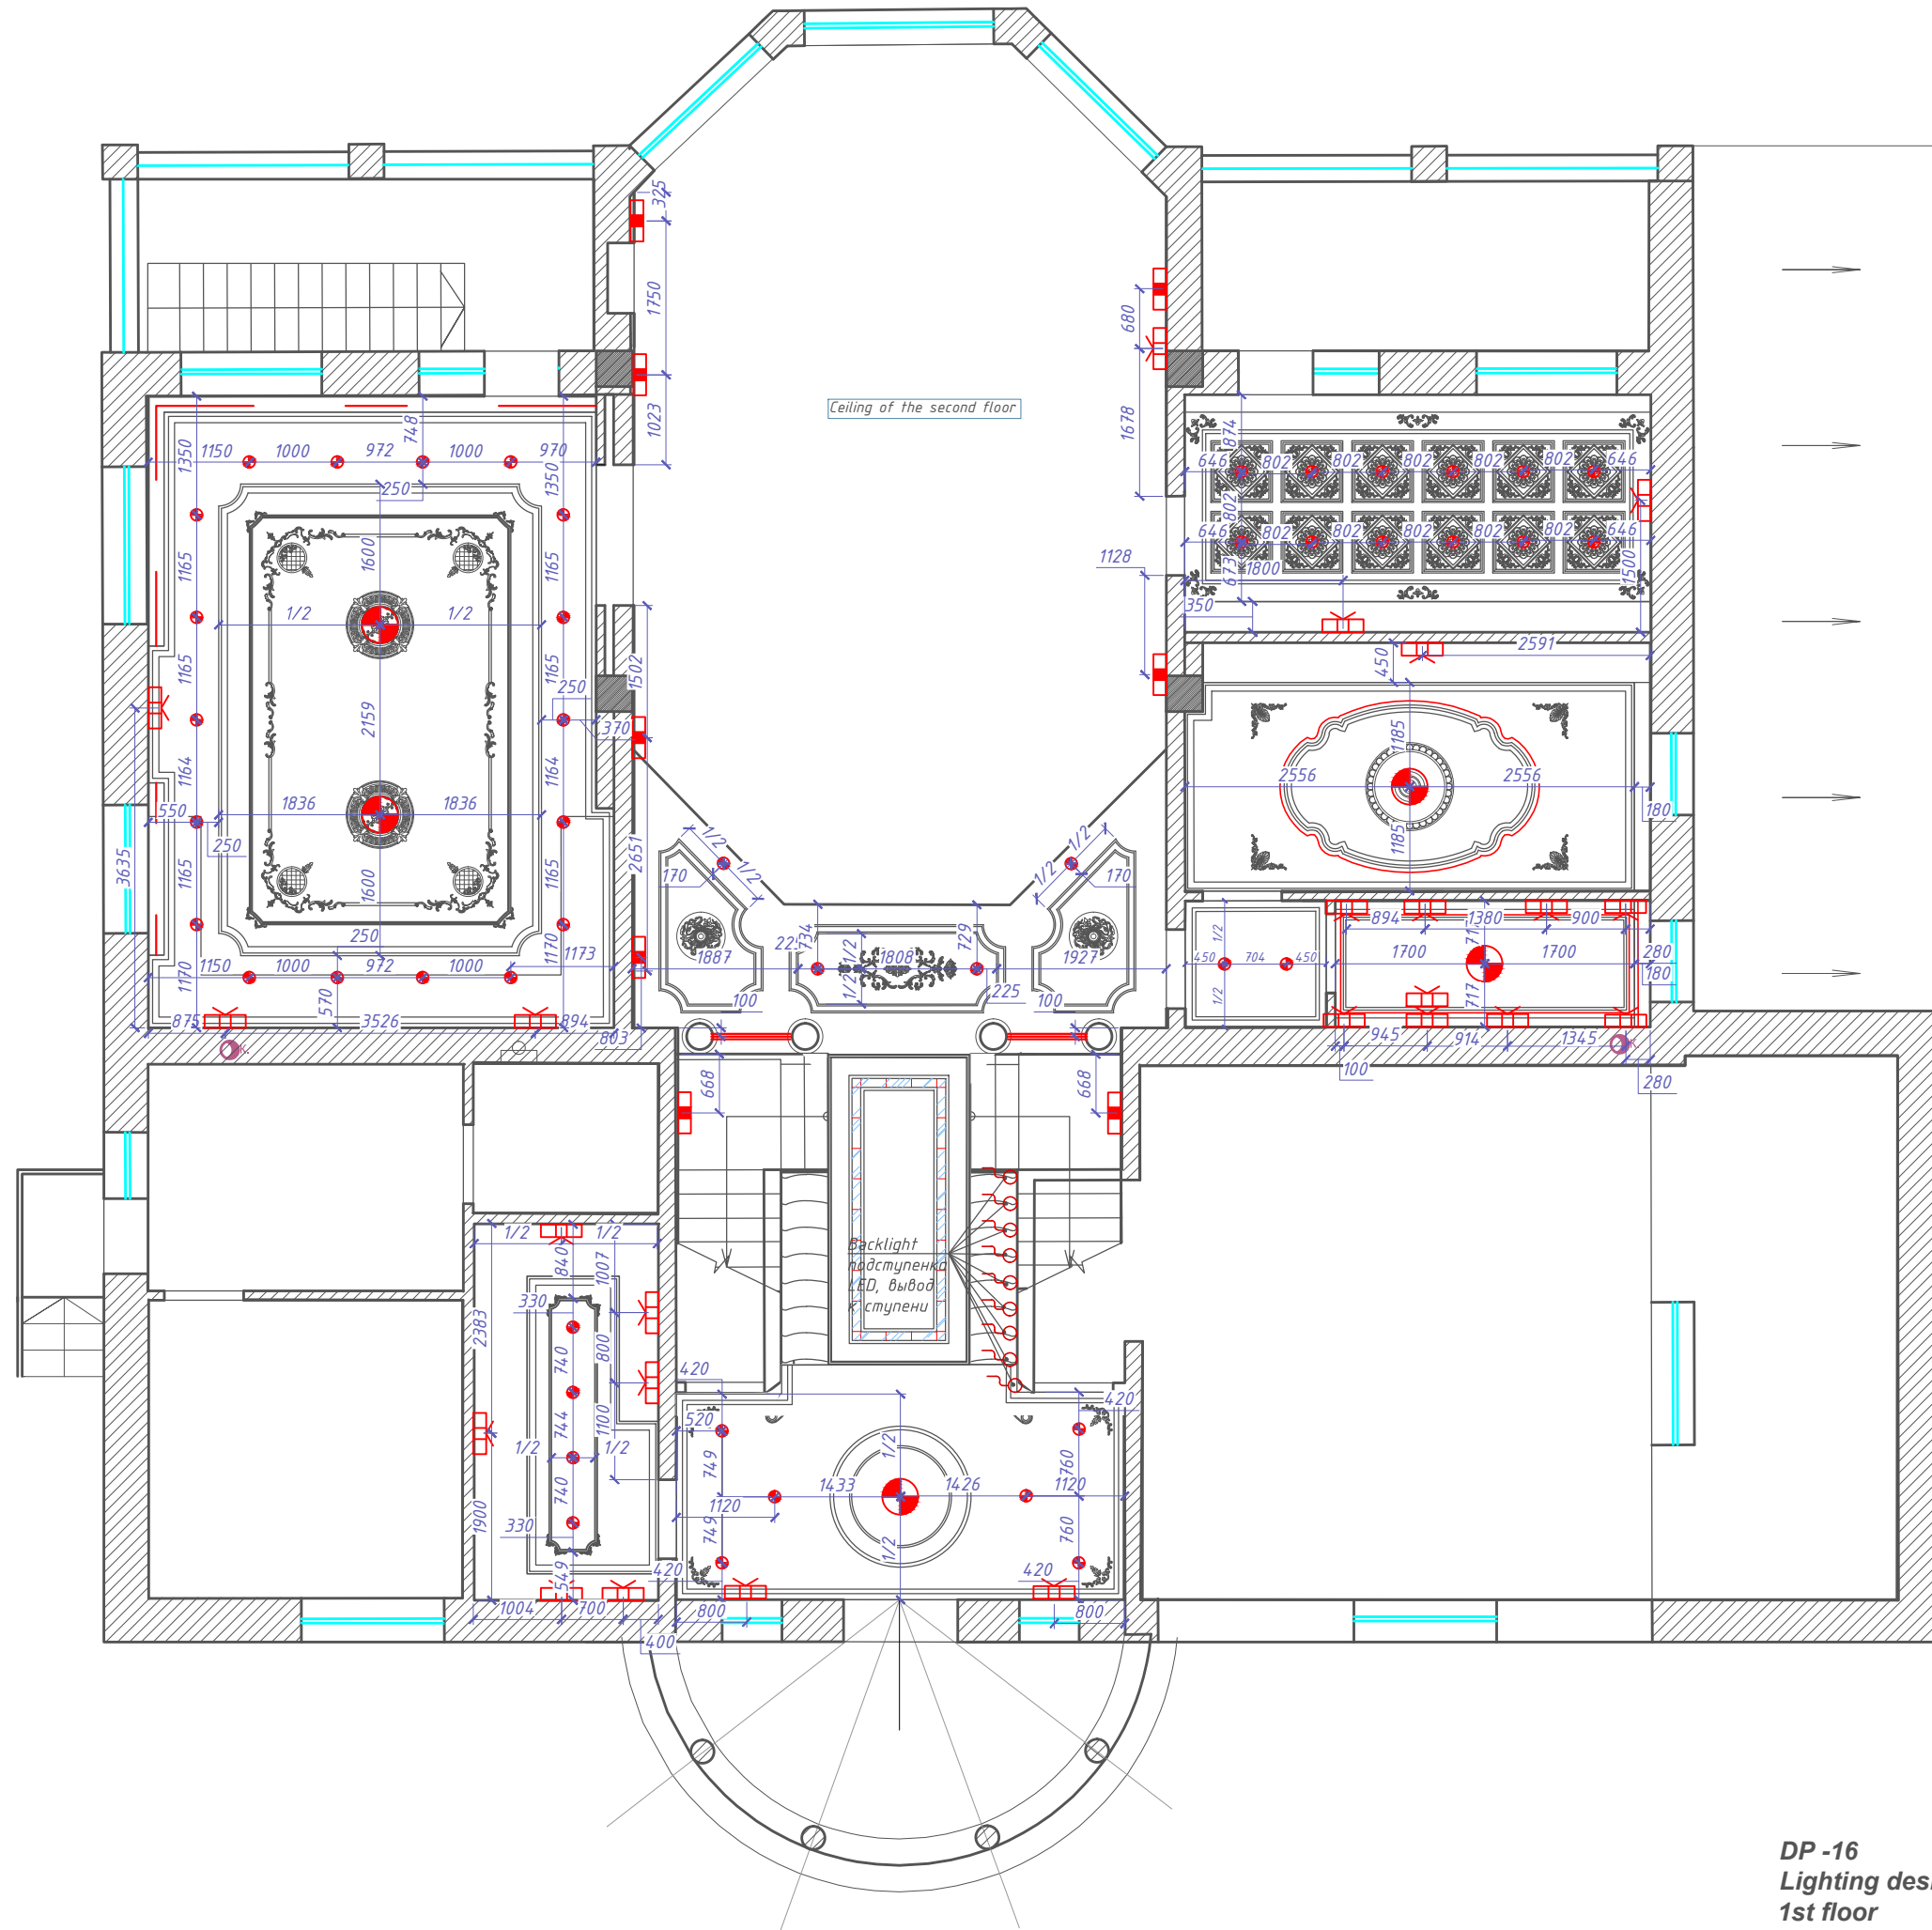


DP -16
Lighting design scheme
1st floor

05.02.2015

Note:
1. Lighting mounting according
to technical cards.

LUXURY ANTONOVICH DESIGN	Lighting design scheme 1st floor	
	Page	DP- 16
Design project	Luxury villa in Doha	
LUXURY Antonovich Architecture & Design ROYAL STYLE COMPUTER GRAPHIC DESIGN SERV +971 45 513 144 2301 office, 23 fl, Tower 1 Boulevard Plaza, Dubai www.antonovich-design.ae INTERIORS		

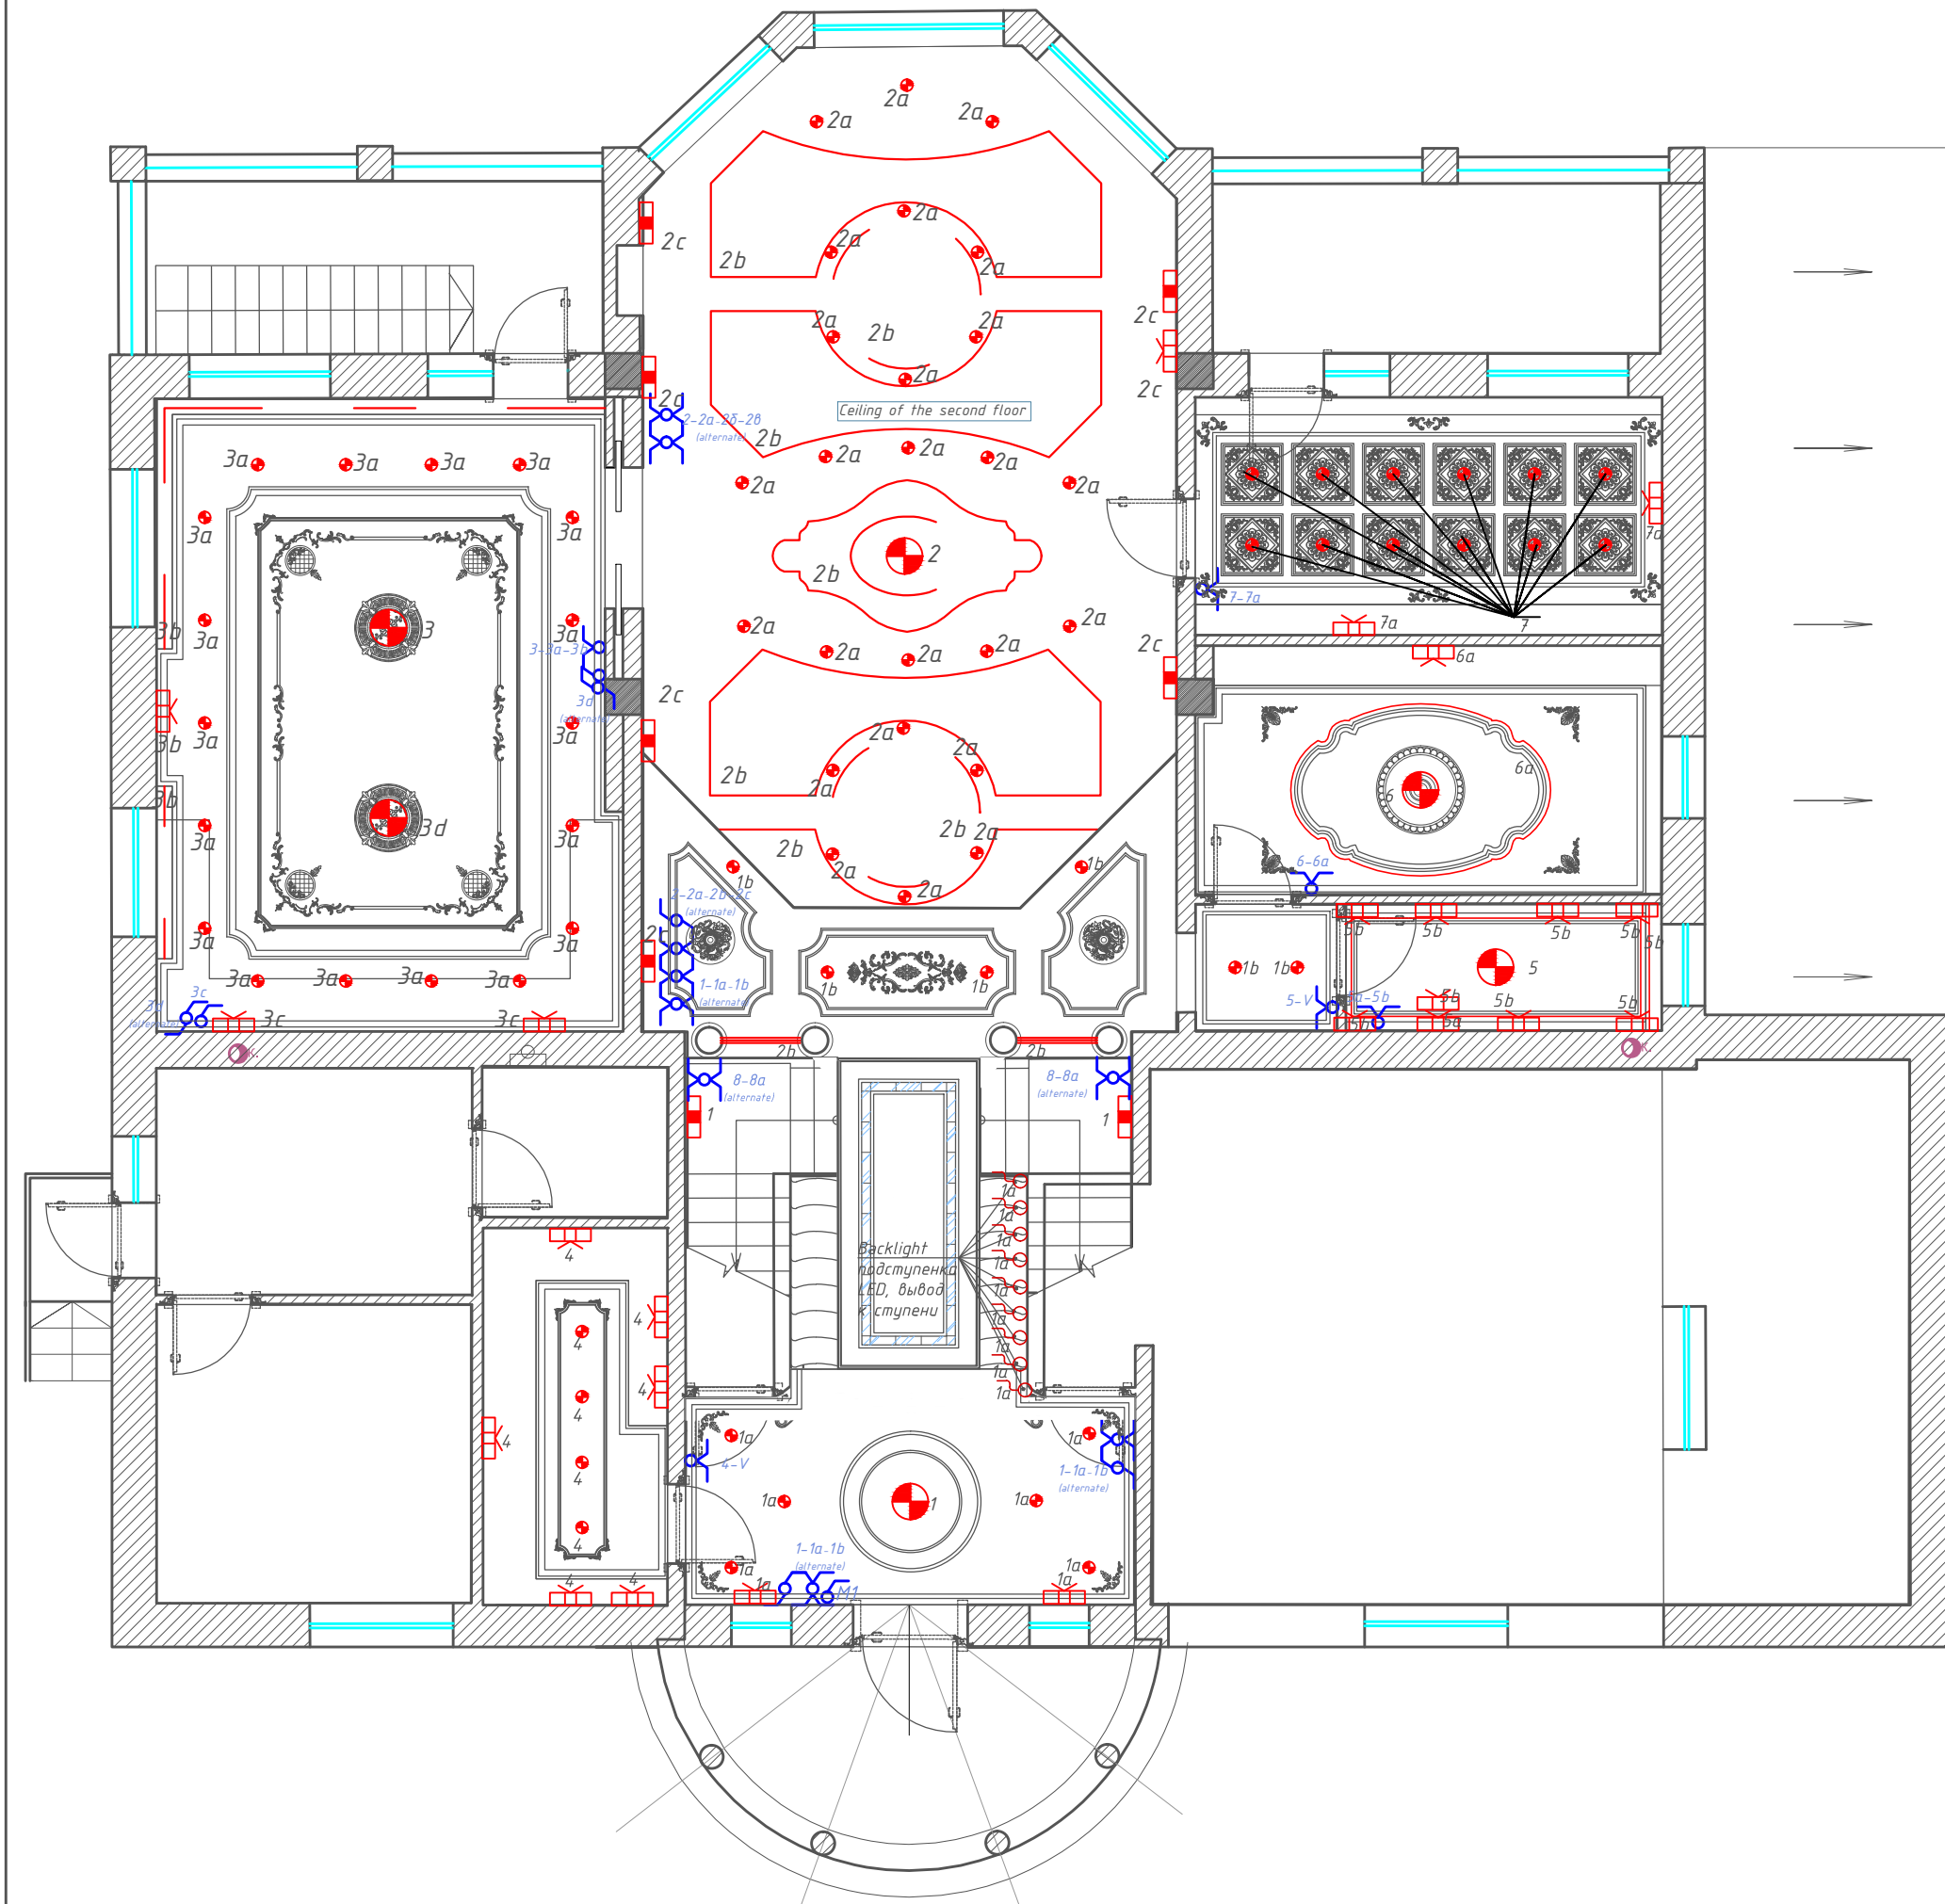

Conventional signs:		
	Spotlight	
	Floor Spotlight	
	Wall Spotlight	
	Ceiling lamp	
	Backlight	
	Sconce	
	LED backlight	
	Single-button switch	
	Twin-button switch	
	Alternate switch	

DP -17
Switches scheme
1st floor

LUXURY ANTONOVICH DESIGN		Switches scheme 1st floor		ROYAL STYLE COMPUTER GRAPHIC DESIGN SERV +971 45 513 144 2301 office, 23 fl, Tower 1 Boulevard Plaza, Dubai www.antonovich-design.ae LUXURY  Antonovich Architecture & Design  INTERIORS	
Design project	Luxury villa in Doha				
Group number	Switch Group name				
Hall					
1	ceiling lamp				
1a	spotlights, furniture backlight, stairs backlight				
1b	выкл. точечных светильников				
Living room, fireplace-room					
2	ceiling lamp				
2a	spotlights				
2b	LED baclight, Crystal curtain backlight				
2c	Sconce, picture backlight				
Kitchen, Dining-room					
3	ceiling lamp in dining-room				
3a	spotlights				
3b	LED baclight, furniture backlight				
3c	Lighting near worktop				
3d	ceiling lamp near kitchen				
Dressing room					
4	ceiling lamp, furniture backlight				
Bathroom					
5	ceiling lamp				
5a	Mirror bscklight				
5b	furniture backlight, Console backlight				
Game-room					
6	ceiling lamp				
6a	LED baclight, furniture backlight				
Cabinet					
7	spotlights				
7a	picture backlight				
M1	master-switch (overall Lighting)				
V	ventilation				
Примечание: 1. Kitchen worktop lighting installed by manufacturer. 2. Mounting hight of switches h=900mm. Space from doorway 150-200 mm. 3. Mounting dimensions look additionally on wall schemes.					