

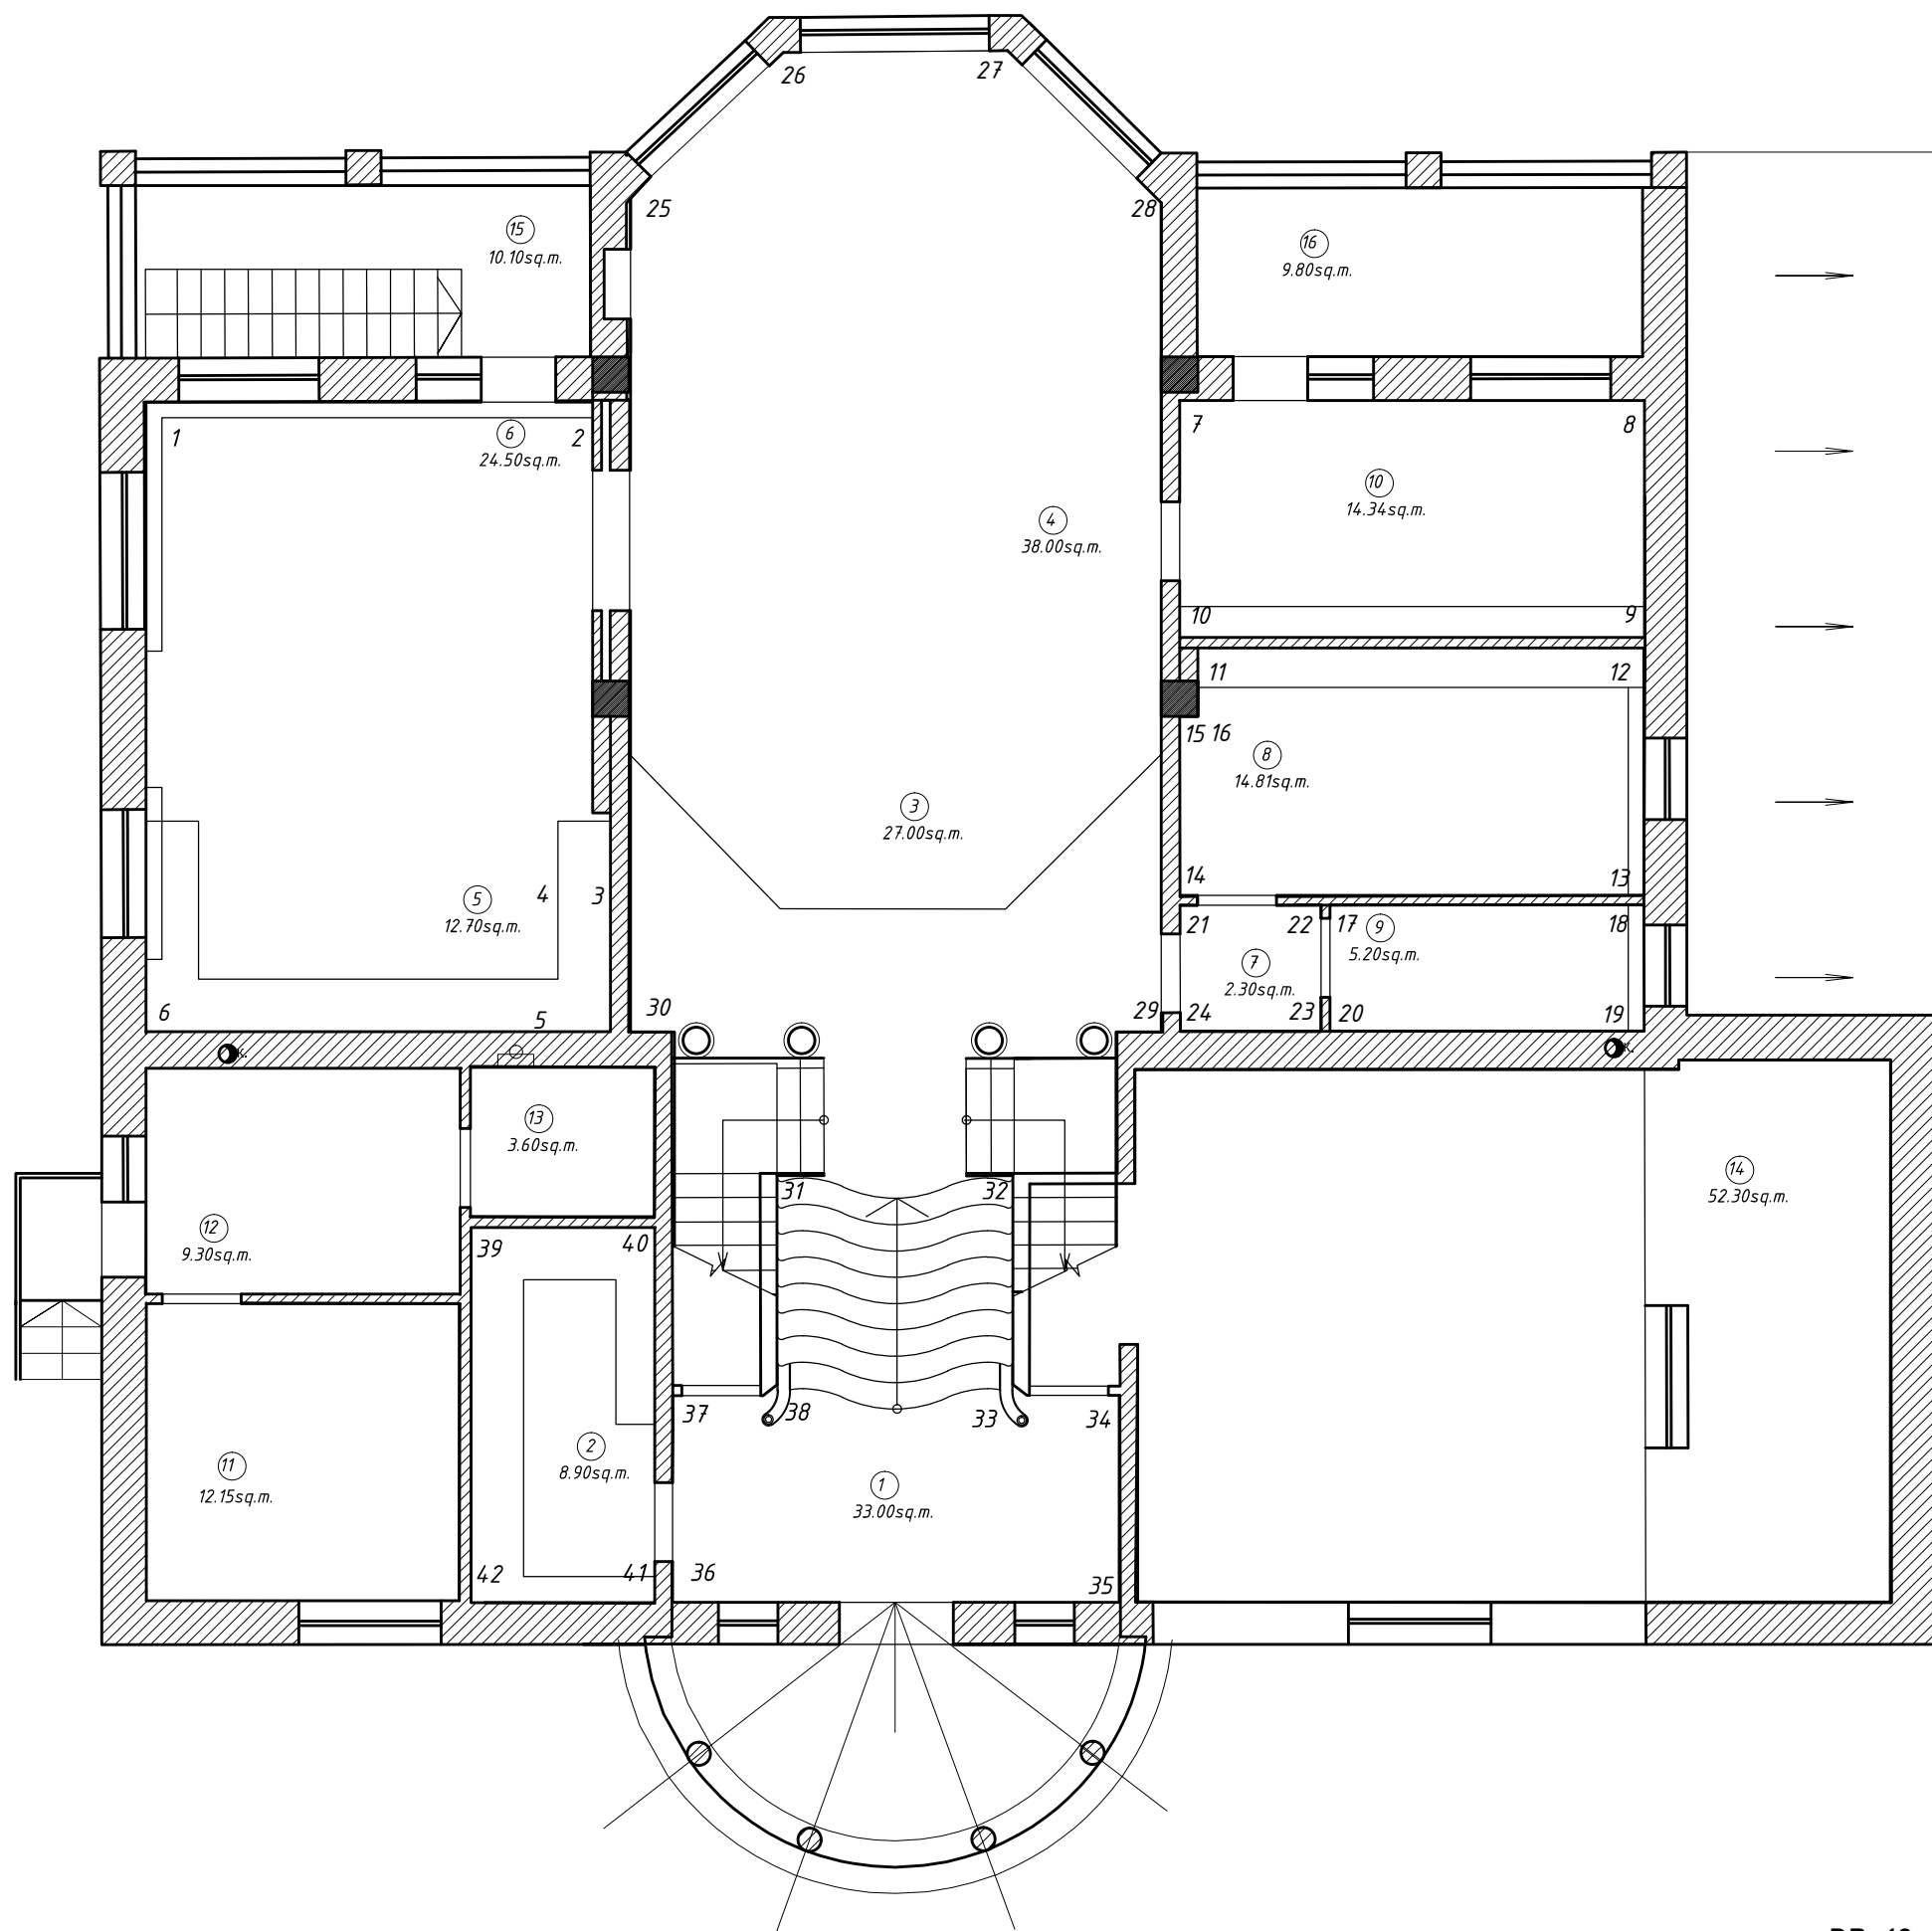


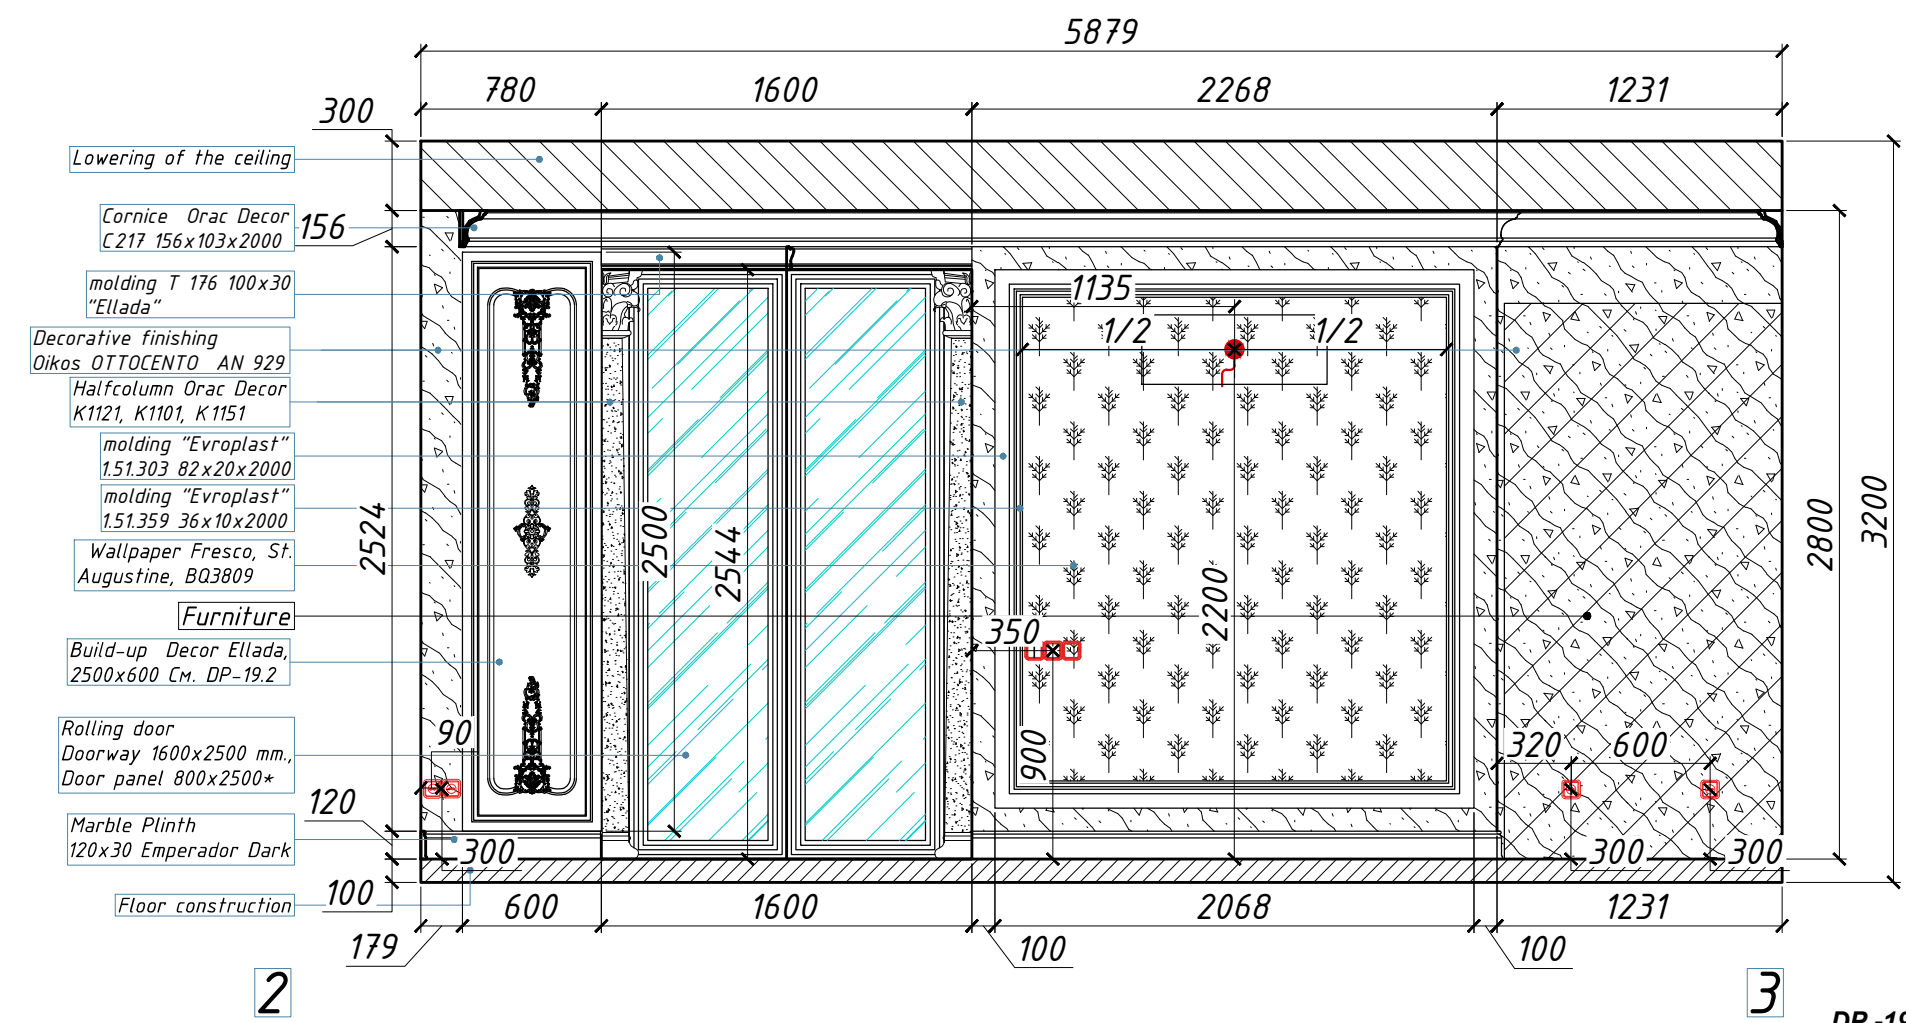

DP -18
Wall denomination scheme
1st floor

2015

LUXURY ANTONOVICH DESIGN		Wall denomination scheme 1st floor	ROYAL STYLE COMPUTER GRAPHIC DESIGN SERV +971 45 513 144 2301 office, 23 fl, Tower 1 Boulevard Plaza, Dubai www.antonovich-design.ae LUXURY  Antonovich Architecture & Design  INTERIORS
Design project	Page		
	DP. 18		
Luxury villa in Doha			
	Legend		
n/n	Name	S, sq.m.	
1	Hall 1	33,00	
2	Dressing room	8,90	
3	Living room	27,00	
4	Fireplace-room	38,00	
5	Kitchen	12,70	
6	Dining-room	24,50	
7	Vestibule	2,30	
8	Game-room	12,50	
9	Bathroom	5,20	
10	Cabinet	17,00	
	Total area	181,10	
11	Staff room	12,15	
12	Kitchen	9,30	
13	Bathroom	3,60	
14	Garage	52,30	
15	Terrace	10,10	
16	Terrace	9,80	
	Total area	97,25	
Note:			

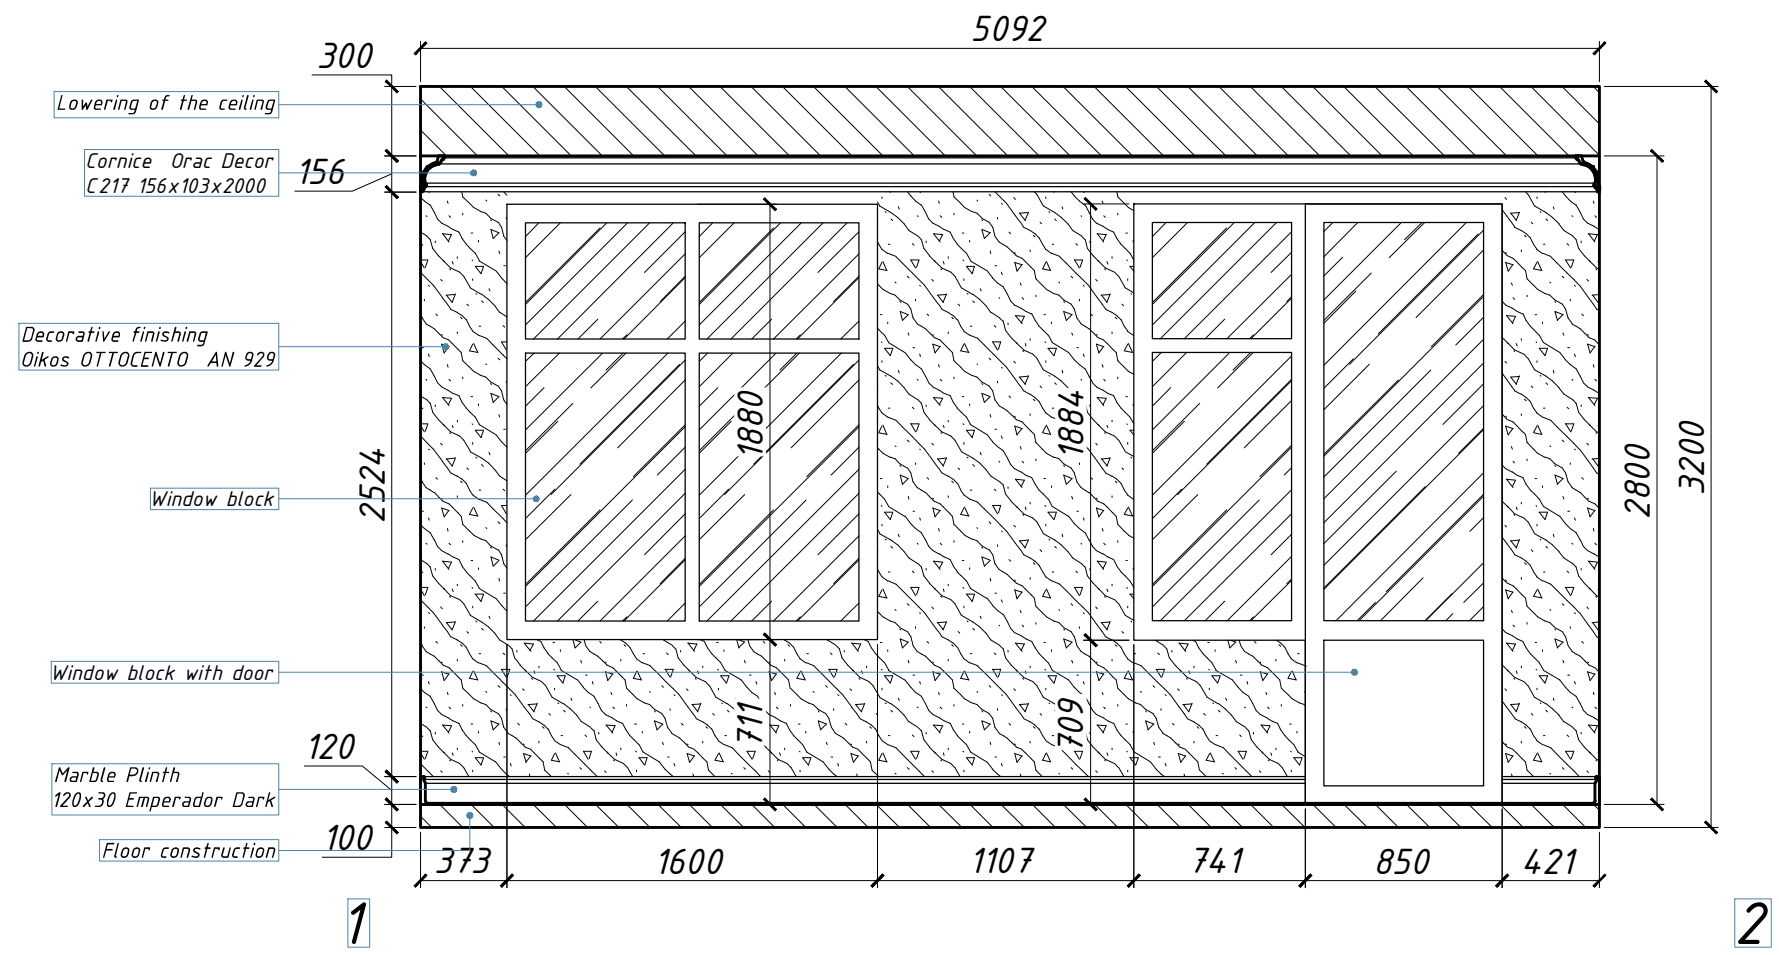

DP -19
Wall scheme: kitchen,
dining-room 1st floor (Part 1)
2015

LUXURY ANTONOVICH DESIGN

Page

DP- 19

Wall scheme: kitchen,
dining-room 1st floor (Part 1)

LUXURY

Antonovich

Architecture & Design

INTERIORS

Design project

Luxury villa
in Doha

Conventional signs

Scheme	Name
	Socket220 V
	Moistureproof socket220 V
	Socket for antenna
	Socket for satellite TV
	Lighting output
	Electric output
	In Socket
	Tf Socket
	HDMI Socket in
	HDMI Socket out
	Electric panel
	Intercom
	Floor Lighting output
	Single-button Switch
	Twin-button Switch

Note:

1. Marked colours and materials,
specify additionally before order.

2. All dimentions specify locally

ROYAL STYLE COMPUTER


GRAPHIC DESIGN SERV

+971 45 513 144


2301 office, 23 fl, Tower 1

Boulevard Plaza, Dubai


www.antonovich-design.ae

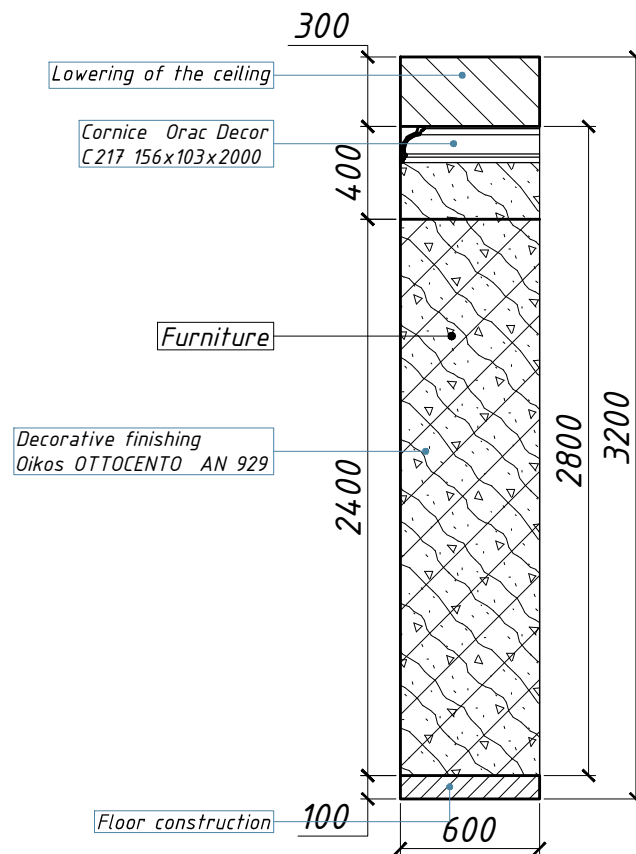

3

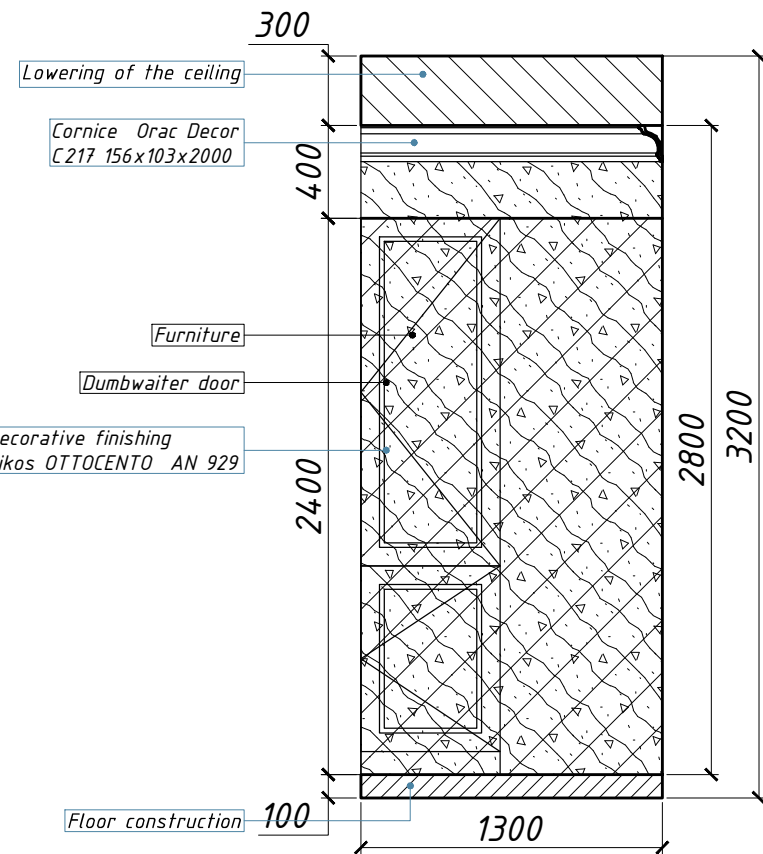

4

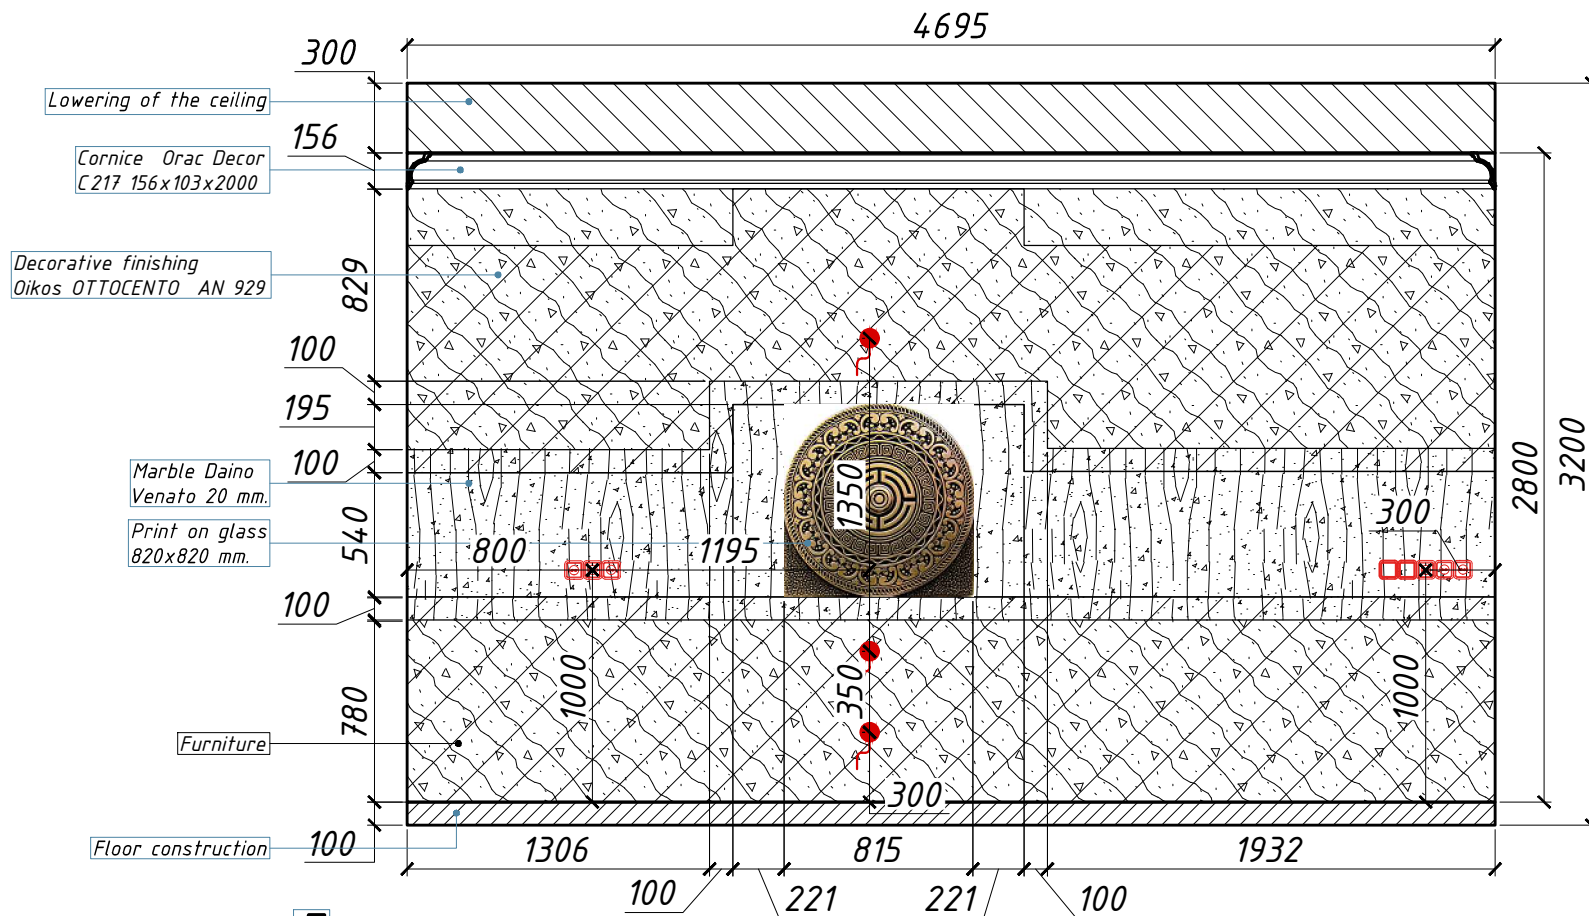


5

6


DP -19.1
Wall scheme: kitchen,
dining-room 1st floor (Part 2)
2015

LUXURY ANTONOVICH DESIGN	Wall scheme: kitchen, dining-room 1st floor (Part 2)		ROYAL STYLE COMPUTER GRAPHIC DESIGN SERV +971 45 513 144 2301 office, 23 fl, Tower 1 Boulevard Plaza, Dubai www.antonovich-design.ae
	Page DP- 19.1		
Design project Luxury villa in Doha			
Conventional signs			
Scheme	Name		
	Socket 220 V		
	Moistureproof socket 220 V		
	Socket for antenna		
	Socket for satellite TV		
	Lighting output		
	Electric output		
	In Socket		
	Tf Socket		
	HDMI Socket in		
	HDMI Socket out		
	Electric panel		
	Intercom		
	Floor Lighting output		
	Single-button Switch		
	Twin-button Switch		
Note: 1. Marked colours and materials, specify additionally before order. 2. All dimentions specify locally			

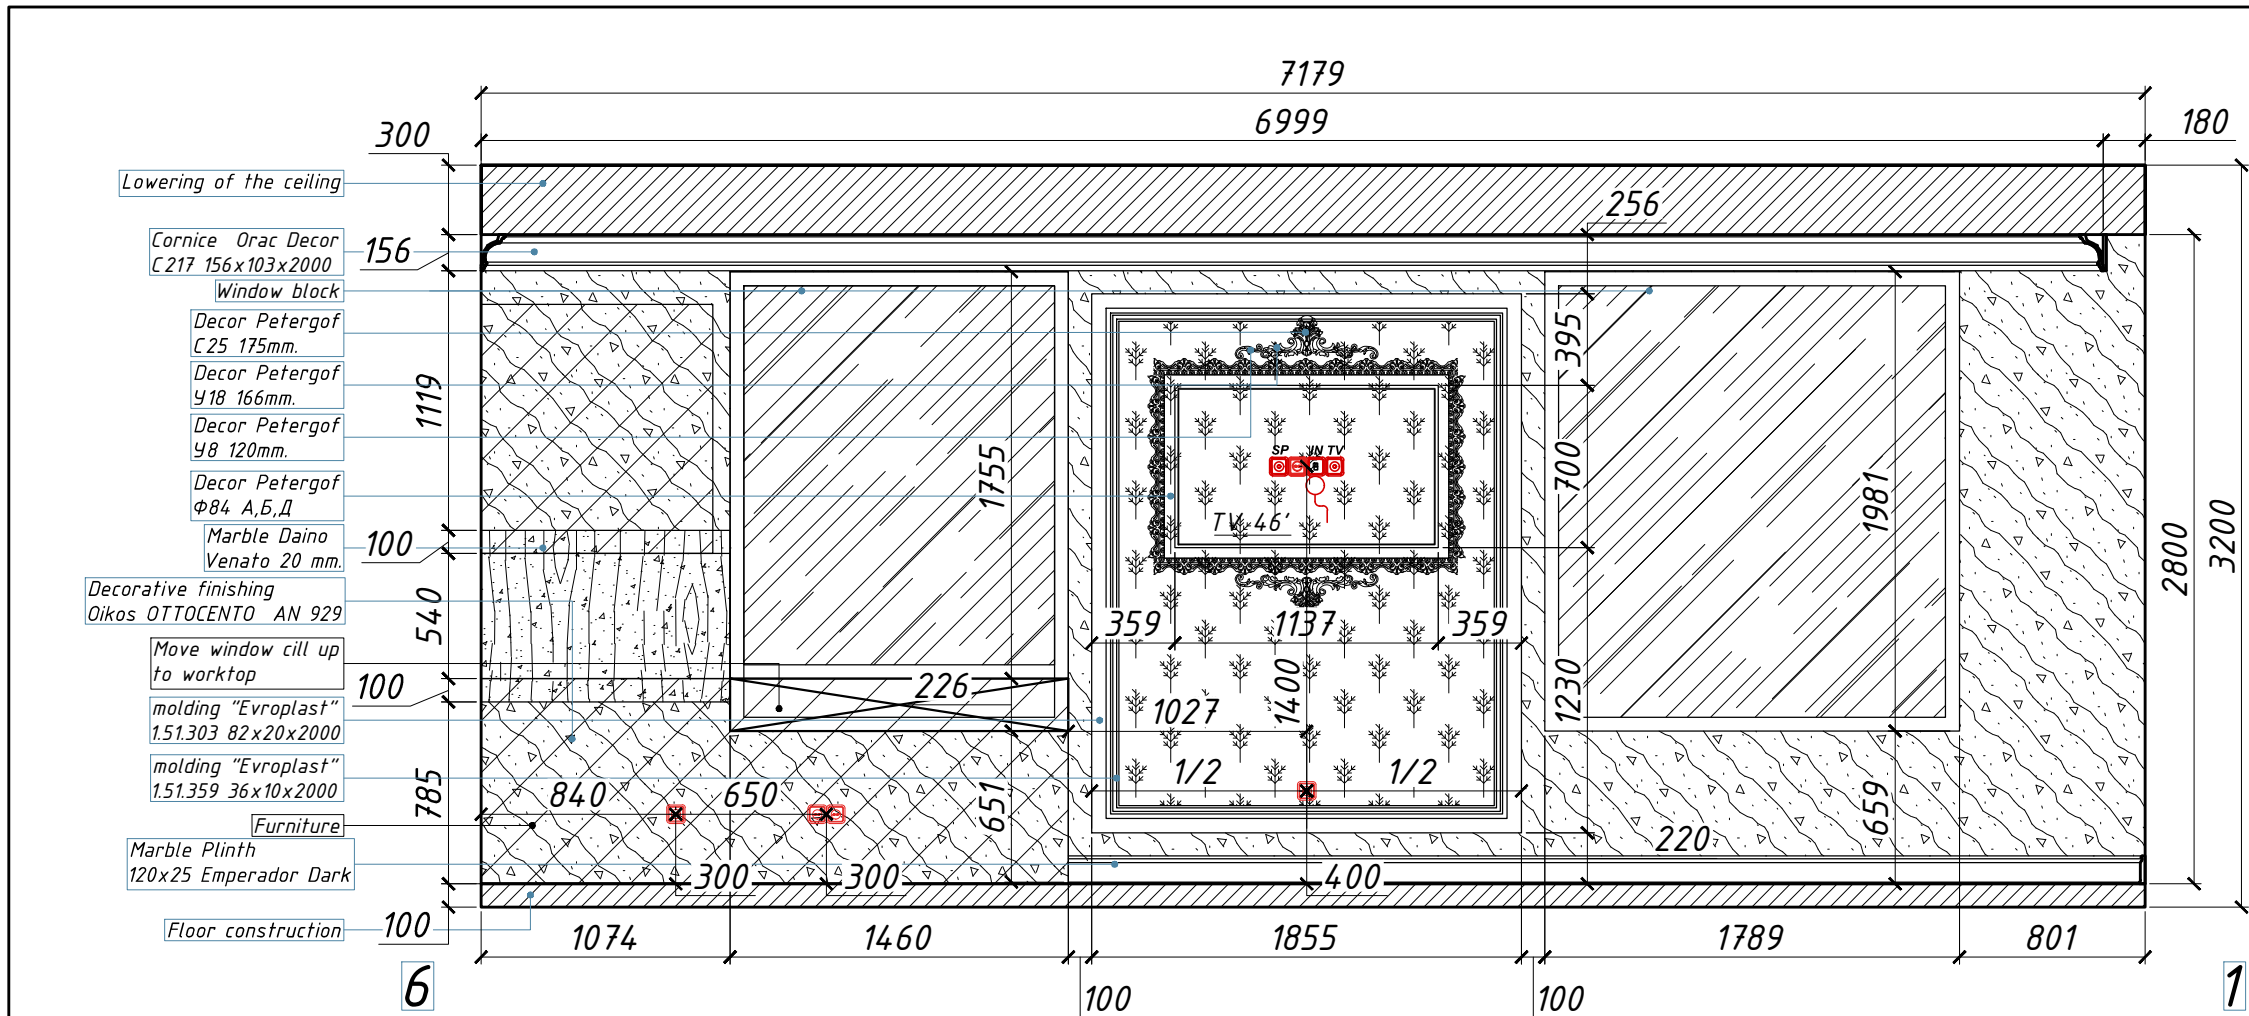


Finishing materials specification				
№	Scheme	Name	Amount	Note
1		Decorative finishing Oikos OTTOCENTO AN 929	34,50 sq.m.	
2		Marble Plinth 120x25 Emperador Dark	15,50 l.m.	
3		Build-up Decor Ellada, 2500x600 mm.	1 pt.	
4		Halfcolumn Orac Decor K1121, K1101, K1151	1 pt.	
5		Wallpaper Fresco, St. Augustine, BQ3809	8,50 l.m.	
6		molding "Evroplast" 1.51.303 82x20x2000	20,00 l.m.	
7		molding "Evroplast" 1.51.359 36x10x2000	19,00 l.m.	
8		molding T 176 100x30 "Ellada"	2,00 l.m.	
9		Marble Daino Venato 20 mm.	6,50 l.m.	
10		Print on glass 820x820 mm.	1 pt.	
		Decor Petergof Ø84 A,B,D 160 mm.	5 l.m.	
		Decor Petergof Y8 120mm.	4 pt.	2pt. right + 2pt. left = 4 pt.
		Decor Petergof Y18 166mm.	4 pt.	2pt. right + 2pt. left = 4 pt.
		Decor Petergof C25 175mm.	2 pt.	

Build-up Decor Ellada, 2500x600 mm.

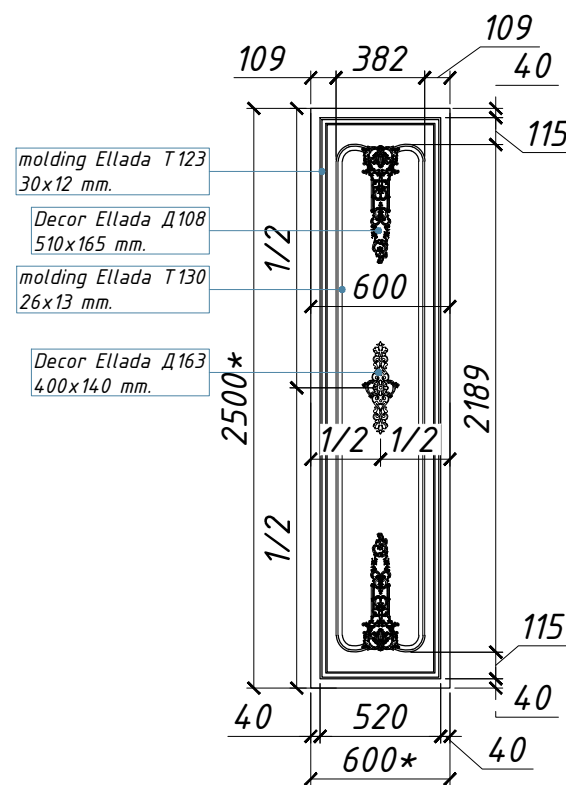

molding Ellada T123 30x12 mm. - 6,00 l.m.
molding Ellada T130 26x13 mm. - 5,00 l.m.
Decor Ellada D108 510x165 mm. - 2 pt.
Decor Ellada D163 400x140 mm. - 1 pt.

Marble Plinth 120x30, Emperador Dark

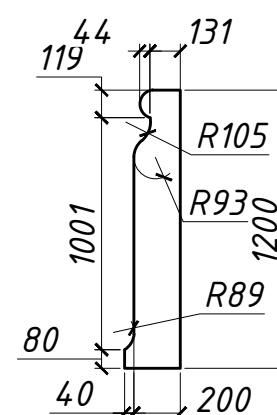

DP -19.2
Wall scheme: kitchen,
dining-room 1st floor (Part 3)
2015

LUXURY ANTONOVICH DESIGN

Wall scheme: kitchen,
dining-room 1st floor (Part 3)

Page
DP- 19.2

Design project

Luxury villa
in Doha

Conventional signs




Scheme	Name
	Socket 220 V
	Moistureproof socket 220 V
	Socket for antenna
	Socket for satellite TV
	Lighting output
	Electric output
	In Socket
	Tf Socket
	HDMI Socket in
	HDMI Socket out
	Electric panel
	Intercom
	Floor Lighting output
	Single-button Switch
	Twin-button Switch

Note:

1. Marked colours and materials,
specify additionally before order.
2. All dimentions specify locally

LUXURY
Antonovich
Architecture & Design
INTERIORS

ROYAL STYLE COMPUTER
GRAPHIC DESIGN SERV
+971 45 513 144
2301 office, 23 fl, Tower 1
Boulevard Plaza, Dubai
www.antonovich-design.ae

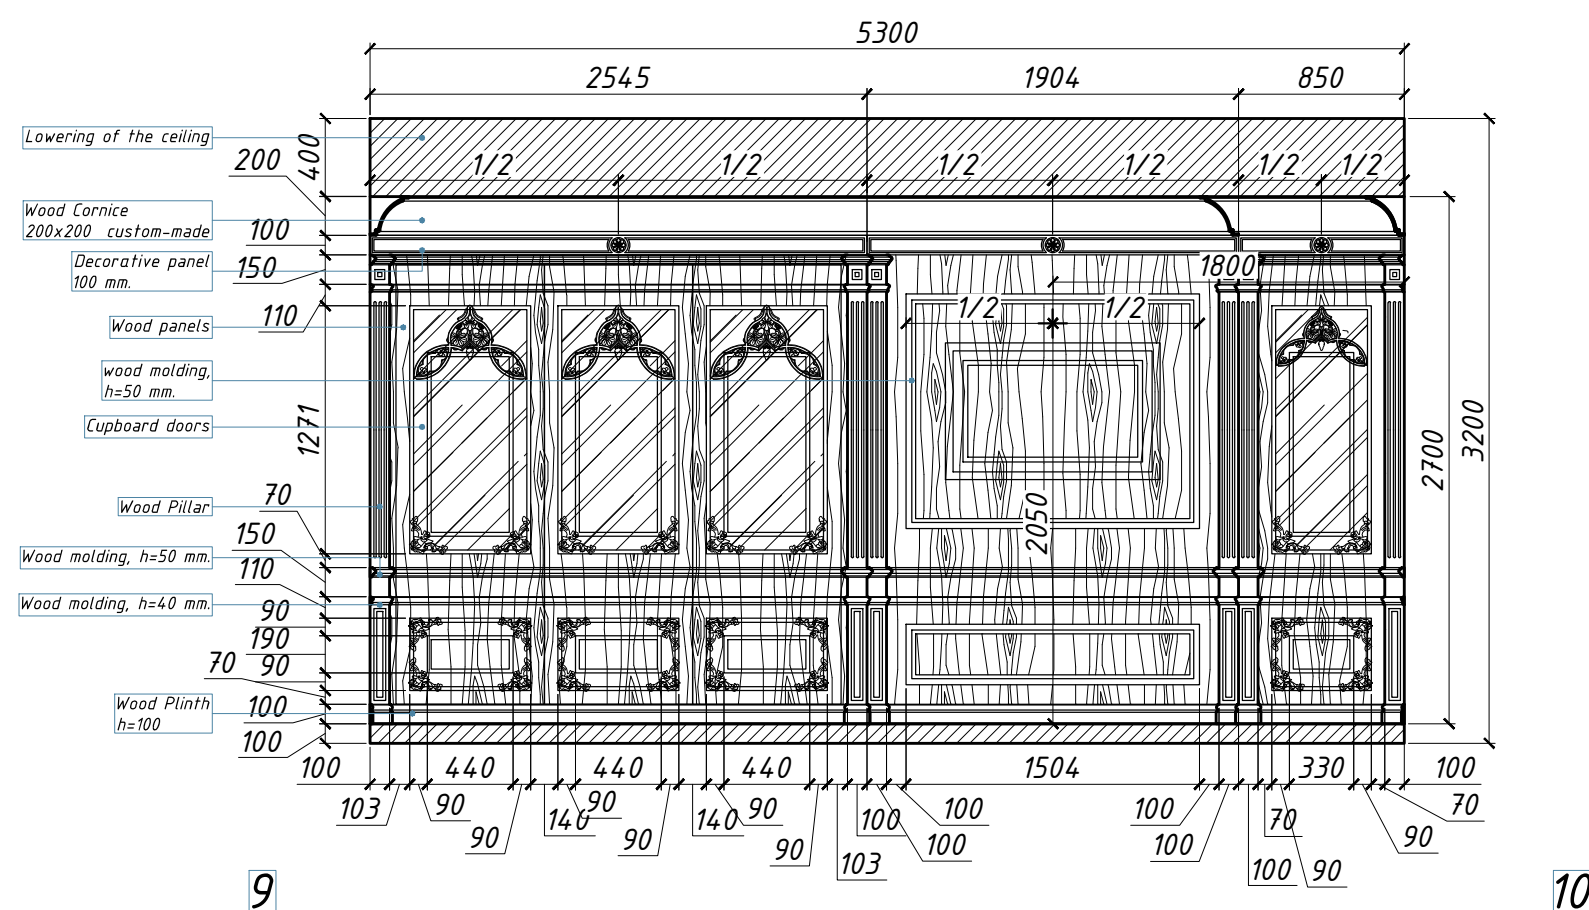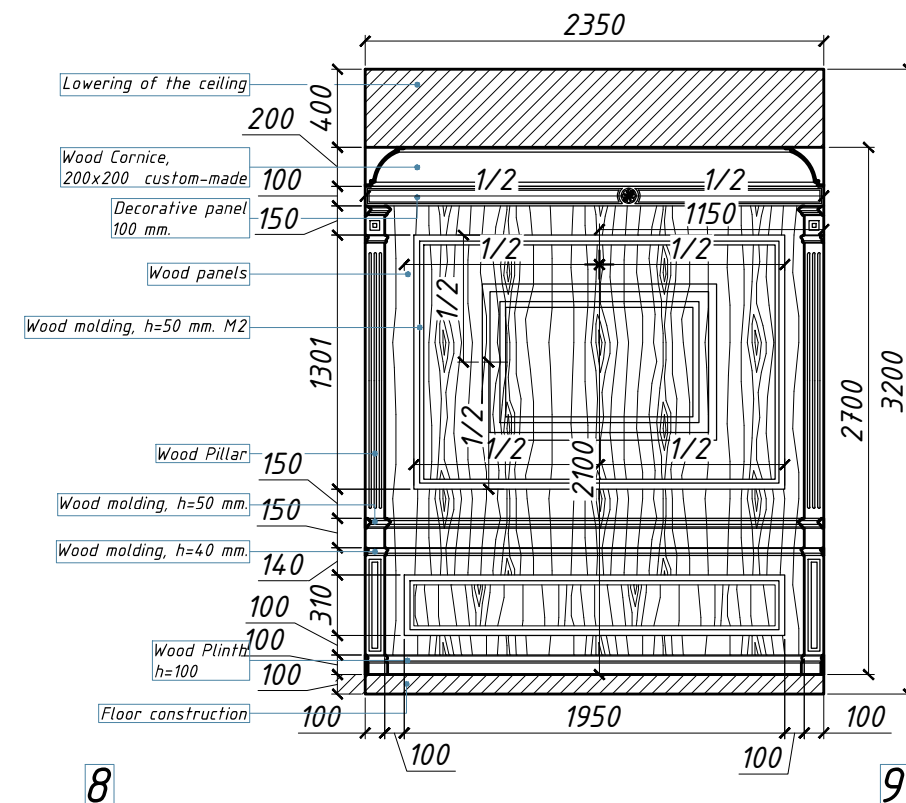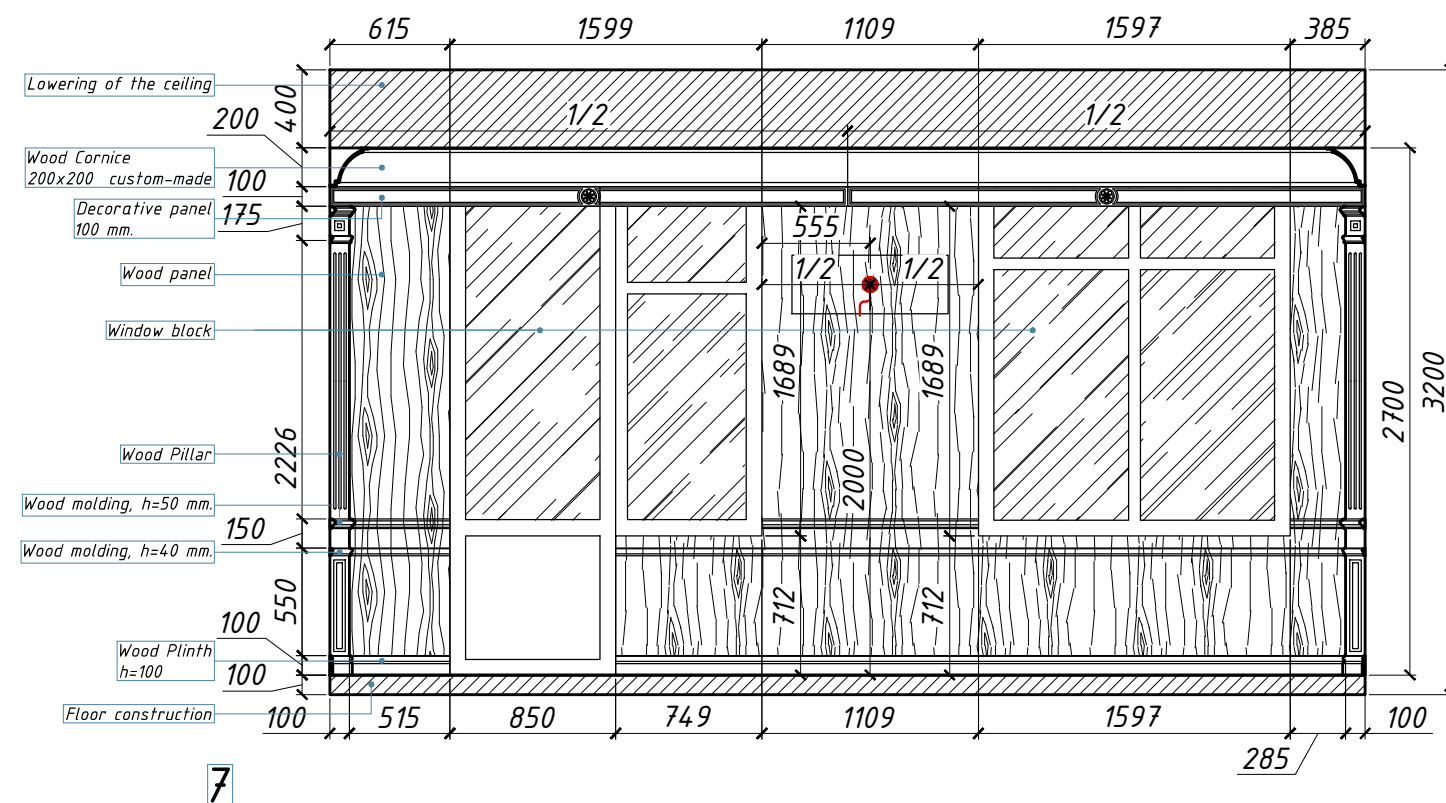

DP -20
Wall scheme: Cabinet,
1st floor (Part 1)

LUXURY ANTONOVICH DESIGN

Wall scheme: Cabinet,
1st floor (Part 1)

Page

DP- 20

Design project

Luxury villa
in Doha

ROYAL STYLE COMPUTER
GRAPHIC DESIGN SERV
+971 45 513 144
2301 office, 23 fl, Tower 1
Boulevard Plaza, Dubai
www.antonovich-design.ae

LUXURY

Antonovich

Architecture & Design

INTERIORS

Conventional signs





Scheme	Name
	Socket 220 V
	Moistureproof socket 220 V
	Socket for antenna
	Socket for satellite TV
	Lighting output
	Electric output
	In Socket
	Tf Socket
	HDMI Socket in
	HDMI Socket out
	Electric panel
	Intercom
	Floor Lighting output
	Single-button Switch
	Twin-button Switch

Note:

1. Marked colours and materials,
specify additionally before order.

2. All dimentions specify locally

2015

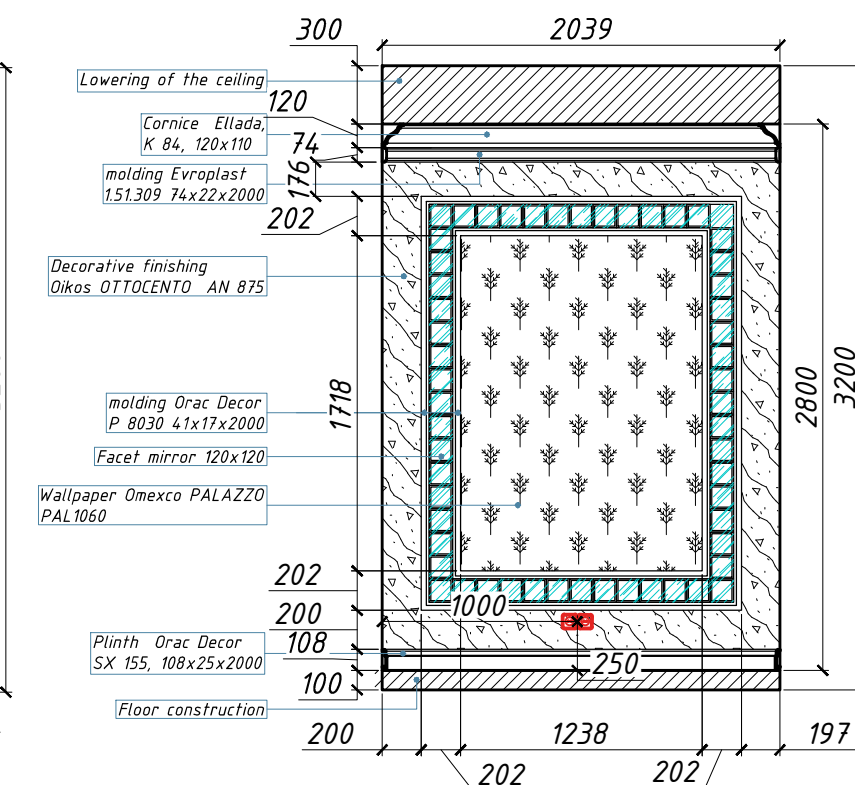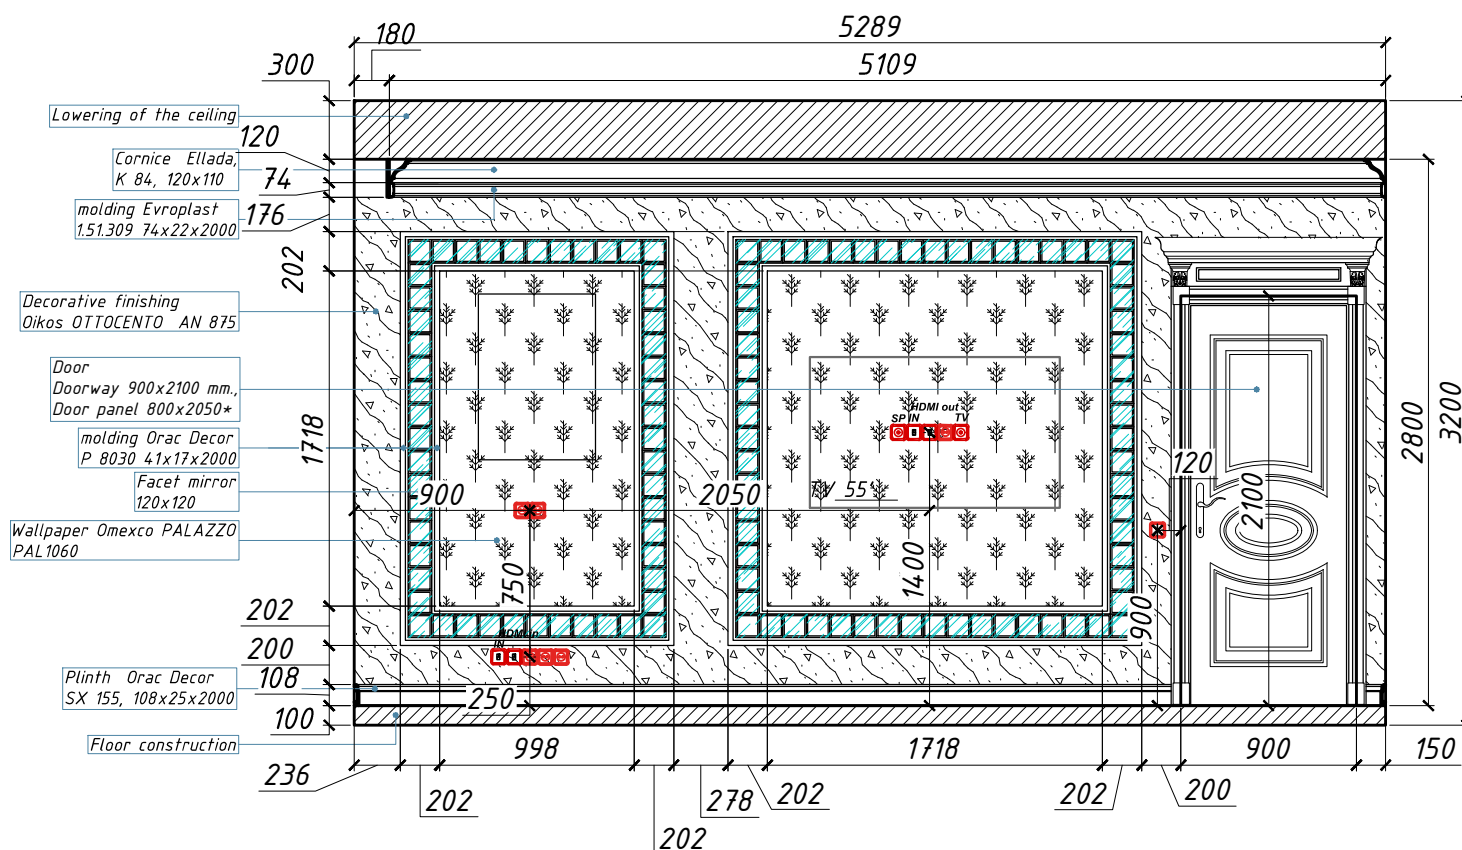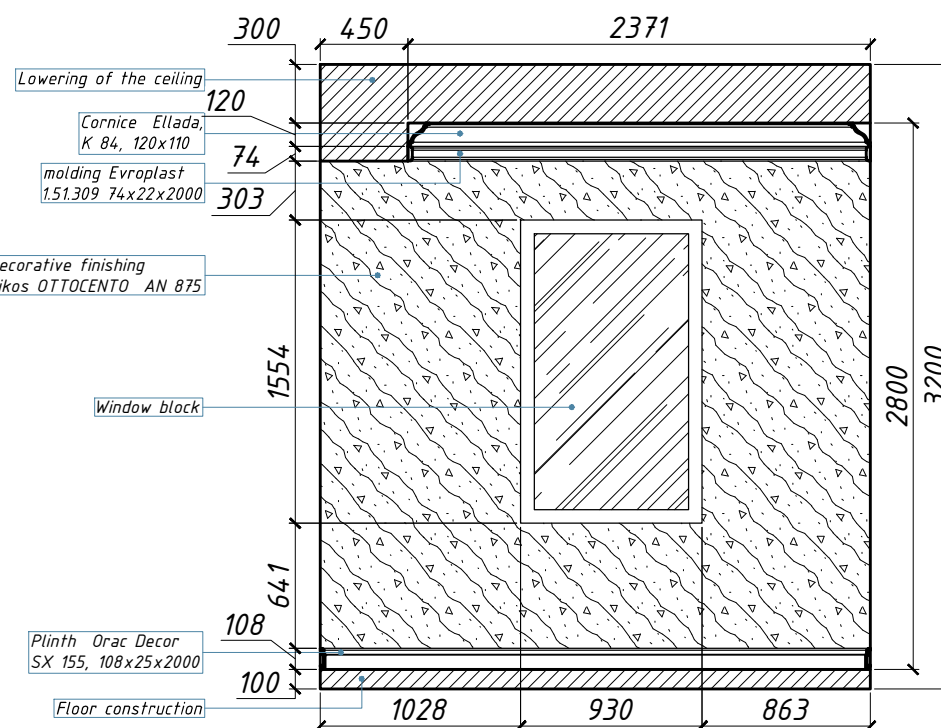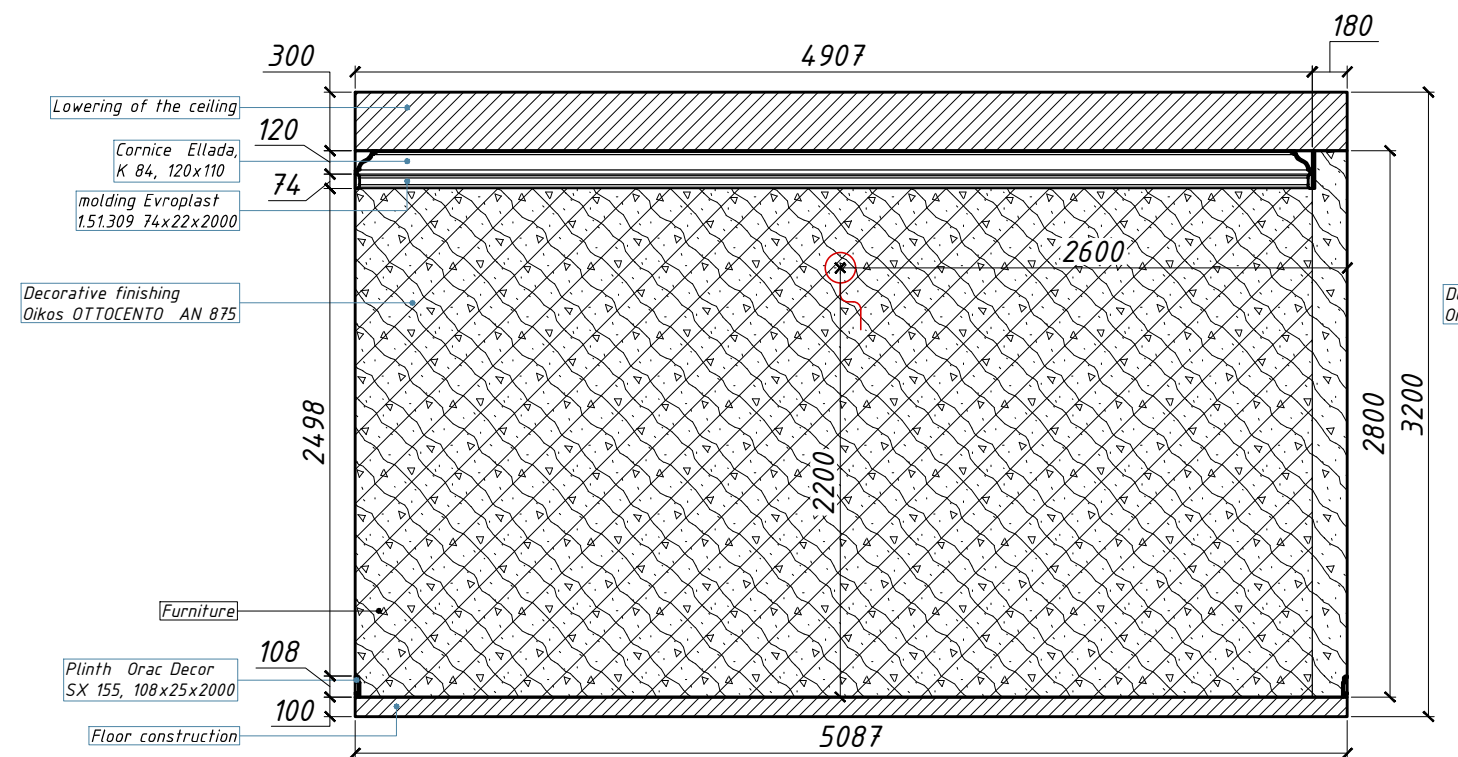

DP-21
Wall scheme: Game-room,
1st floor (Part 1)

LUXURY ANTONOVICH DESIGN

Wall scheme: Game-room,
1st floor (Part 1)

Page
DP- 21

Design project
Luxury villa
in Doha



Conventional signs

Scheme	Name
	Socket 220 V
	Moistureproof socket 220 V
	Socket for antenna
	Socket for satellite TV
	Lighting output
	Electric output
	In Socket
	Tf Socket
	HDMI Socket in
	HDMI Socket out
	Electric panel
	Intercom
	Floor Lighting output
	Single-button Switch
	Twin-button Switch

Note:
1. Marked colours and materials,
specify additionally before order.
2. All dimention specify locally

LUXURY
Antonovich
Architecture & Design
INTERIORS

ROYAL STYLE COMPUTER
GRAPHIC DESIGN SERV
+971 45 513 144
2301 office, 23 fl, Tower 1
Boulevard Plaza, Dubai
www.antonovich-design.ae

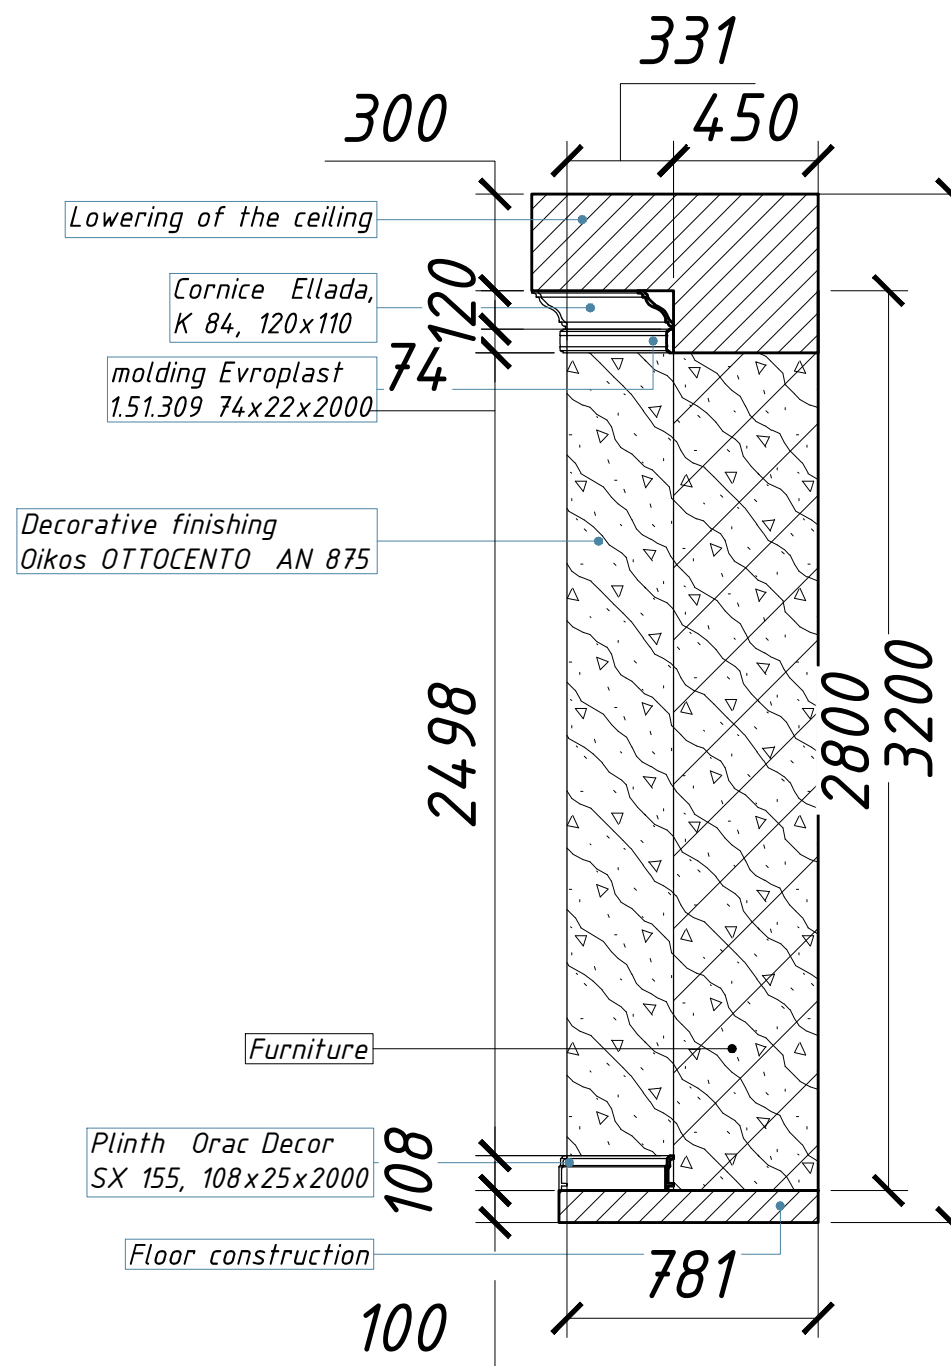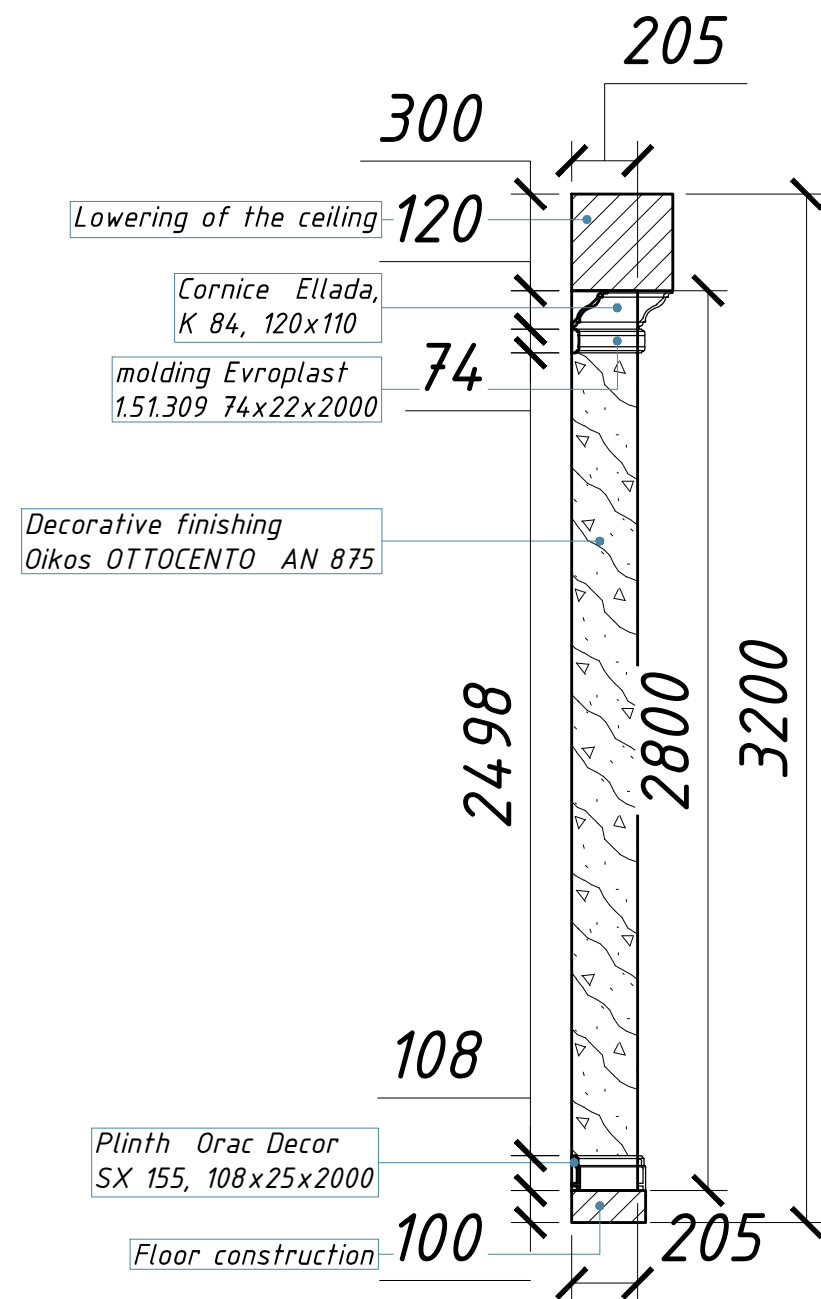

Finishing materials specification

No	Scheme	Name	Amount	Note
1		Decorative finishing Oikos OTTOCENTO AN 875	28,50 sq.m.	
2		Plinth Orac Decor SX 155, 108x25x2000	11,50 l.m.	
3		Wallpaper Omexco PALAZZO PAL1060	9,50 sq.m.	
4		molding Orac Decor P 8030 41x17x2000	38,00 l.m.	
5		Facet mirror 120x120	148 pt.	

DP -21.1
Wall scheme: Game-room,
1st floor (Part 2)

2015

LUXURY ANTONOVICH DESIGN

Wall scheme: Game-room,
1st floor (Part 2)

Page
DP- 21.1

Design project

Luxury villa
in Doha





Conventional signs

Scheme	Name
	Socket220 V
	Moistureproof socket220 V
	Socket for antenna
	Socket for satellite TV
	Lighting output
	Electric output
	In Socket
	TF Socket
	HDMI Socket in
	HDMI Socket out
	Electric panel
	Intercom
	Floor Lighting output
	Single-button Switch
	Twin-button Switch

Note:
1. Marked colours and materials,
specify additionally before order.
2. All dimentions specify locally

LUXURY
Antonovich
Architecture & Design
INTERIORS

ROYAL STYLE COMPUTER
GRAPHIC DESIGN SERV
+971 45 513 144
2301 office, 23 fl, Tower 1
Boulevard Plaza, Dubai
www.antonovich-design.ae

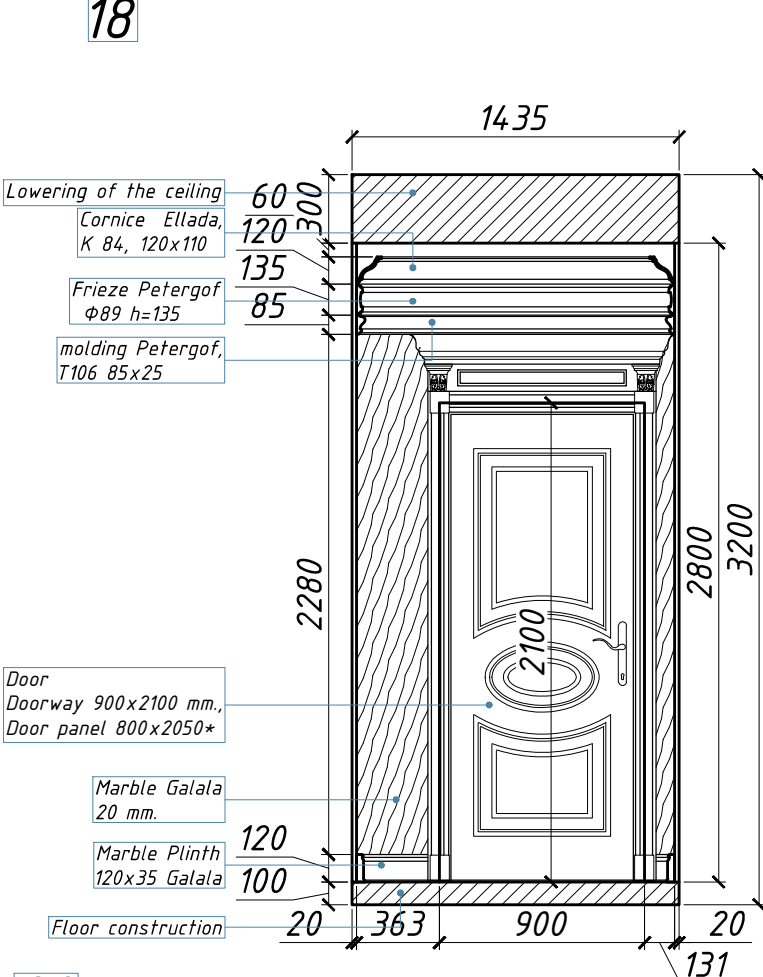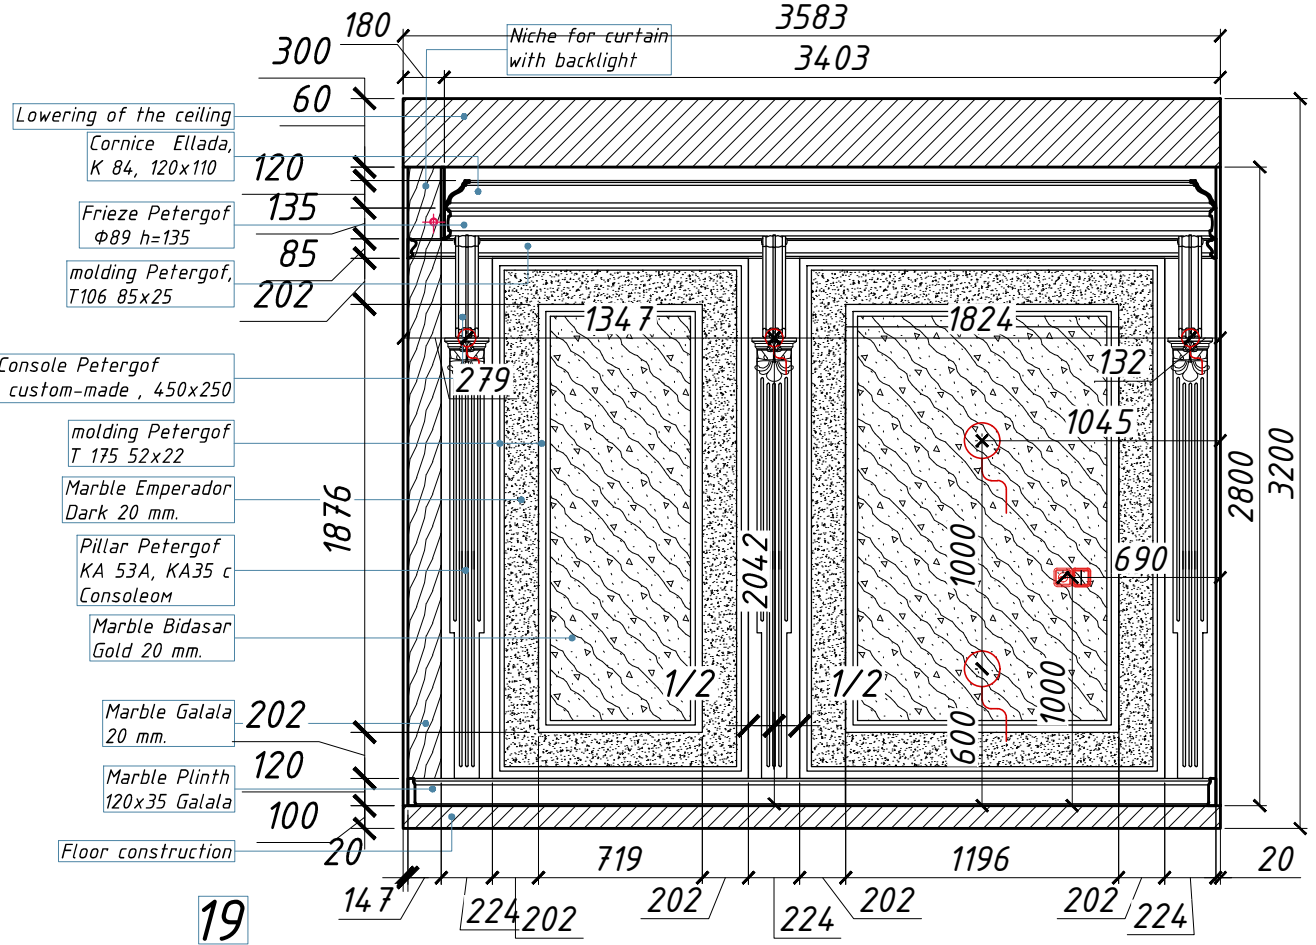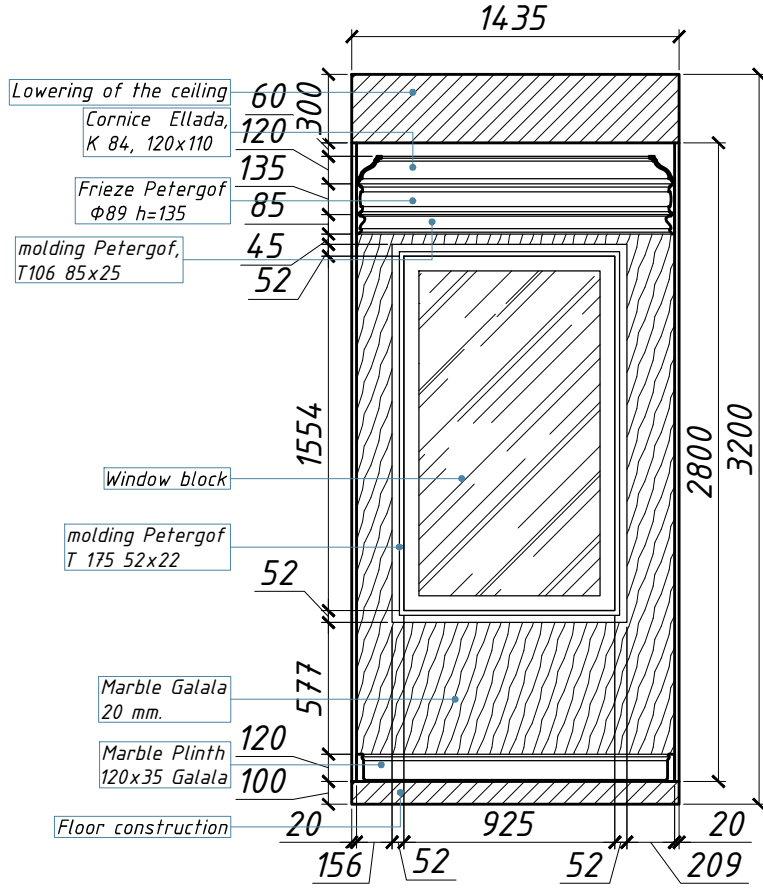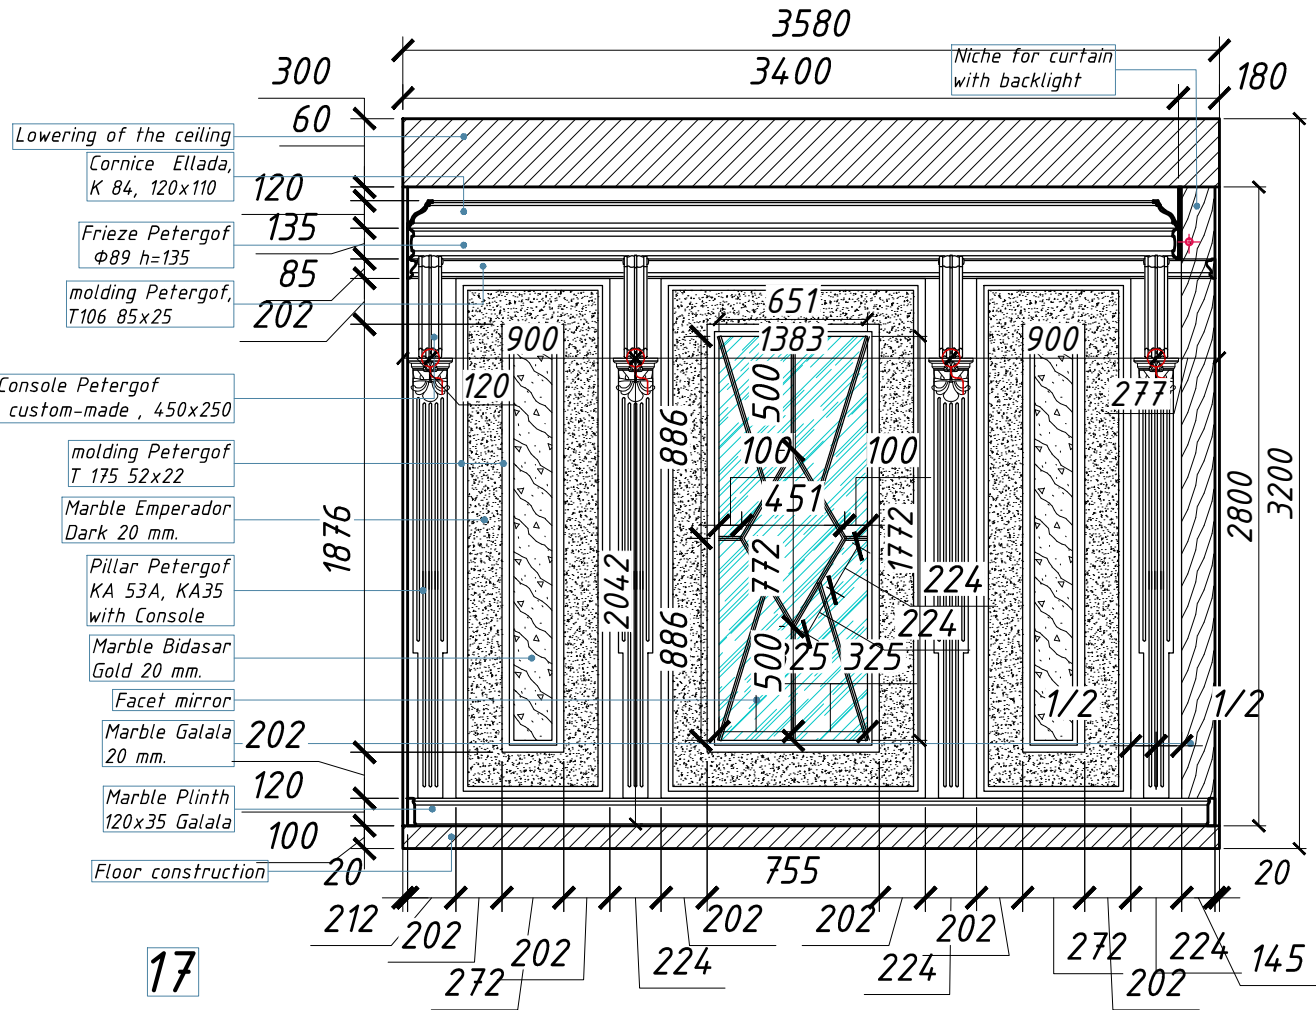

DP -22
Wall scheme: Bathroom,
1st floor (Part 1)

LUXURY ANTONOVICH DESIGN

Wall scheme: Bathroom,
1st floor (Part 1)

Page

DP- 22

Design project

Luxury villa
in Doha

ROYAL STYLE COMPUTER
GRAPHIC DESIGN SERV
+971 45 513 144
2301 office, 23 fl, Tower 1
Boulevard Plaza, Dubai
www.antonovich-design.ae

LUXURY

Antonovich

Architecture & Design

INTERIORS

Conventional signs

Scheme	Name
	Socket 220 V
	Moistureproof socket 220 V
	Socket for antenna
	Socket for satellite TV
	Lighting output
	Electric output
	In Socket
	Tf Socket
	HDMI Socket in
	HDMI Socket out
	Electric panel
	Intercom
	Floor Lighting output
	Single-button Switch
	Twin-button Switch

Note:

1. Marked colours and materials,
specify additionally before order.

2. All dimentions specify locally

2015

Technical drawing of a curved bracket. The drawing shows a side view of the bracket with a curved arm. The dimensions are: a horizontal base of 200, a horizontal distance from the base to the start of the curve of 250, a vertical height of 450, and a radius of R921. The bracket is shown with a cross-section of a bolted connection on the left.

Technical drawing of a mechanical part with the following dimensions and labels:

- Overall width: 30
- Overall height: 150
- Top left corner radius: $R13$
- Internal corner radius: $R12$
- Bottom left corner radius: $R11$
- Top left horizontal offset: 15
- Top left vertical offset: 6
- Top right horizontal offset: 21
- Bottom left horizontal offset: 5
- Bottom left vertical offset: 10
- Internal vertical offset: 125





Technical drawing of a column with the following dimensions and labels:

- Top diameter: 390
- Top section height: 2584
- Label: Pillar KA 35 240mm.
- Bottom section height: 1276
- Label: Pillar KA 53A 180 mm.
- Bottom diameter: 220
- Bottom section width: 300
- Total height: 3860

Pillar KA 35 240mm.

Pillar KA 53A 180 mm.

DP -22.1
Wall scheme: Bathroom,
1st floor (Part 2)

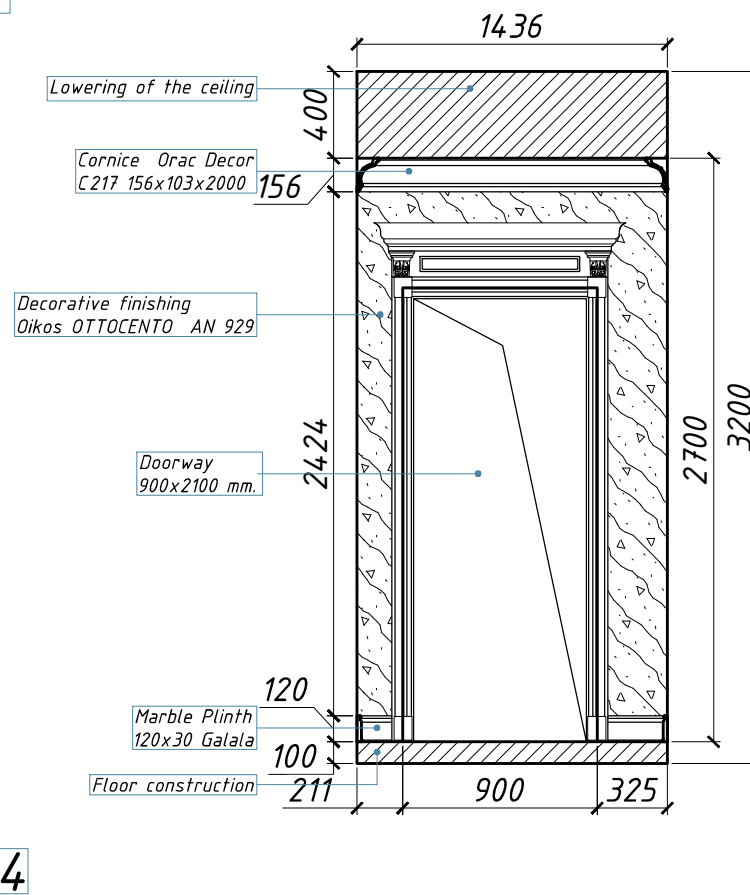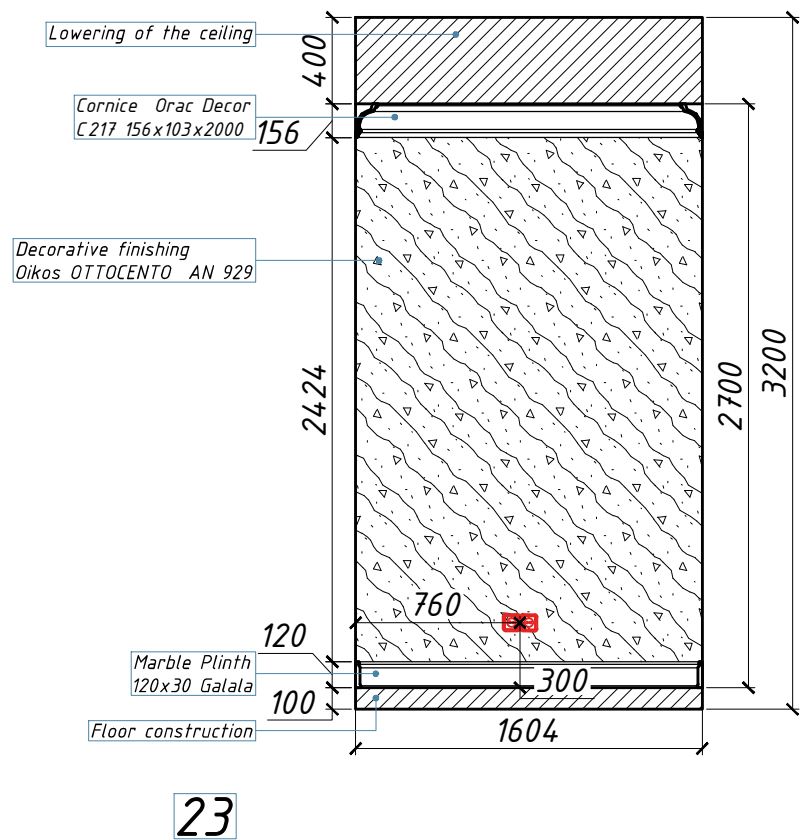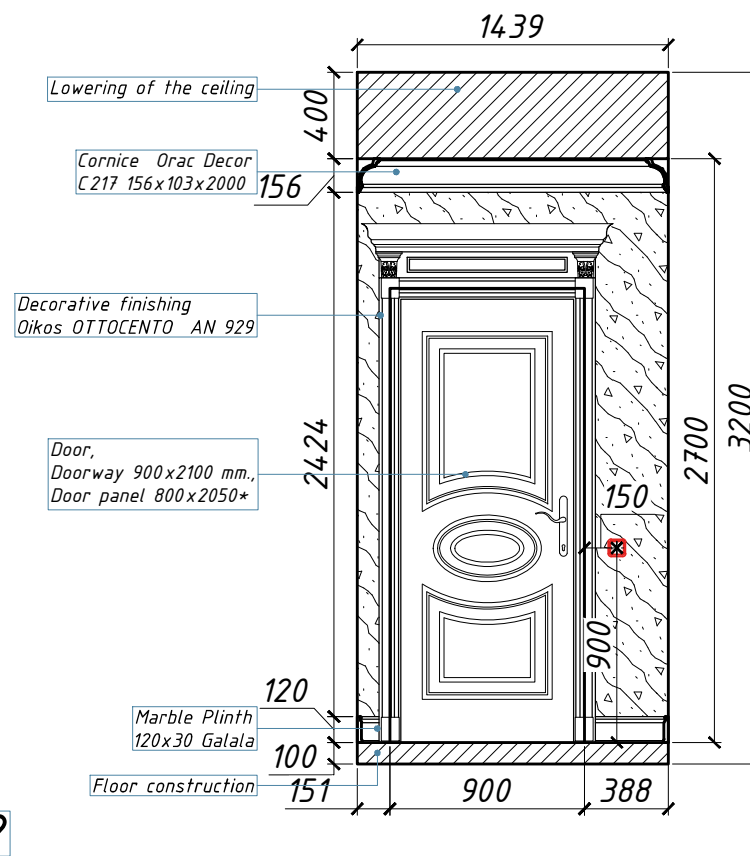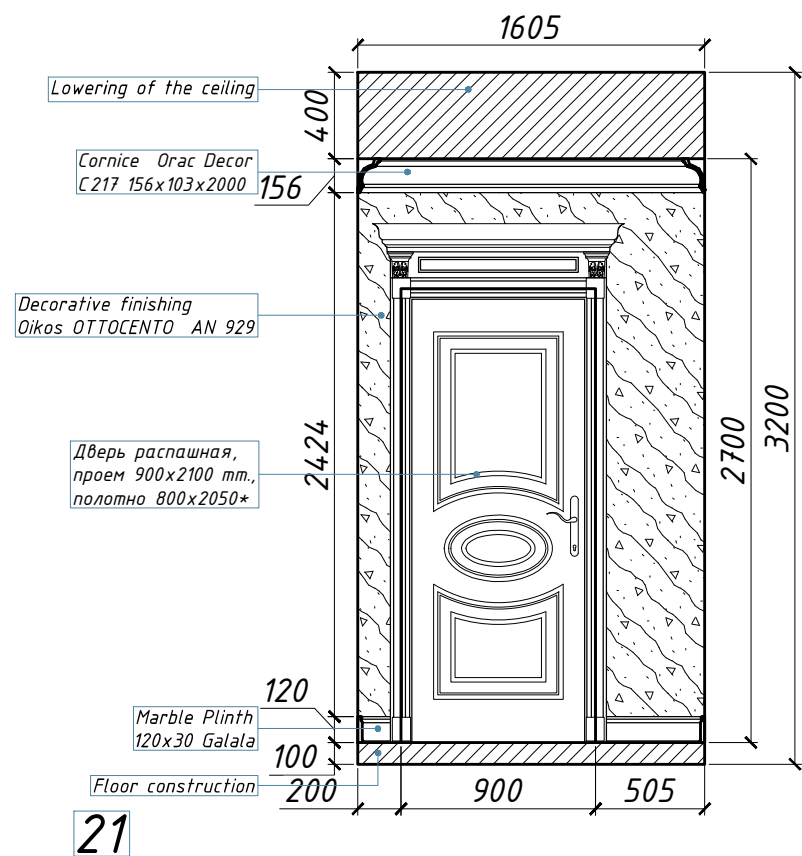

21

22

23

24

Finishing materials specification

No	Scheme	Name	Amount	Note
1		Decorative finishing Oikos OTTOCENTO AN 929	9,50 sq.m.	
2		Marble Plinth 120x30 Galala	3,50 l.m.	

DP -23
Wall scheme: Vestibule,
1st floor

2015

LUXURY ANTONOVICH DESIGN

Wall scheme: Vestibule,
1st floor

Design project
Luxury villa
in Doha


Conventional signs

Scheme	Name
	Socket 220 V
	Moistureproof socket 220 V
	Socket for antenna
	Socket for satellite TV
	Lighting output
	Electric output
	In Socket
	Tf Socket
	HDMI Socket in
	HDMI Socket out
	Electric panel
	Intercom
	Floor Lighting output
	Single-button Switch
	Twin-button Switch

Note:
1. Marked colours and materials,
specify additionally before order.
2. All dimentions specify locally

ROYAL STYLE COMPUTER
GRAPHIC DESIGN SERV
+971 45 513 144
2301 office, 23 fl, Tower 1
Boulevard Plaza, Dubai
www.antonovich-design.ae

LUXURY
Antonovich
Architecture & Design
INTERIORS




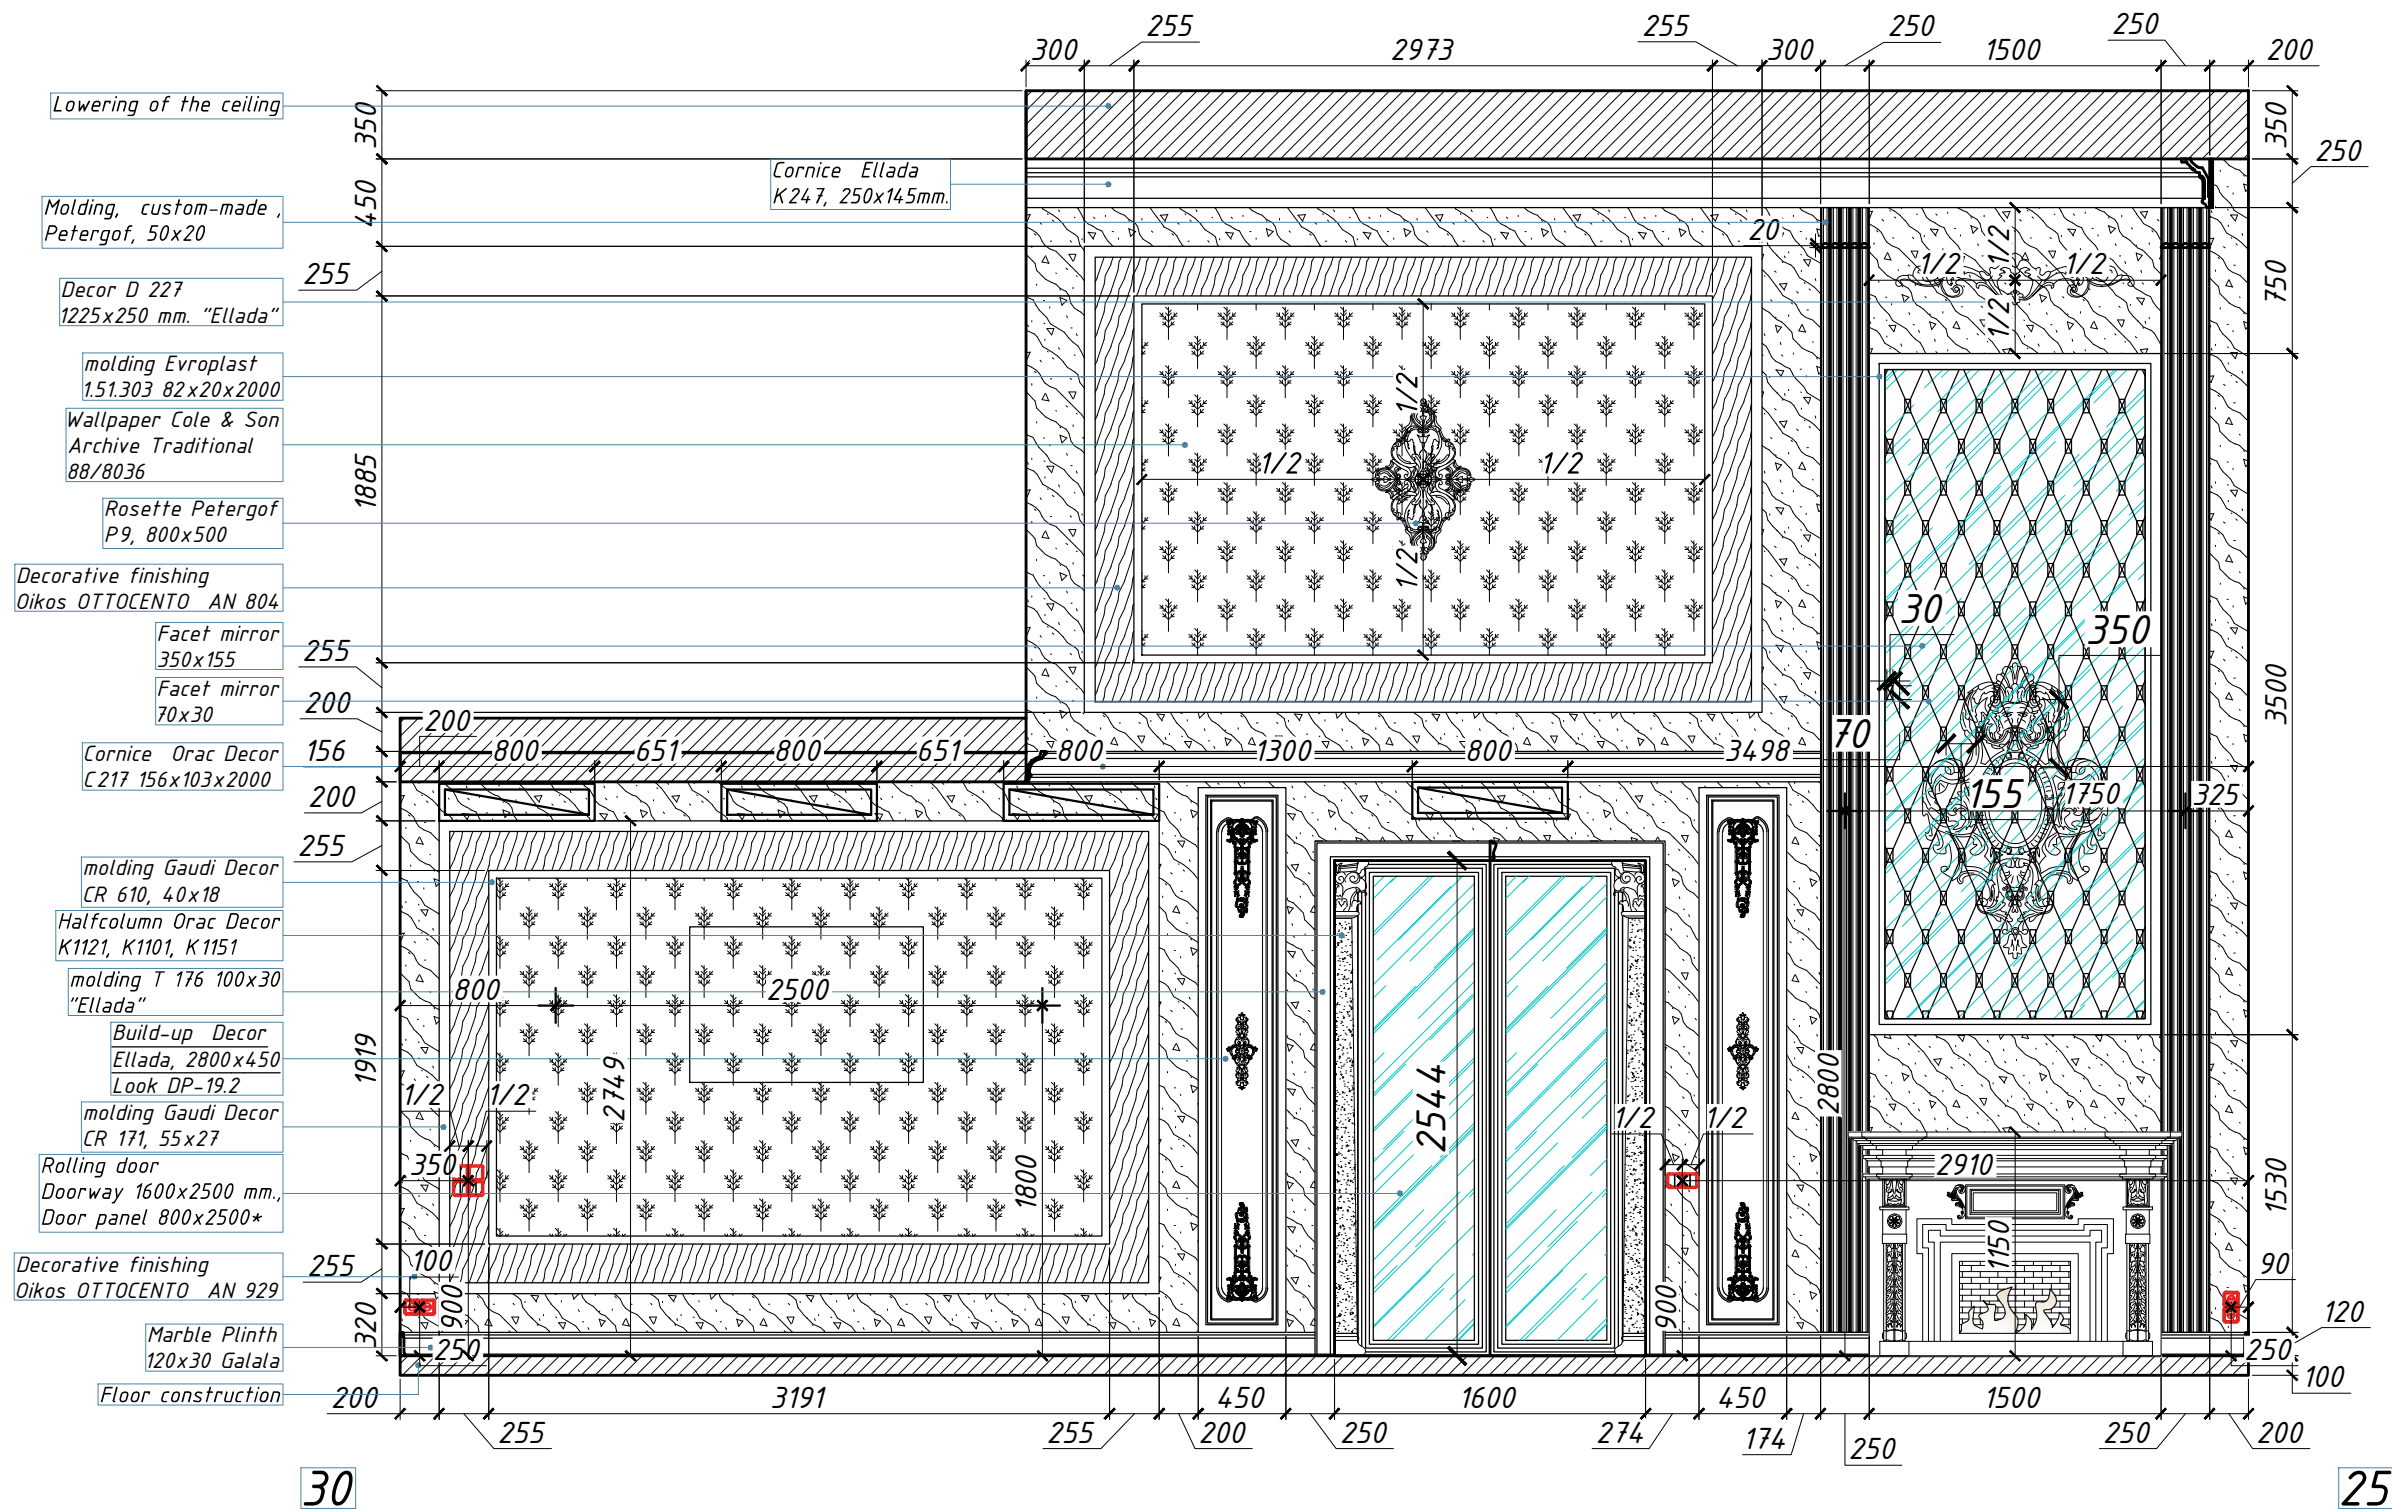


DP -24.3
Wall scheme: Living room,
Fireplace room 1st floor (Part 4)

Scheme	Name
[Symbol]	Socket220 V
[Symbol]	Moistureproof socket220 V
[Symbol]	Socket for antenna
[Symbol]	Socket for satellite TV
[Symbol]	Lighting output
[Symbol]	Electric output
[Symbol]	In Socket
[Symbol]	Tf Socket
[Symbol]	HDMI in
[Symbol]	HDMI Socket in
[Symbol]	HDMI out
[Symbol]	HDMI Socket out
[Symbol]	Electric panel
[Symbol]	Intercom
[Symbol]	Floor Lighting output
[Symbol]	Single-button Switch
[Symbol]	Twin-button Switch


Note:
1. Marked colours and materials,
specify additionally before order.
2. All dimentions specify locally

[Symbol] -ventilation grid

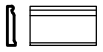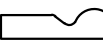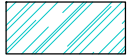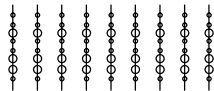Finishing materials specification				
No	Scheme	Name	Amount	Note
1		Decorative finishing Oikos OTTOCENTO AN 929	45,50 sq.m.	
2		Marble Plinth 120x30 Galala	18,50 l.m.	
3		Build-up Decor Ellada, 2800x450 mm.	8 pt.	
4		Halfcolumn Orac Decor K1121, K1101, K1151	1 pt.	
5		Wallpaper Cole & Son Archive Traditional 88/8036	18,50 l.m.	
6		molding Gaudi Decor CR 171, 55x27	67,50 l.m.	
7		molding Gaudi Decor CR 610, 40x18	57,50 l.m.	
8		molding Ellada, T120, 70x17	6,00 l.m.	
9		Cornice Ellada, K 144, 80x80	3,00 l.m.	
10		Decorative finishing Oikos OTTOCENTO AN 804	14,50 l.m.	
11		Rosette Petergof P9, 800x500	2 pt.	
12		Mirror 860x180	2 pt.	
13		Decor Ellada, D433, 560x150	2 pt.	
14		Column Petergof KA 66, without B66, h=2950	4 pt.	
15		Crystal curtain, L=2950 mm.	20 pt.	
16		molding T 176 100x30 "Ellada"	8,00 l.m.	
17		Molding, custom-made , Petergof, 50x20	60,00 l.m.	
18		molding Evroplast 1.51.303 82x20x2000	12,00 l.m.	
19		Facet mirror 350x155	120 pt.	
20		Facet mirror 70x30	128 pt.	
21		Decor D 227 1225x250 mm. "Ellada"	1 pt.	

LUXURY ANTONOVICH DESIGN	Specification: Living room, Fireplace room 1st floor		LUXURY Antonovich Architecture & Design INTERIORS ROYAL STYLE COMPUTER GRAPHIC DESIGN SERV +971 45 513 144 2301 office, 23 fl, Tower 1 Boulevard Plaza, Dubai www.antonovich-design.ae
	Page	DP- 24.4	
Design project	Luxury villa in Doha		
Conventional signs			
Scheme	Name		
	Socket220 V		
	Moistureproof socket220 V		
AN 	Socket for antenna		
SP 	Socket for satellite TV		
	Lighting output		
	Electric output		
	In Socket		
	Tf Socket		
	HDMI Socket in		
	HDMI Socket out		
	Electric panel		
	Intercom		
	Floor Lighting output		
	Single-button Switch		
	Twin-button Switch		

Note:
1. Marked colours and materials,
specify additionally before order.
2. All dimentions specify locally

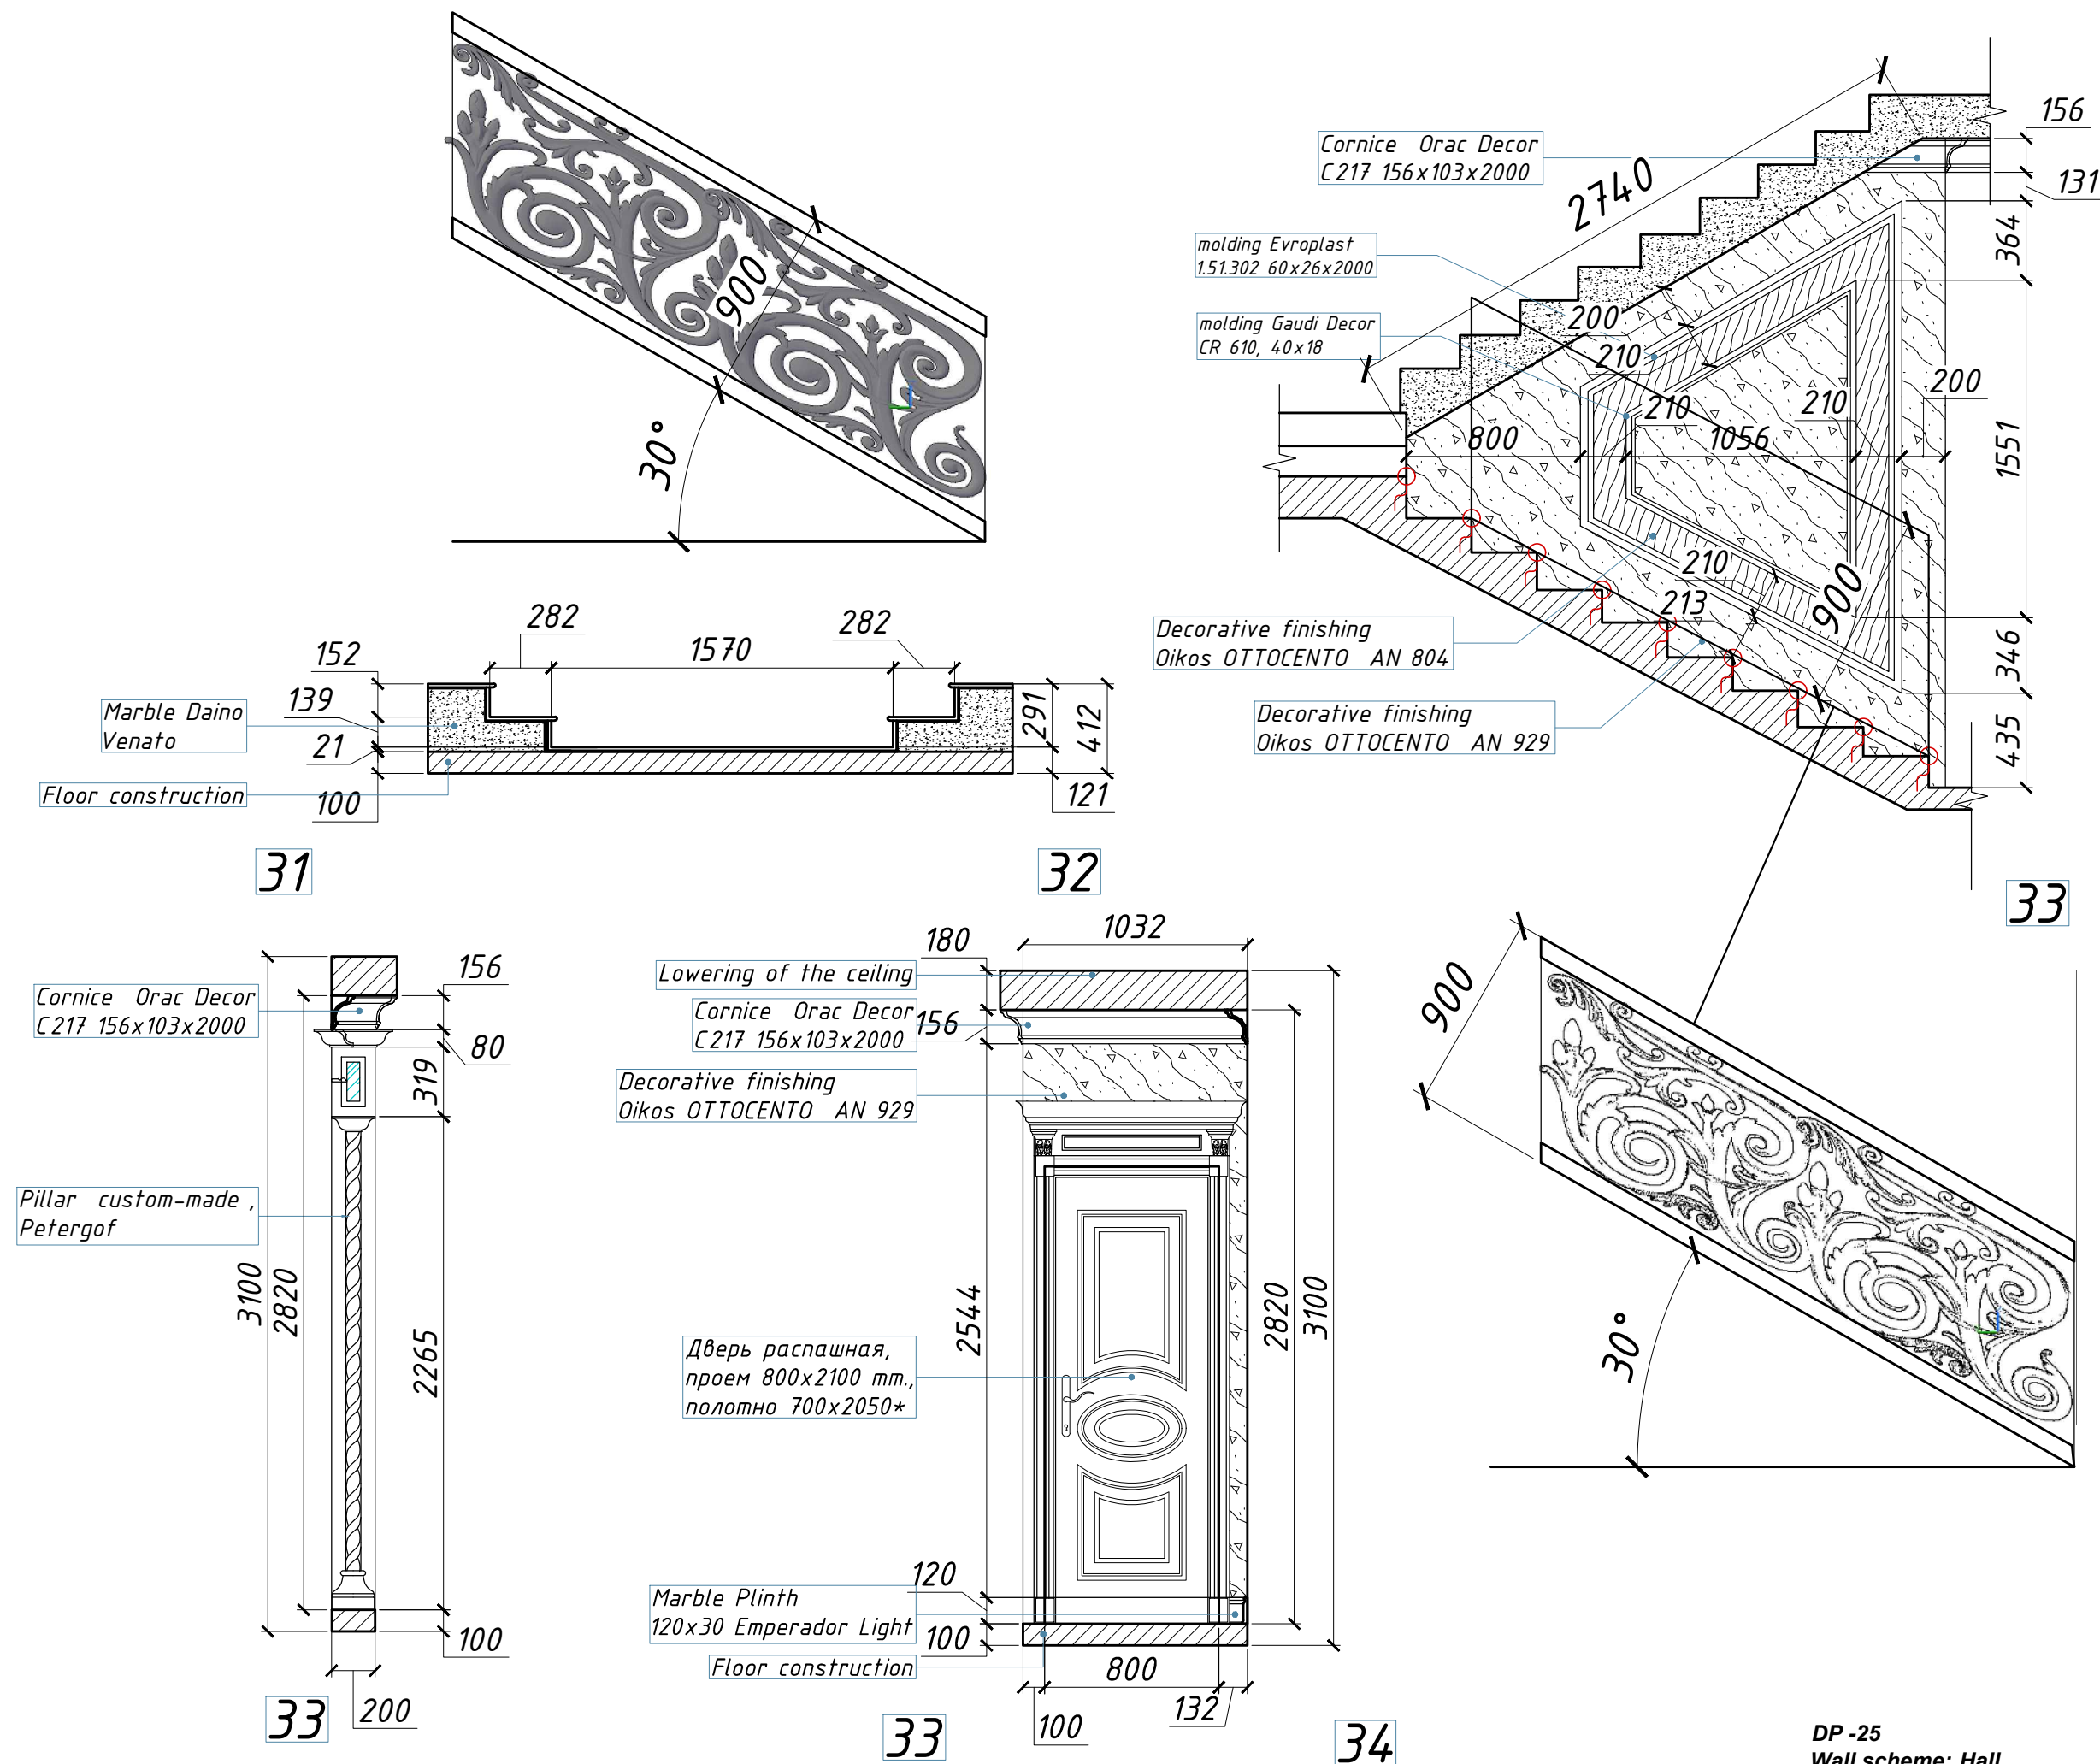

DP -25
Wall scheme: Hall,
1st floor (Part 1)

LUXURY ANTONOVICH DESIGN

Wall scheme: Hall,
1st floor (Part 1)

Page
DP- 25

Design project
Luxury villa
in Doha

Conventional signs

Scheme	Name
	Socket220 V
	Moistureproof socket220 V
	Socket for antenna
	Socket for satellite TV
	Lighting output
	Electric output
	In Socket
	Tf Socket
	HDMI Socket in
	HDMI Socket out
	Electric panel
	Intercom
	Floor Lighting output
	Single-button Switch
	Twin-button Switch

ROYAL STYLE COMPUTER
GRAPHIC DESIGN SERV
+971 45 513 144
2301 office, 23 fl, Tower 1
Boulevard Plaza, Dubai
www.antonovich-design.ae

LUXURY



Antonovich

Architecture & Design

INTERIORS

Note:
1. Marked colours and materials,
specify additionally before order.
2. All dimentions specify locally

2015

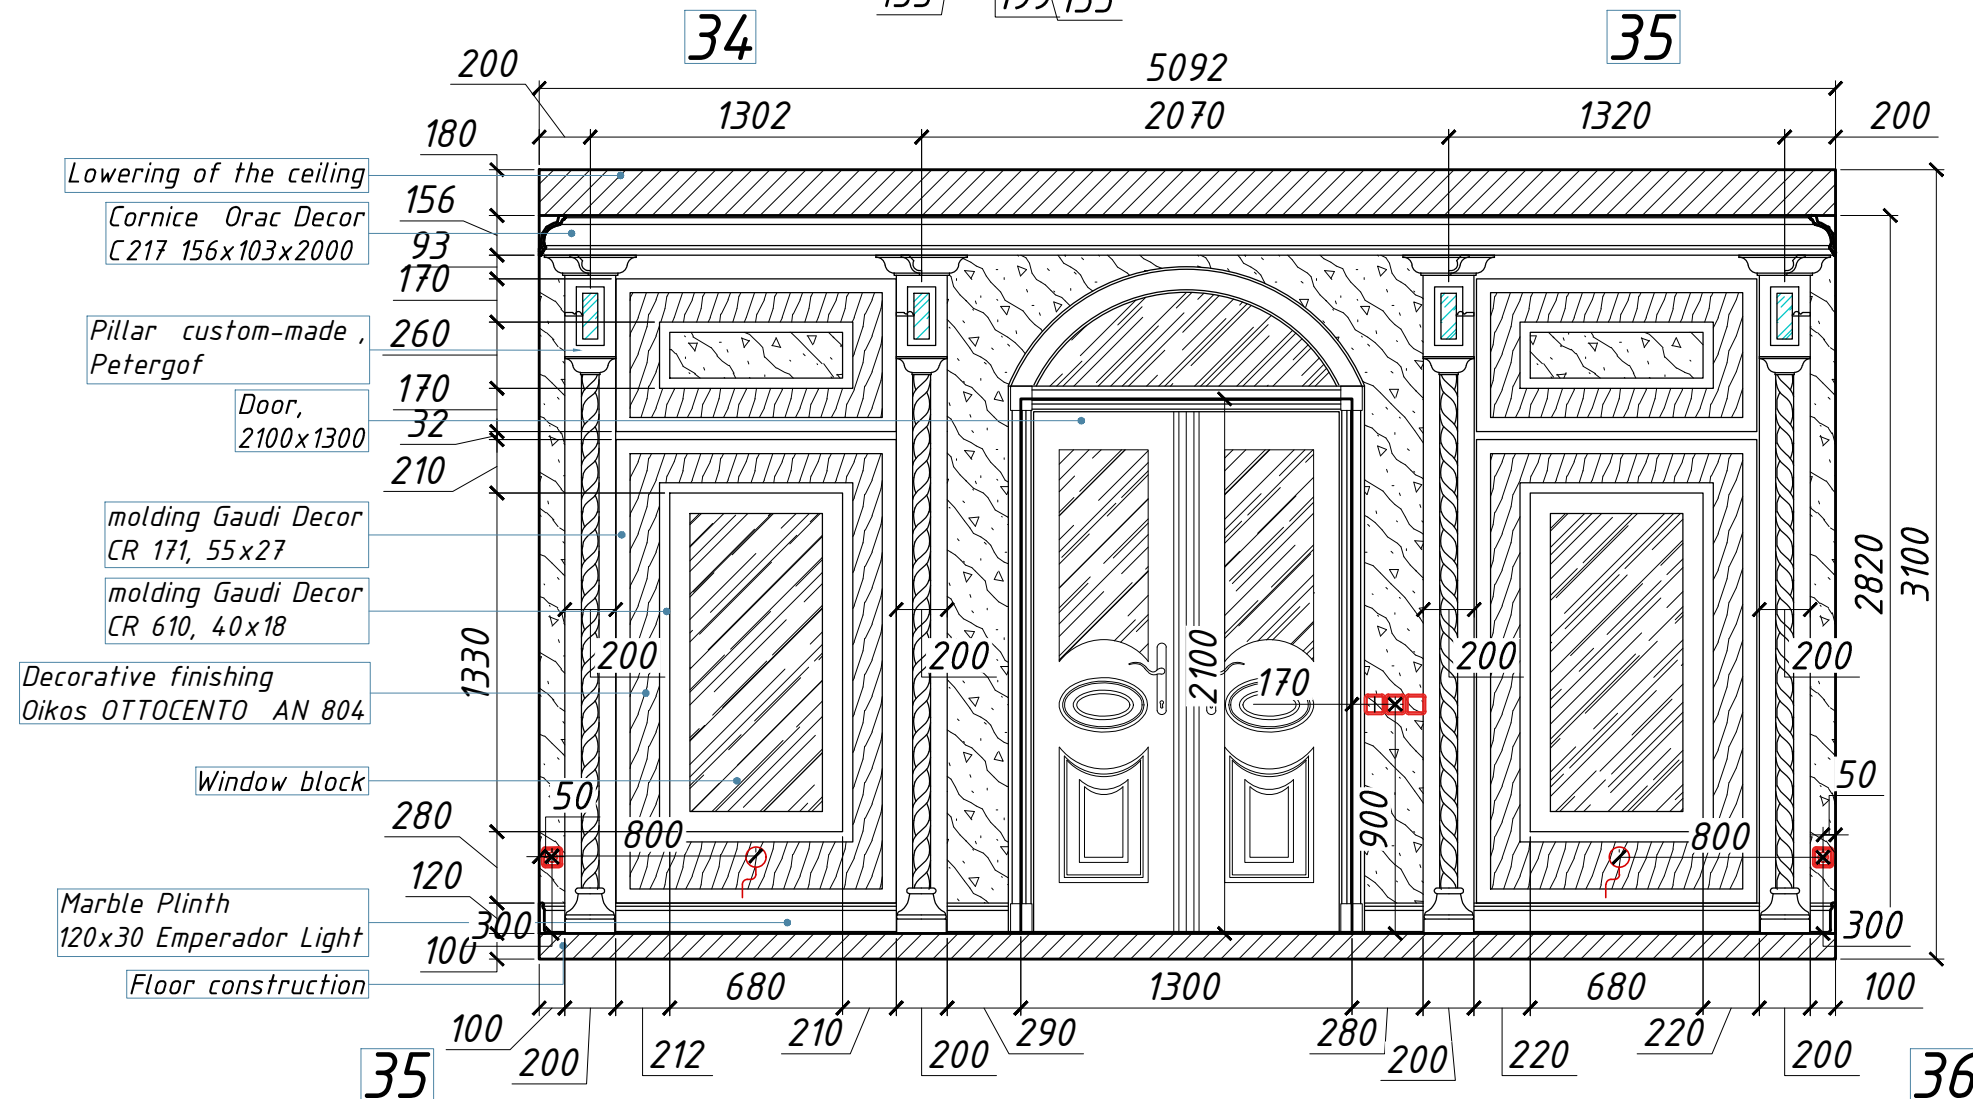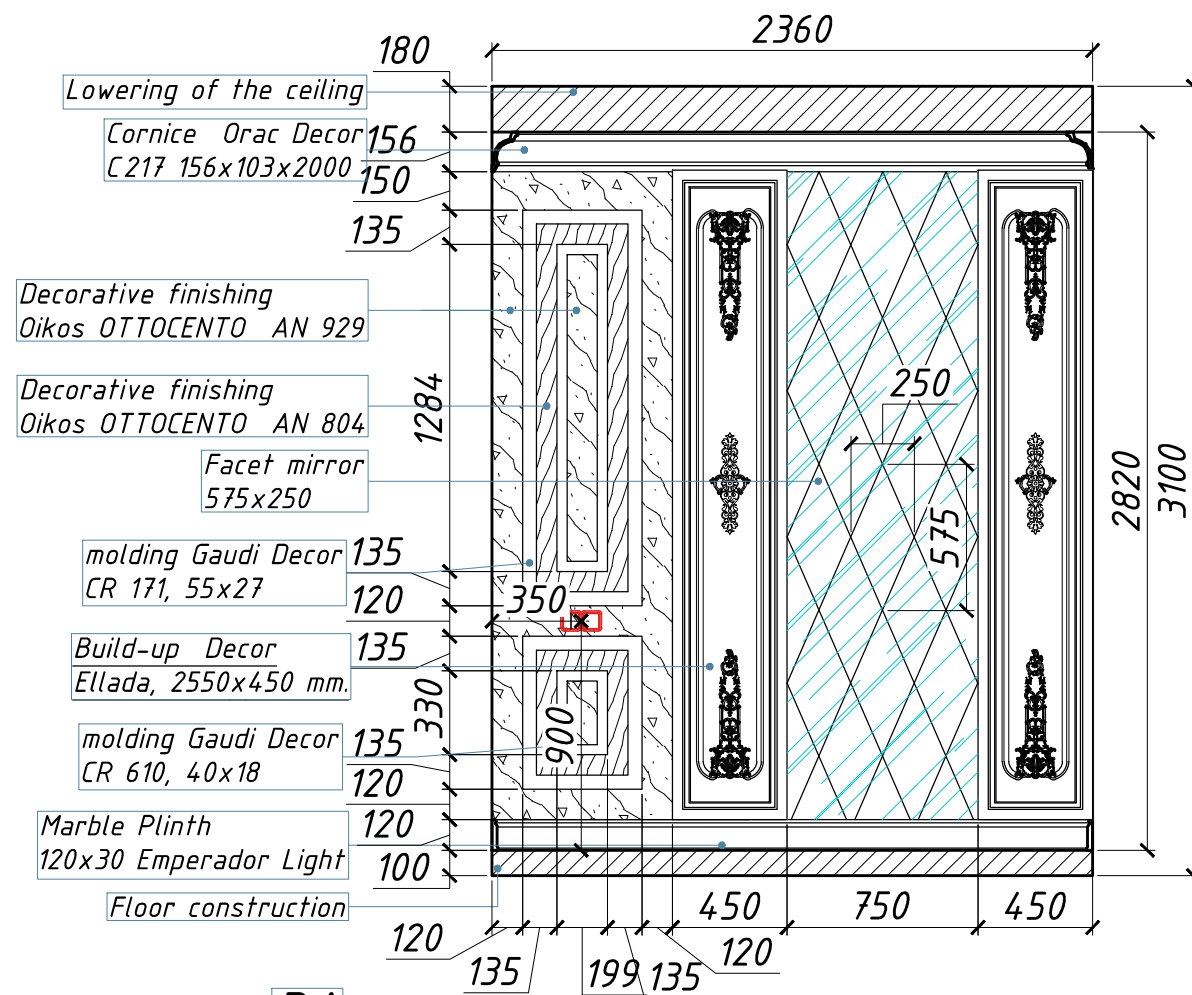

DP -25.1
Wall scheme: Hall,
1st floor (Part 2)

LUXURY ANTONOVICH DESIGN

Wall scheme: Hall,
1st floor (Part 2)

Page
DP- 25.1


Design project

Luxury villa
in Doha




Conventional signs

Scheme	Name
	Socket 220 V
	Moistureproof socket 220 V
	Socket for antenna
	Socket for satellite TV
	Lighting output
	Electric output
	In Socket
	Tf Socket
	HDMI Socket in
	HDMI Socket out
	Electric panel
	Intercom
	Floor Lighting output
	Single-button Switch
	Twin-button Switch

Note:
1. Marked colours and materials,
specify additionally before order.
2. All dimentions specify locally

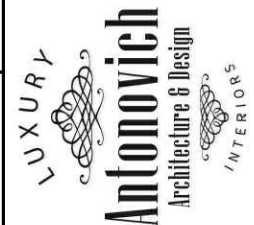


ROYAL STYLE COMPUTER
GRAPHIC DESIGN SERV
+971 45 513 144
2301 office, 23 fl, Tower 1
Boulevard Plaza, Dubai
www.antonovich-design.ae

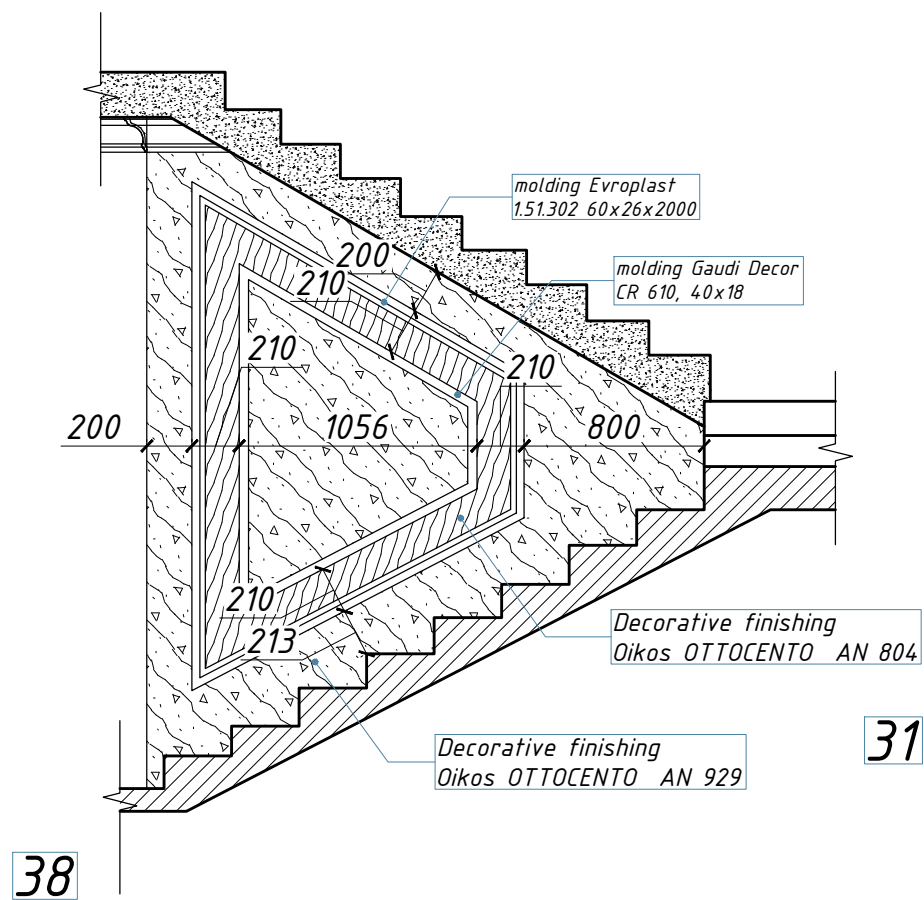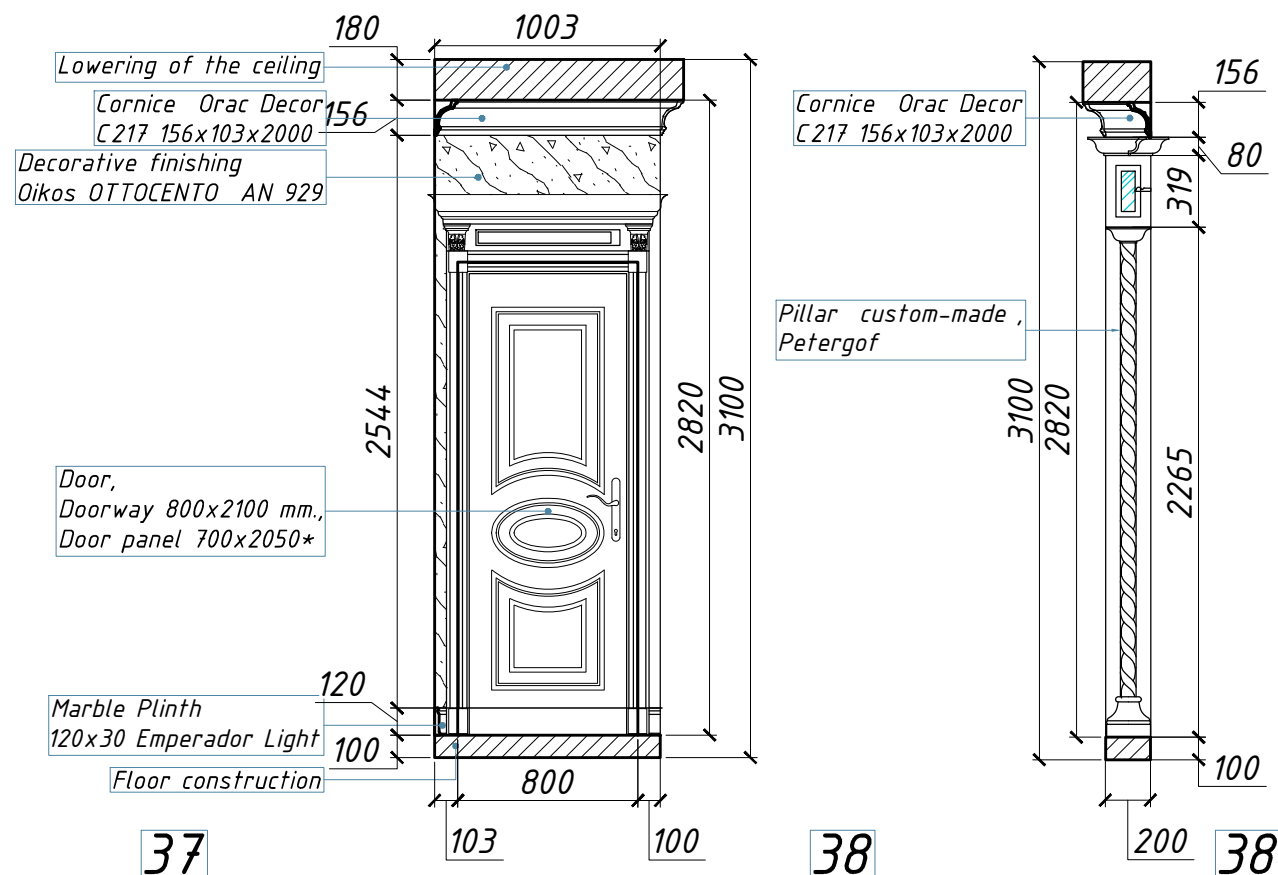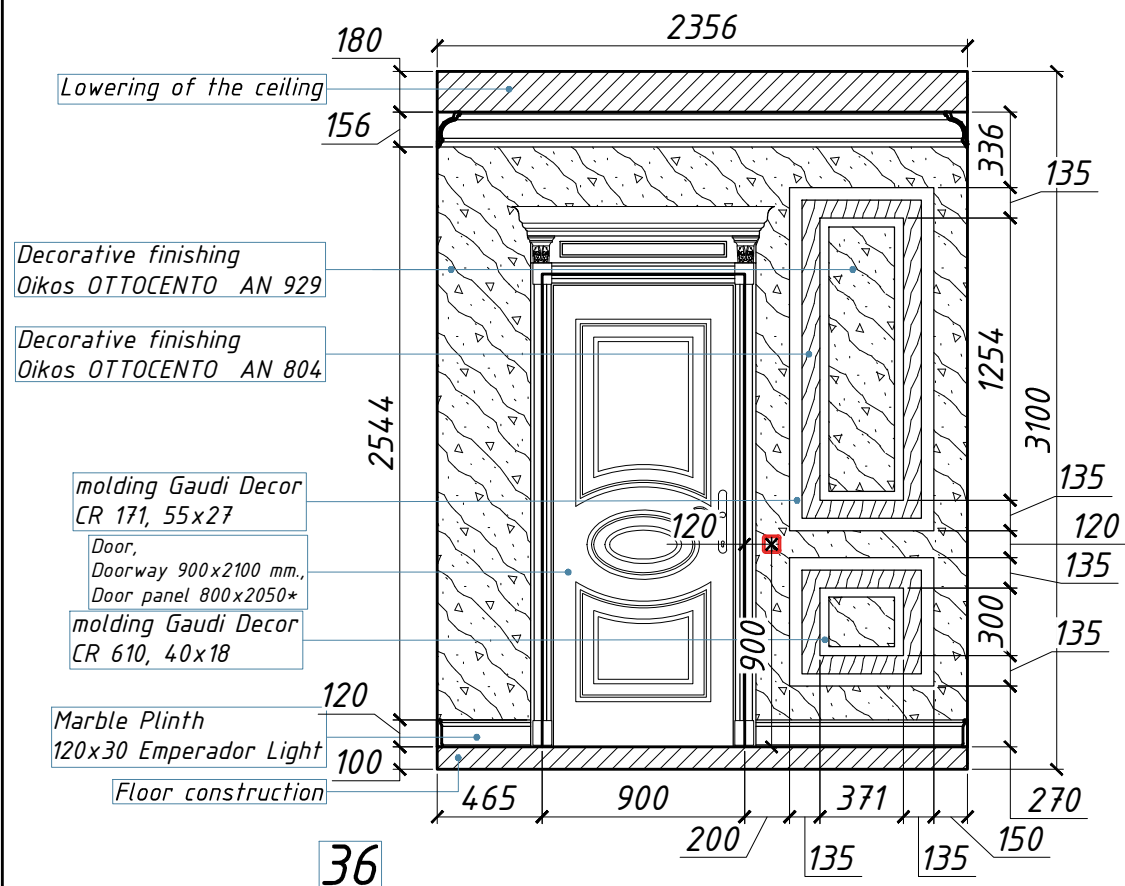


<u>Finishing materials specification</u>				
No	Scheme	Name	Amount	Note
1		Decorative finishing Oikos OTTOCENTO AN 929	15,50 sq.m.	
2		Marble Plinth 120x30 Galala	9,50 l.m.	
3		Build-up Decor Ellada, 2550x450 mm.	2 pt.	
4		Pillar custom-made, Petergof 2665x200 mm.	6 pt.	
5		molding Gaudi Decor CR 171, 55x27	34,50 l.m.	
6		molding Gaudi Decor CR 610, 40x18	33,50 l.m.	
7		molding Evroplast 1.51.302 60x26x2000	14,00 l.m.	
8		Decorative finishing Oikos OTTOCENTO AN 804	5,50 l.m.	
9		Facet mirror 575x250	38 pt.	

LUXURY ANTONOVICH DESIGN		Wall scheme: Hall, 1st floor (Part 3)		ROYAL STYLE COMPUTER GRAPHIC DESIGN SERV +971 45 513 144 2301 office, 23 fl, Tower 1 Boulevard Plaza, Dubai www.antonovich-design.ae Antonovich Architecture & Design INTERIORS
		Page	DP. 25.2	
		Design project Luxury villa in Doha		
<i>Conventional signs</i>				
Scheme		Name		
		Socket220 V		
		Moistureproof socket220 V		
		Socket for antenna		
		Socket for satellite TV		
		Lighting output		
		Electric output		
		In Socket		
		Tf Socket		
		HDMI Socket in		
		HDMI Socket out		
		Electric panel		
		Intercom		
		Floor Lighting output		
		Single-button Switch		
		Twin-button Switch		
Note: 1. Marked colours and materials, specify additionally before order. 2. All dimentions specify locally				

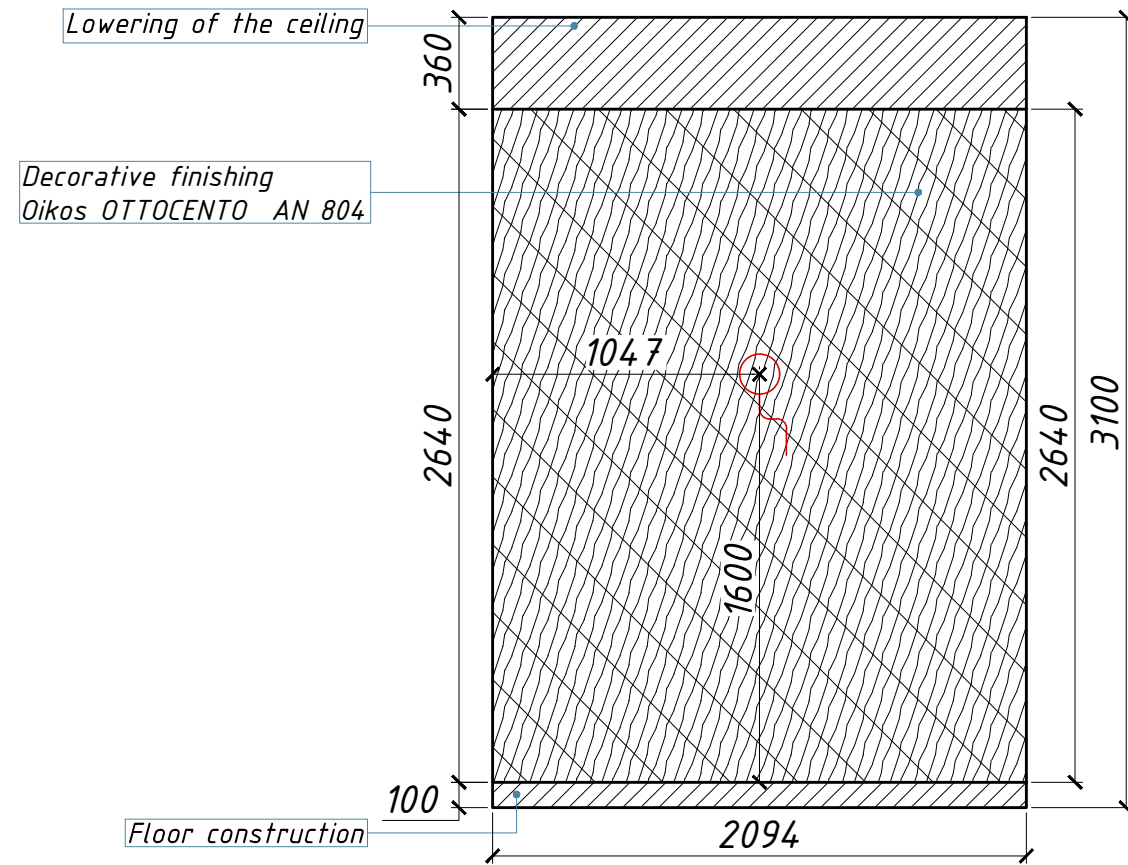

39

40

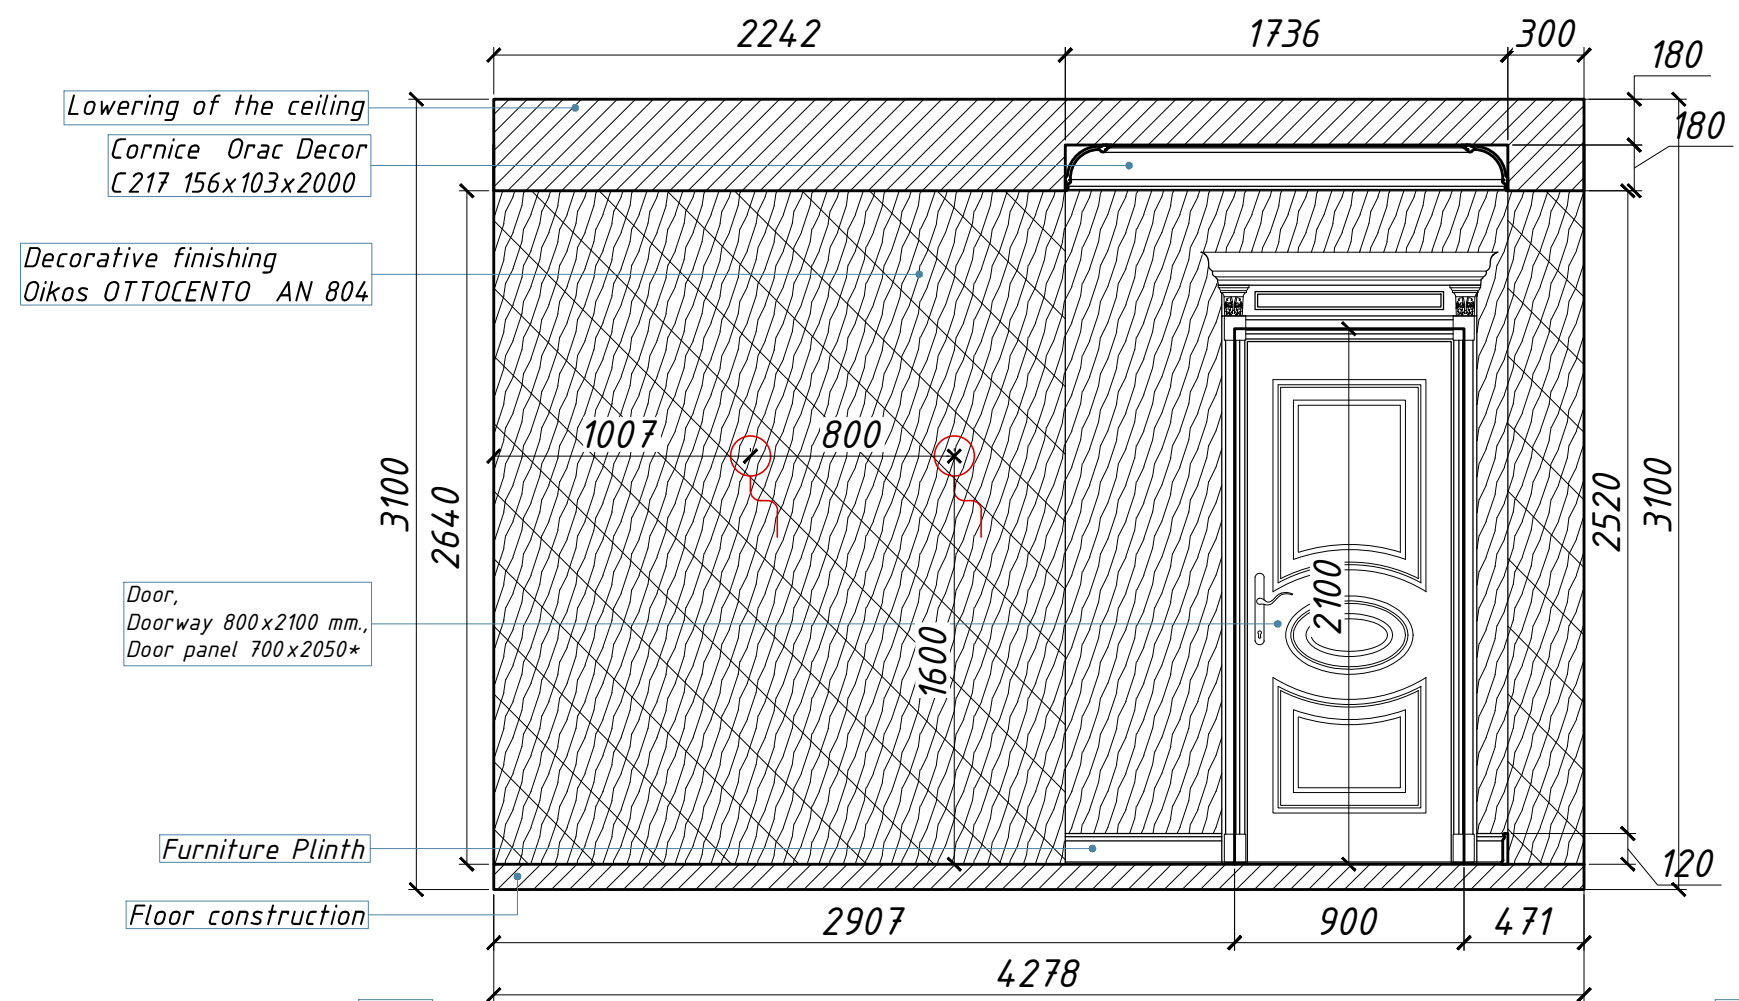

40

41

DP -26
Wall scheme: Dressing room,
1st floor (Part 1)

2015

LUXURY ANTONOVICH DESIGN

Page

DP- 26

Wall scheme: Dressing room, 1st floor (Part 1)

Design project

Luxury villa in Doha

ROYAL STYLE COMPUTER
GRAPHIC DESIGN SERV
+971 45 513 144
2301 office, 23 fl, Tower 1
Boulevard Plaza, Dubai
www.antonovich-design.ae

LUXURY

Antonovich

Architecture & Design

INTERIORS



Conventional signs

Scheme	Name
	Socket 220 V
	Moistureproof socket 220 V
	Socket for antenna
	Socket for satellite TV
	Lighting output
	Electric output
	In Socket
	Tf Socket
	HDMI Socket in
	HDMI Socket out
	Electric panel
	Intercom
	Floor Lighting output
	Single-button Switch
	Twin-button Switch

Note:

1. Marked colours and materials, specify additionally before order.

2. All dimentions specify locally

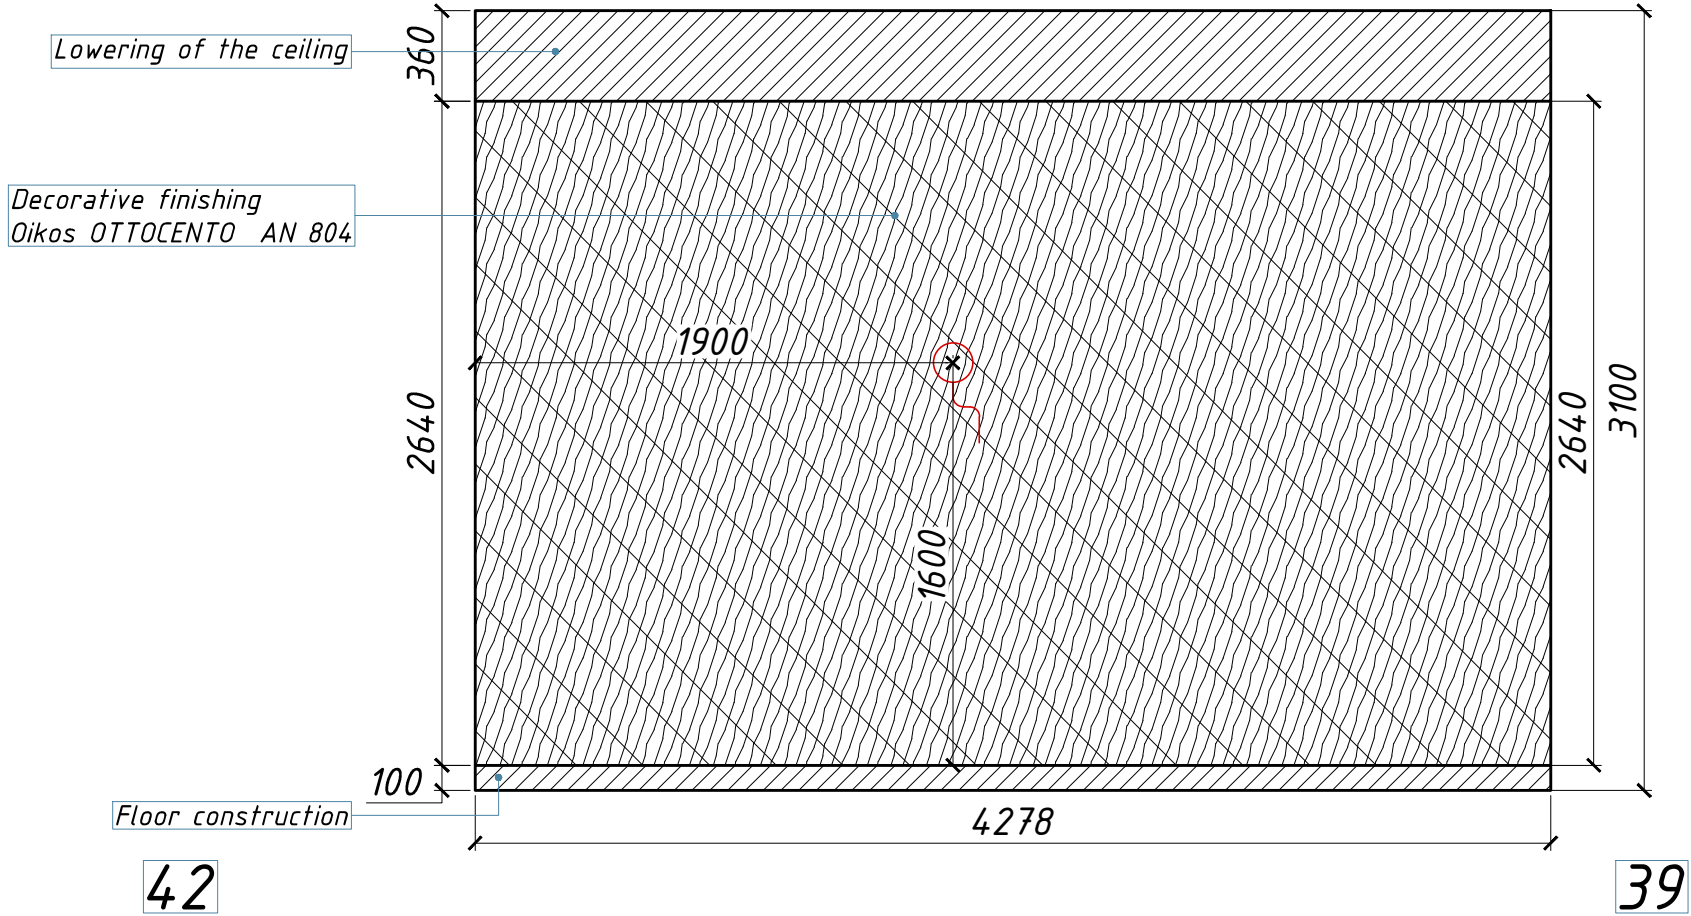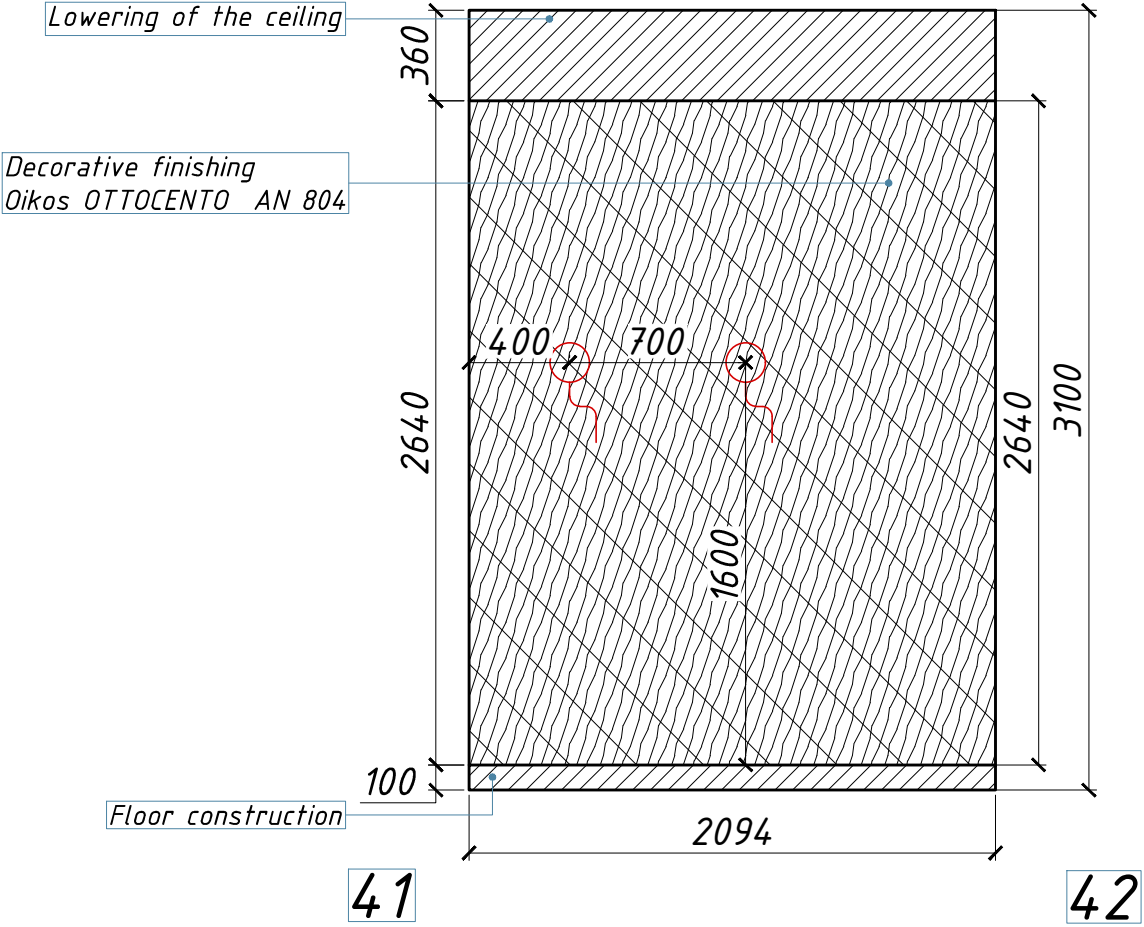

Finishing materials specification

No	Scheme	Name	Amount	Note
1		Decorative finishing Oikos OTTOCENTO AN 804	34,50 sq.m.	

DP -26.1
Wall scheme: Dressing room,
1st floor (Part 2)

2015

LUXURY ANTONOVICH DESIGN

Page

DP- 26.1

Wall scheme: Dressing room,
1st floor (Part 2)

Design project

Luxury villa
in Doha

LUXURY

Antonovich

Architecture & Design

INTERIORS

ROYAL STYLE COMPUTER

GRAPHIC DESIGN SERV

+971 45 513 144

2301 office, 23 fl, Tower 1

Boulevard Plaza, Dubai

www.antonovich-design.ae

Conventional signs	
Scheme	Name
	Socket220 V
	Moistureproof socket220 V
	Socket for antenna
	Socket for satellite TV
	Lighting output
	Electric output
	In Socket
	Tf Socket
	HDMI Socket in
	HDMI Socket out
	Electric panel
	Intercom
	Floor Lighting output
	Single-button Switch
	Twin-button Switch

Note:
1. Marked colours and materials,
specify additionally before order.
2. All dimentions specify locally